



EXISTING FRONTAGE 1:100

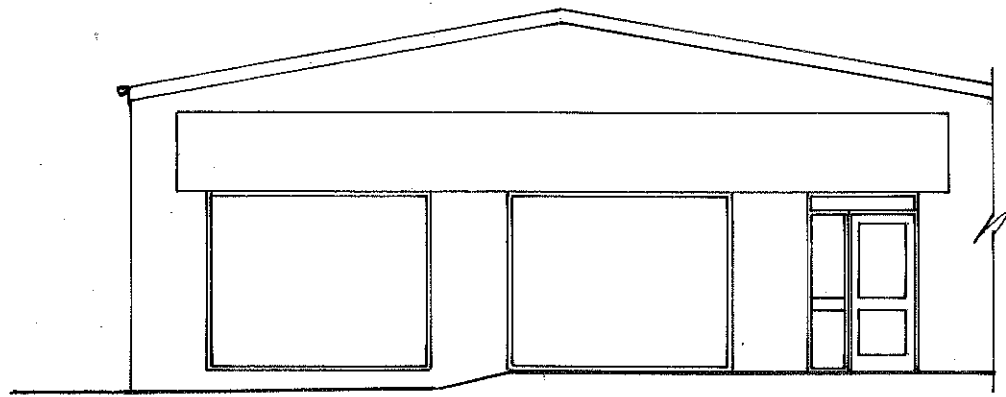

EXISTING PLAN 1:100


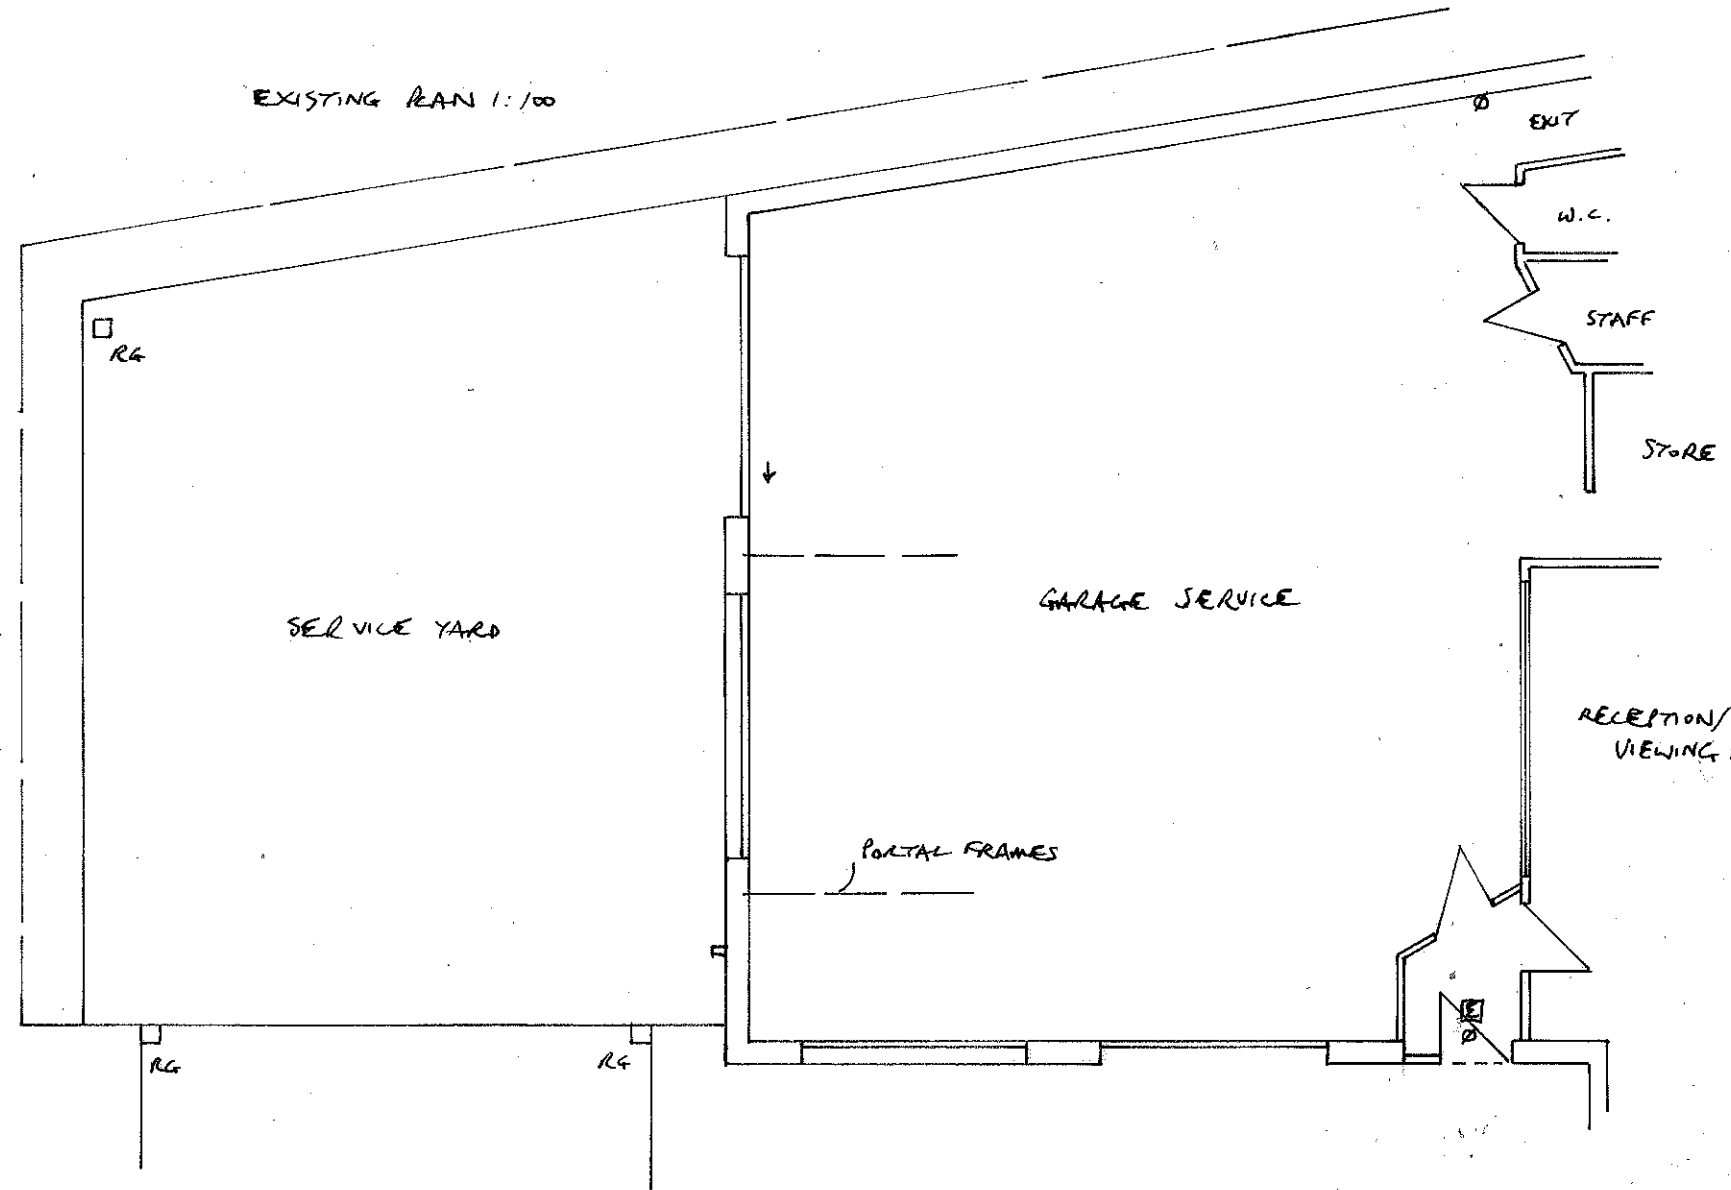


PROFILING METAL CLADDING/
ROOFLIGHTS

RED
RUSTIC BRICK

RED FRAMES

EXISTING SIDE 1:100

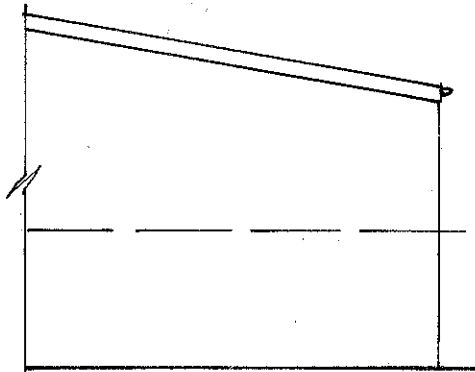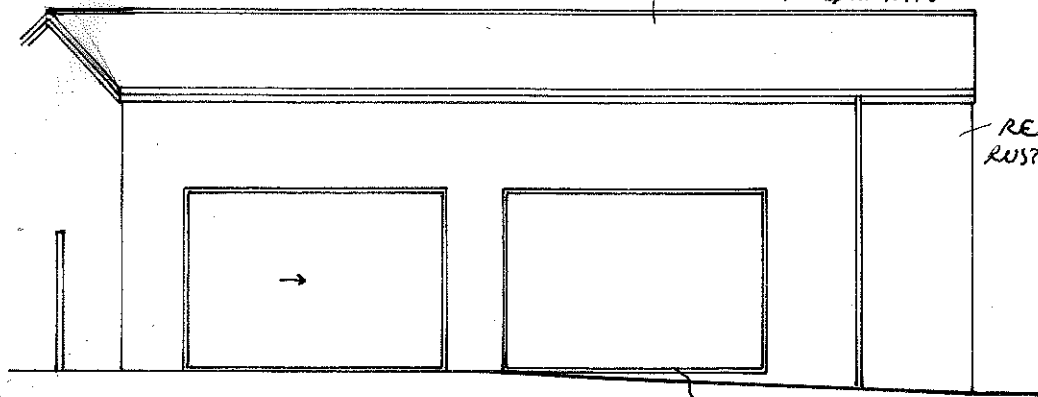


EXISTING REAR 1:100

PROPOSED EXTENSION TO THE FASTFIT MOTOR CENTRE,
BEDE IND. ESTATE, S. SHIELDS DRG NO 0790/8688/770

FAUNCE BRICK + PROFILING METAL CLADDING TO MATCH EXISTING

RE-USE EXISTG. DOOR PROPOSED FRONTAGE 1:100

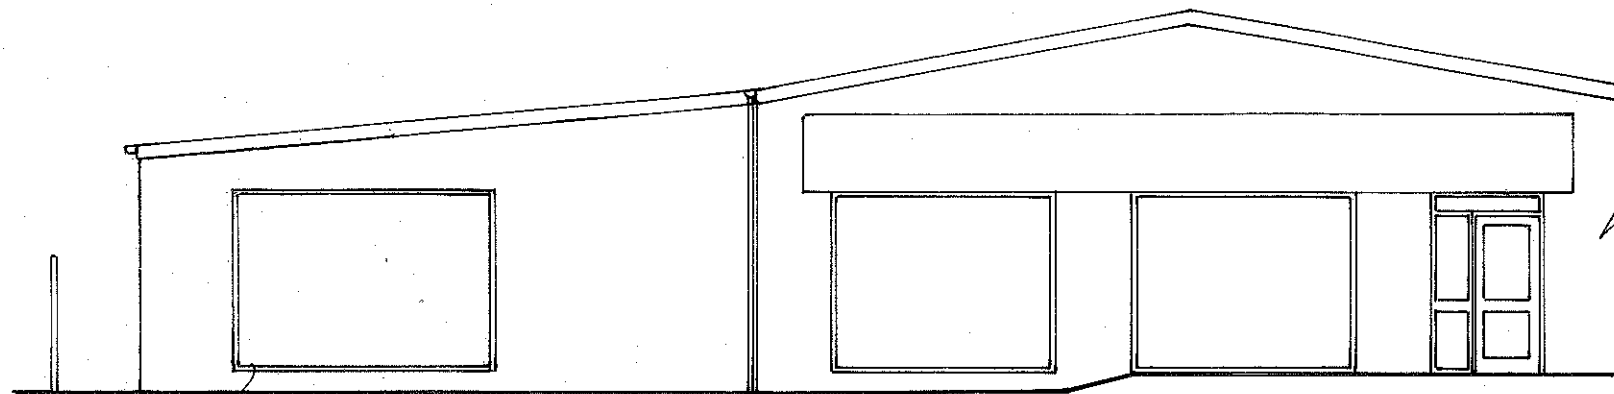

PROPOSED SIDE 1:100

RE-USE EXISTG. WINDOW

