



PROPOSED REAR 1:100

**PROPOSED EXTENSION TO THE FASTFIT MOTOR CENTRE,
BEDE IND. ESTATE, S. SHIELDS DRG NO 1**

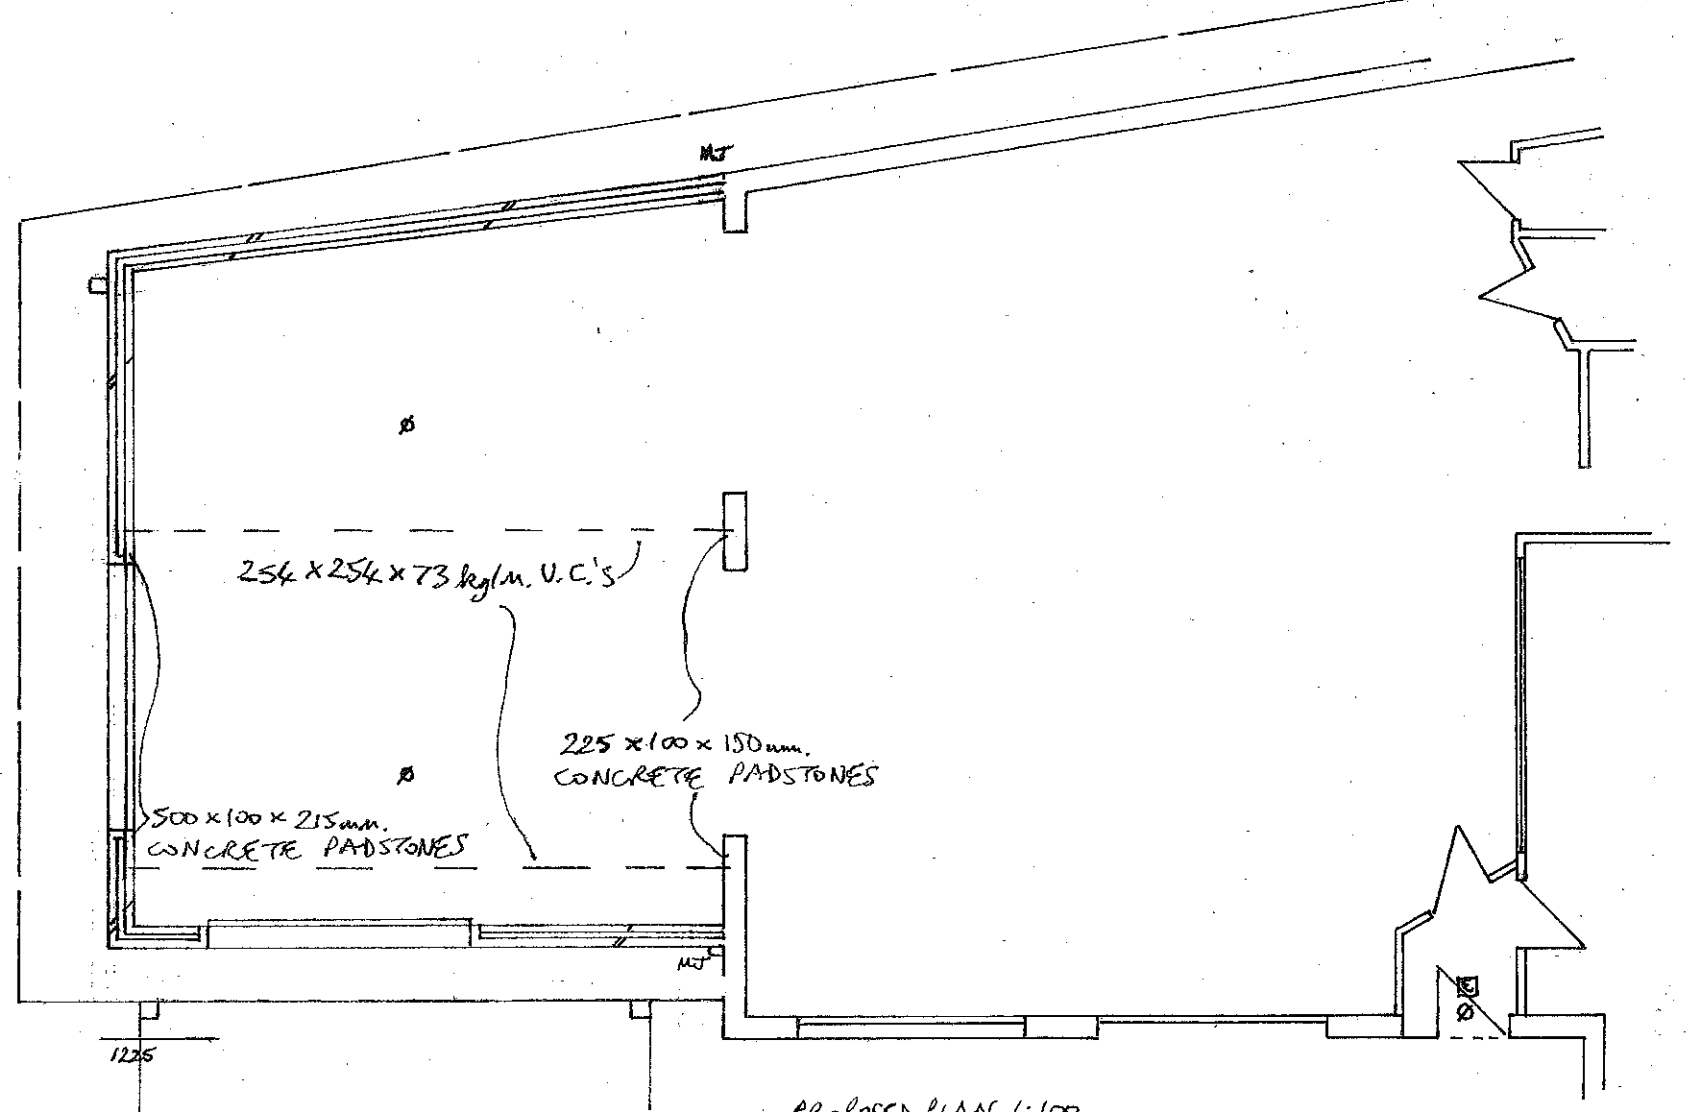

PROPOSED PLAN 1:100

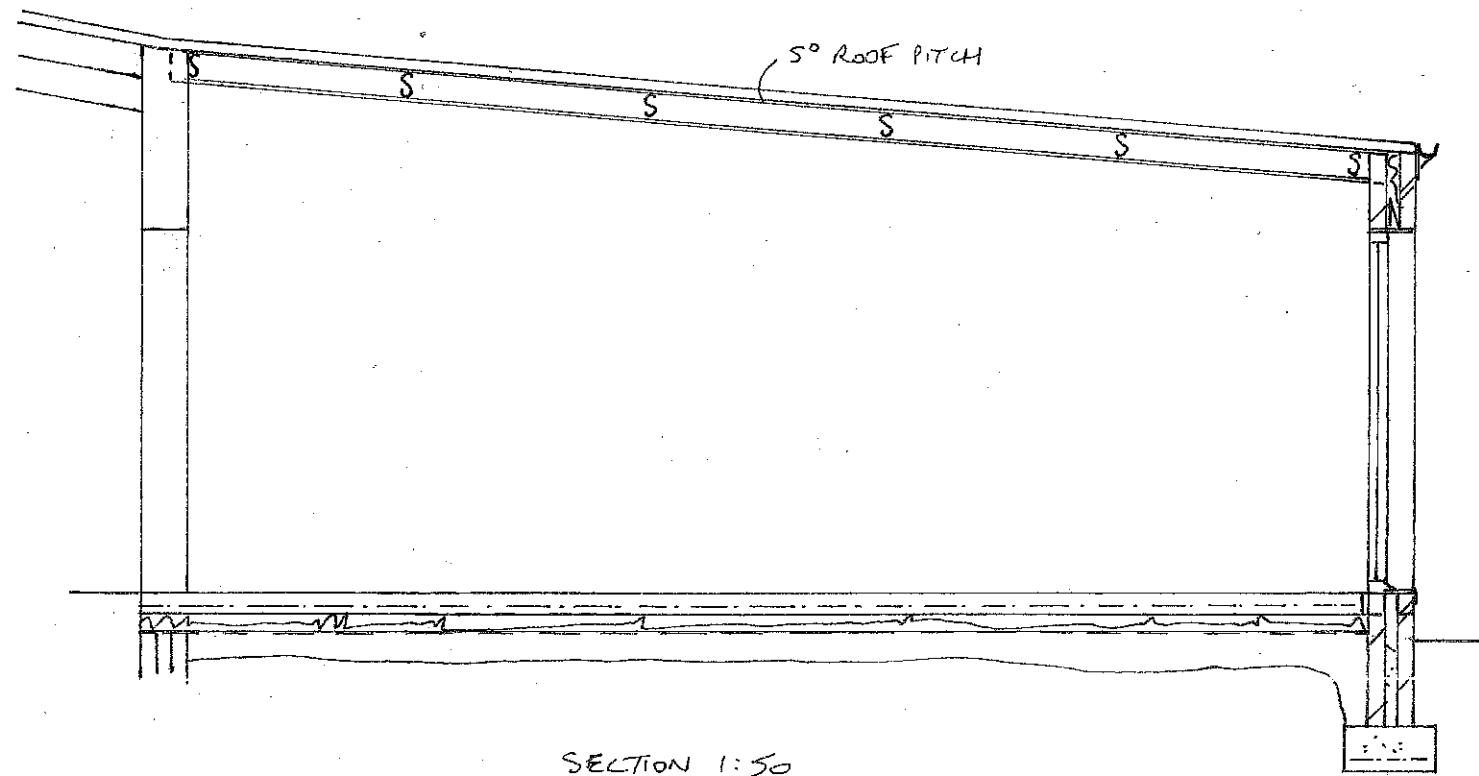

SECTION 1:50