
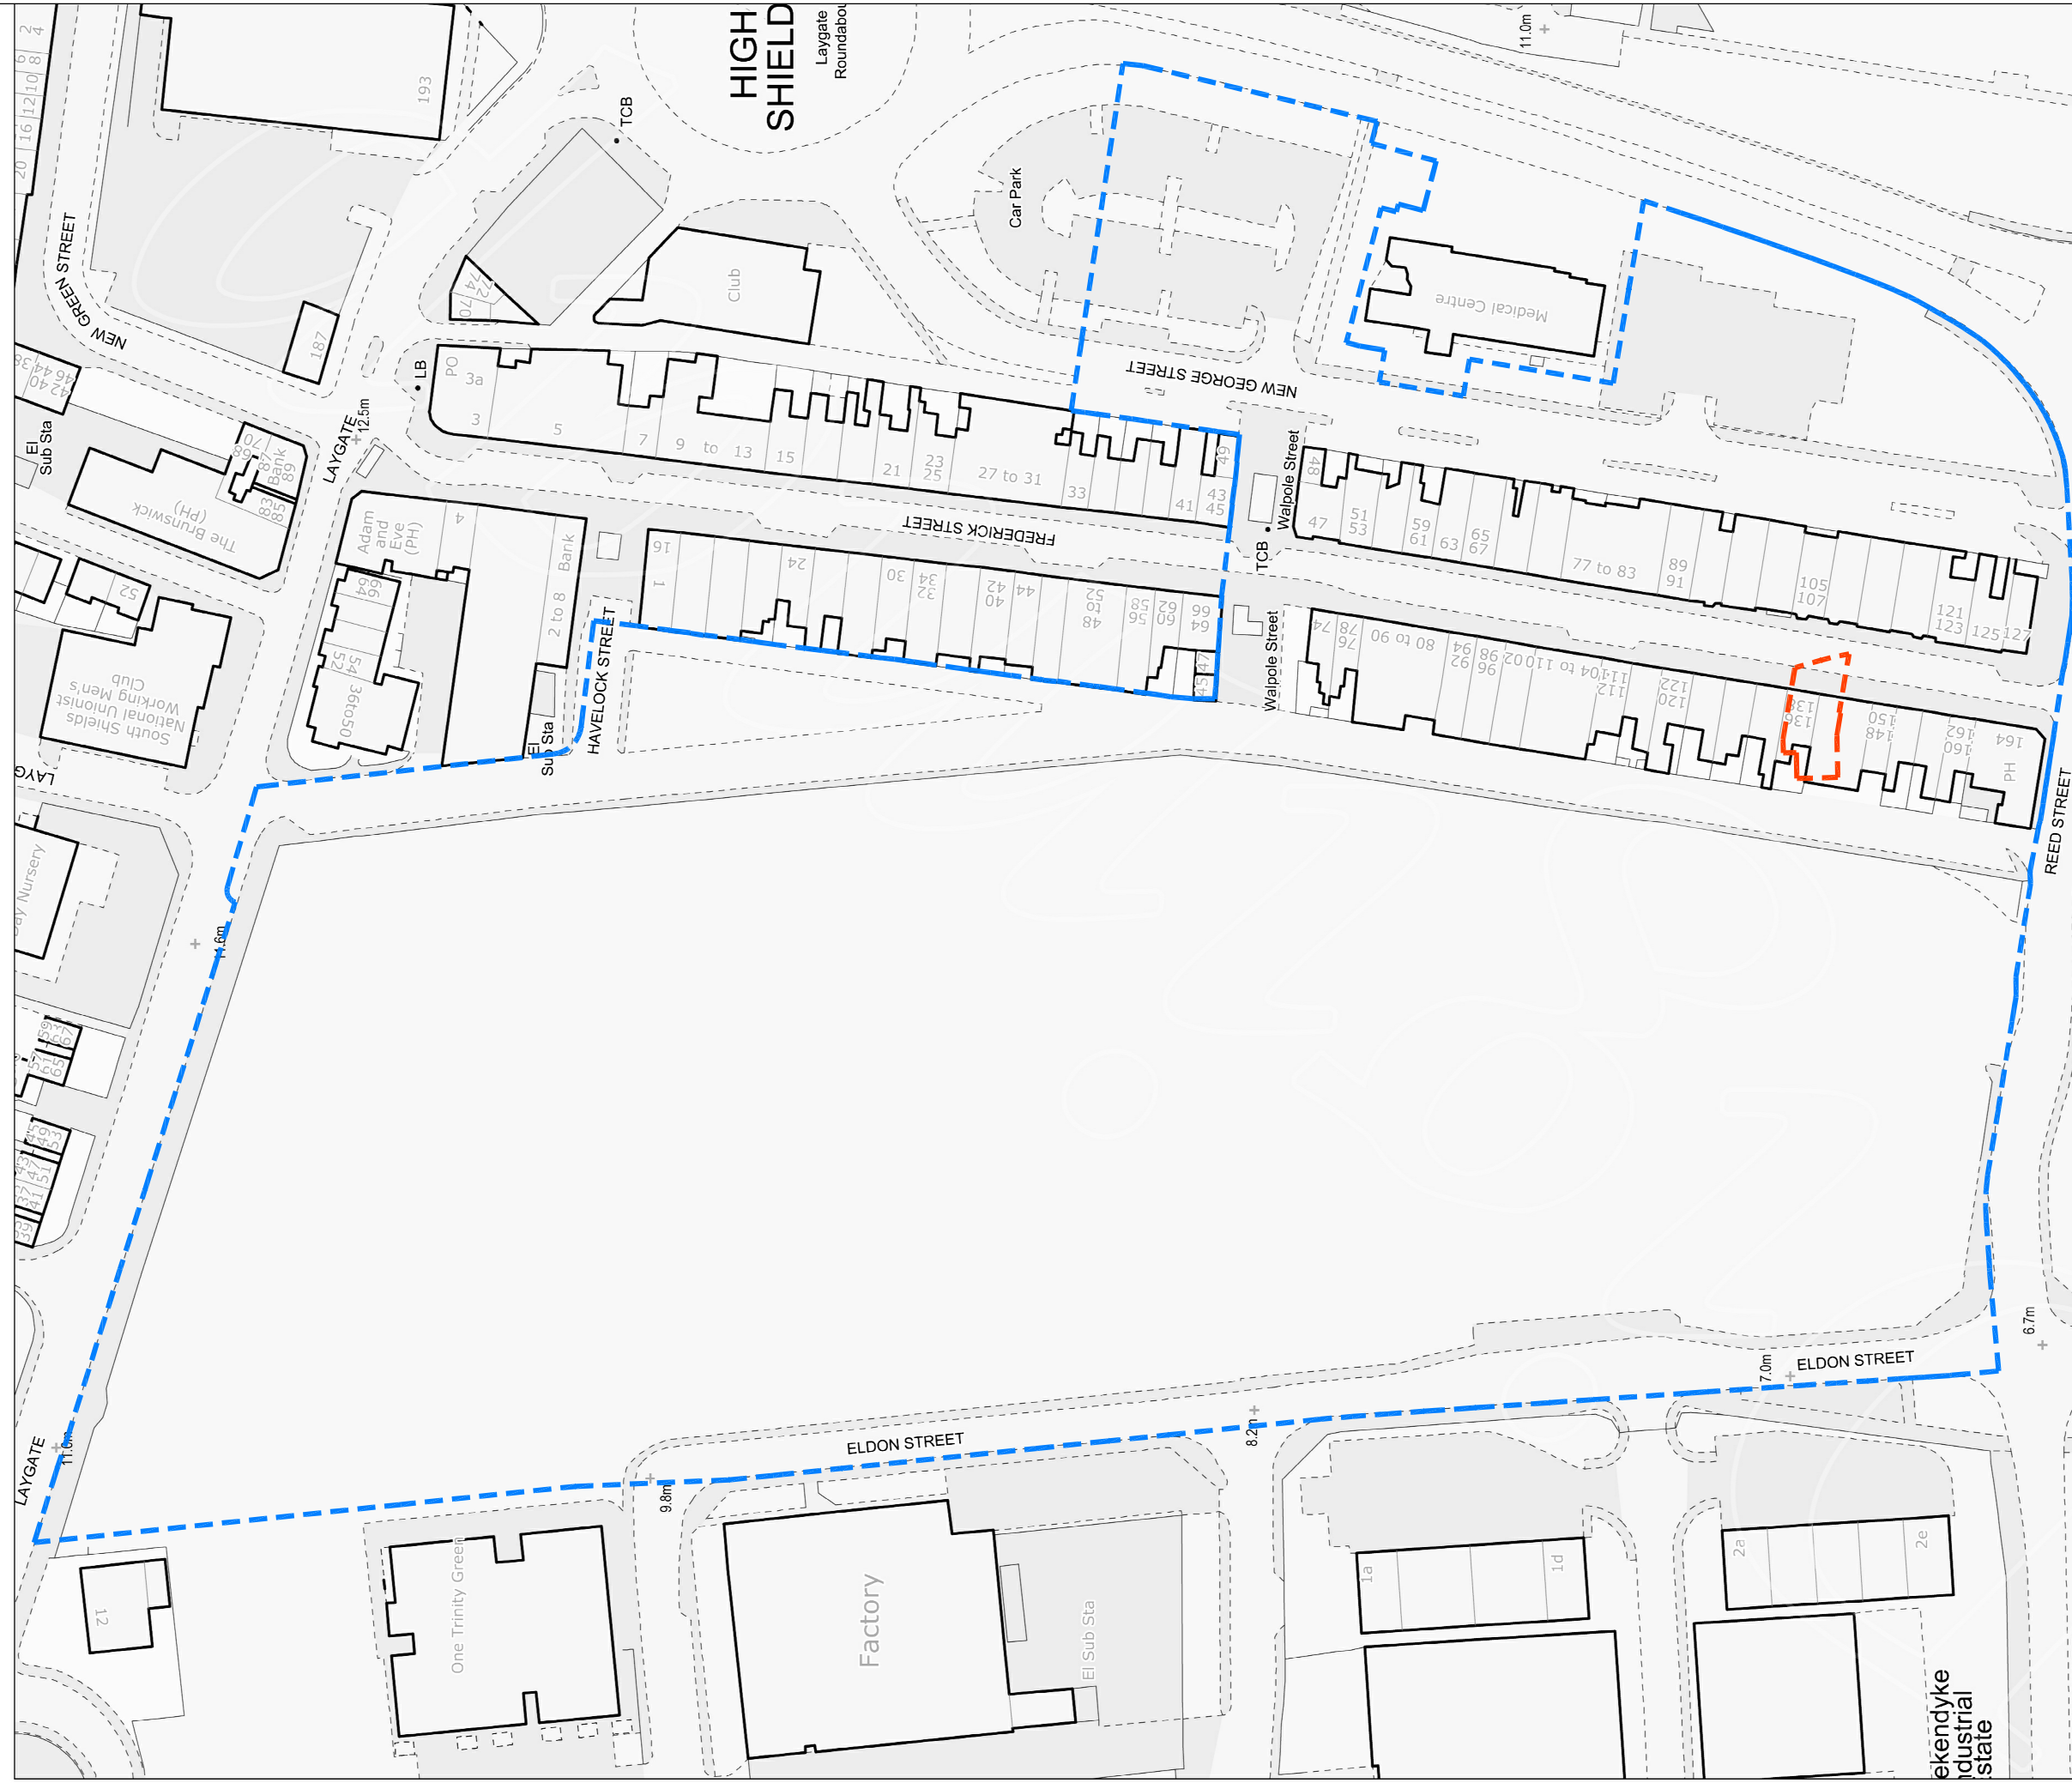


HIGH SHIELD
Laygate Roundabout

DO NOT SCALE
All dimensions to be checked on site and Architect to be notified of any discrepancies prior to commencement

DESIGNERS RISK ASSESSMENT
Construction (Design and Management) Regulations 2007
RESIDUAL RISKS

REF.	DESCRIPTION	DATE

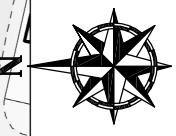

REVISION	DATE	DESCRIPTION	CHECKED

idp PARTNERSHIP
IAN DARBY PARTNERSHIP
NORTHERN

ST. JUDES, BARKER STREET, SHIELDFIELD, NEWCASTLE UPON TYNE, NE2 1AS
TEL (0191) 261 4442 FAX (0191) 261 1090 e-mail - info@idpartnership-northern.com

JOB / CLIENT
Trinity South for
Keepmoat Homes Ltd

DRAWING TITLE
Site Location Plan -
Plots 224-225

PROJECT ARCHITECT MM	DRAWN BY KT	CHECKED
SCALE 1:1250	PROJECT NO. M90:136	DRAWING NO. SK103
DATE February 2016		

DRWG. STATUS	DRAFT	CONSULTATION	TENDER	CONSTRUCTION	RECORD
--------------	-------	--------------	--------	--------------	--------