


EXISTING WEST ELEVATION




EXISTING SOUTH ELEVATION




EXISTING EAST ELEVATION

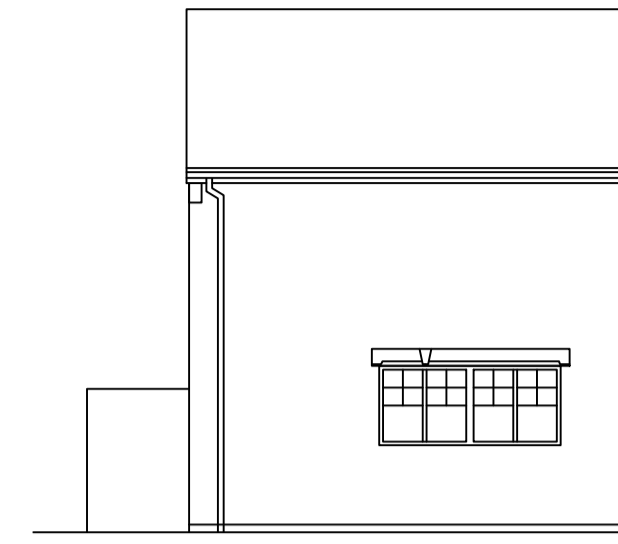

EXISTING NORTH ELEVATION

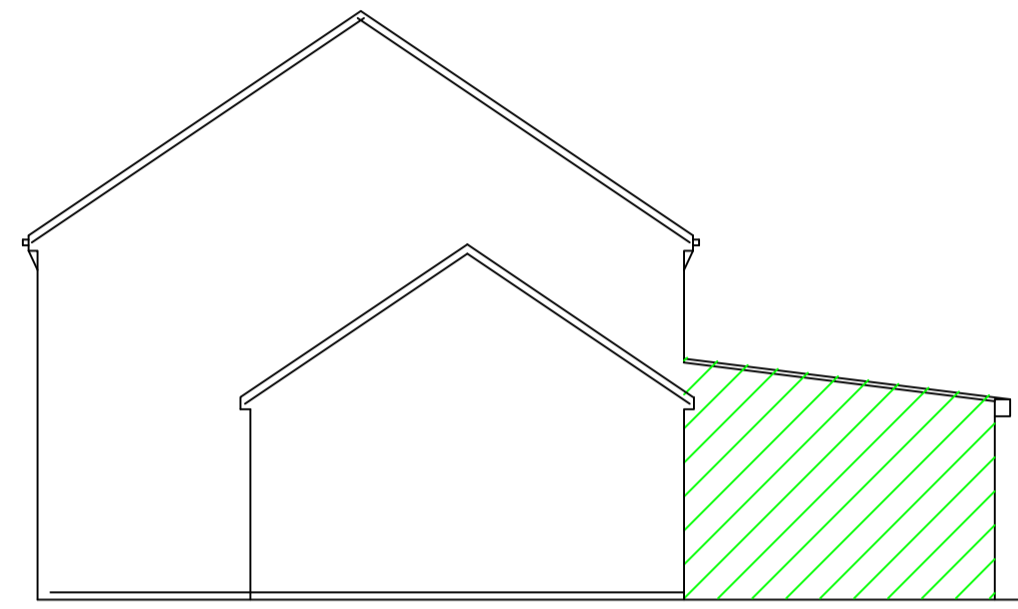


PROPOSED WEST ELEVATION

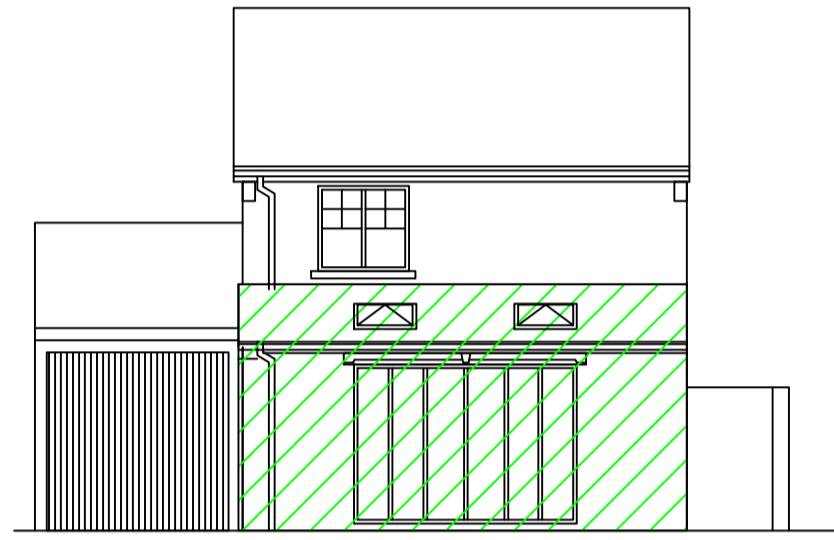


PROPOSED SOUTH ELEVATION




PROPOSED EAST ELEVATION
SIDE WALL NOT DOTTED FOR CLARITY

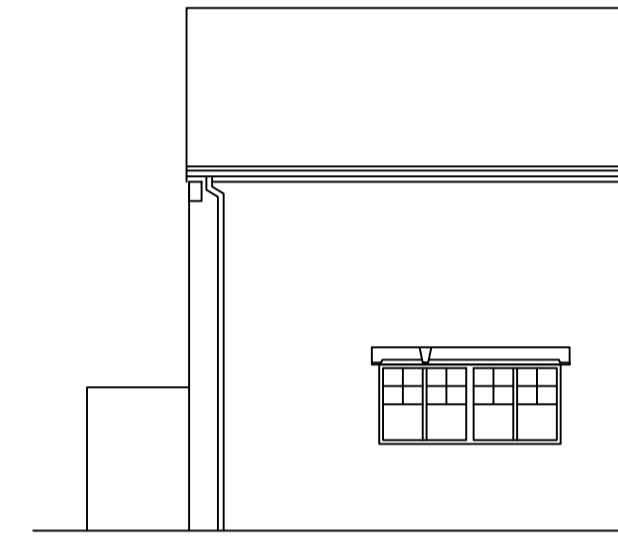


PROPOSED NORTH ELEVATION ON

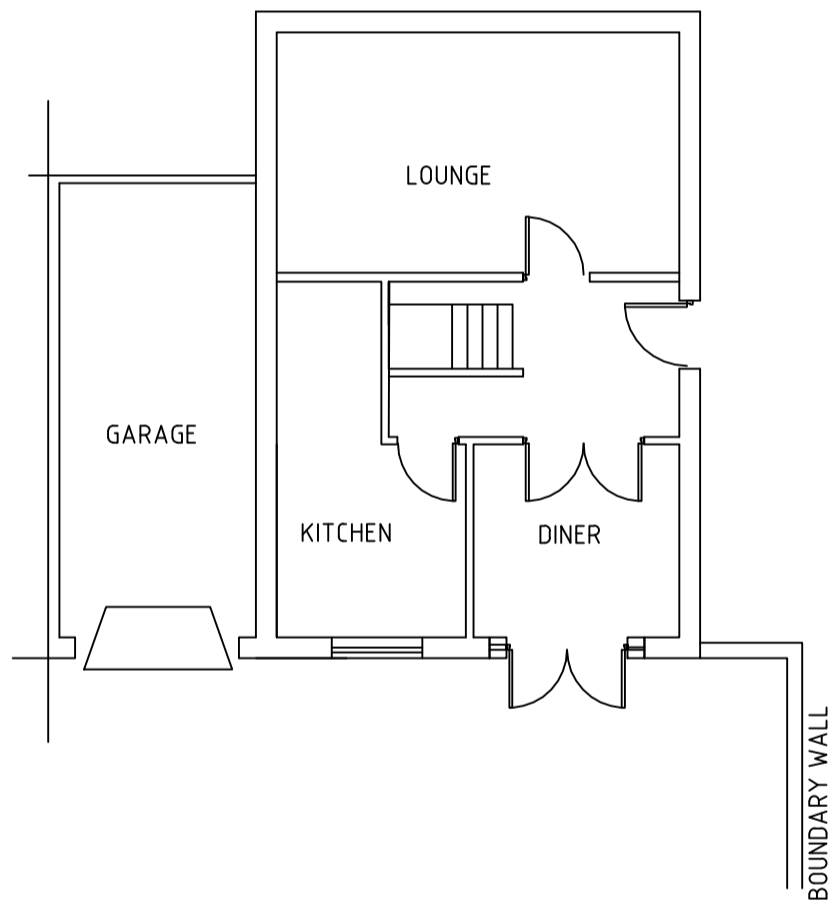


EXISTING GROUND FLOOR PLAN

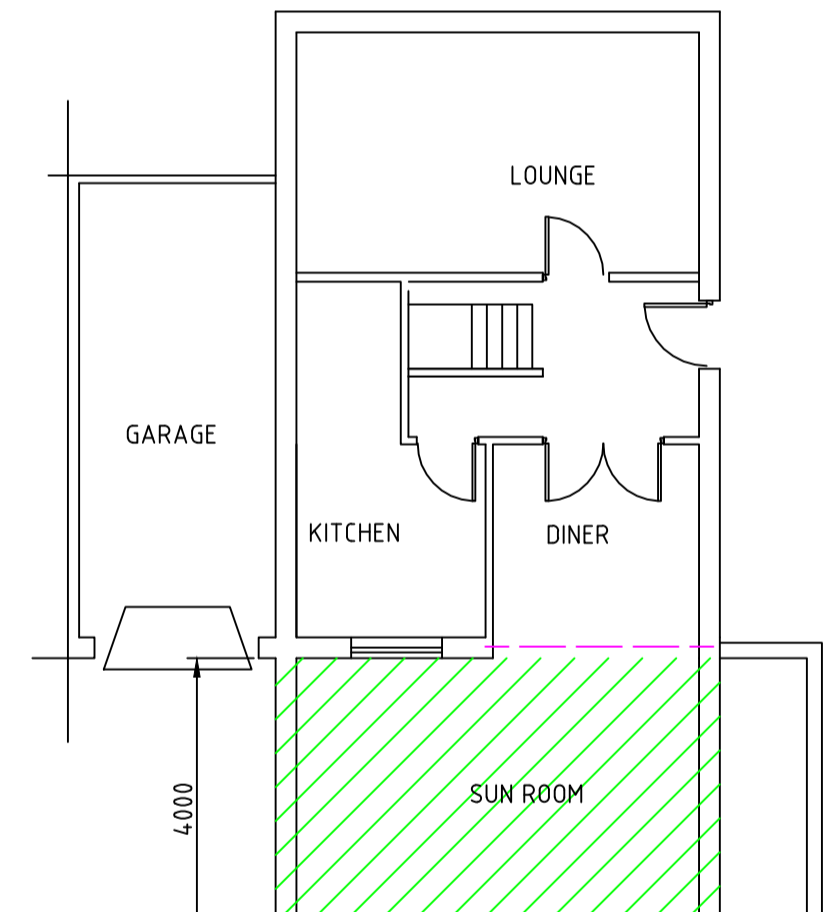


PROPOSED GROUND FLOOR PLAN

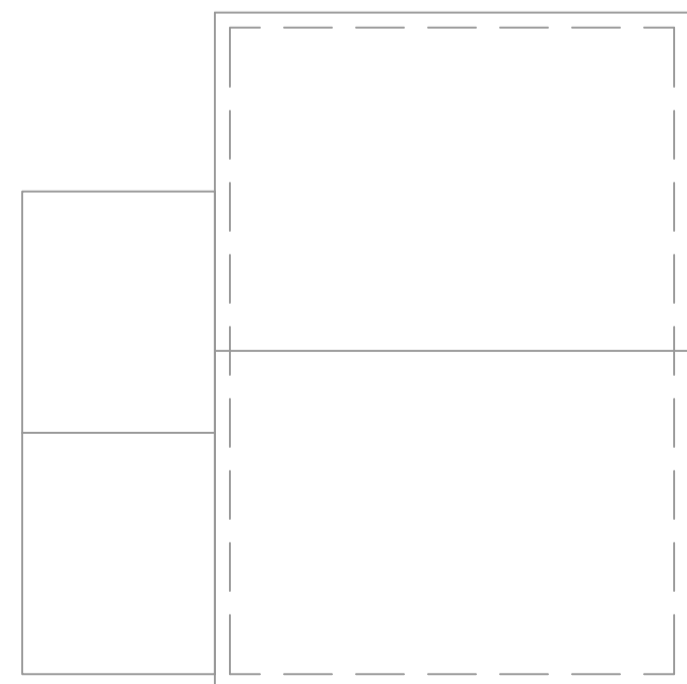


EXISTING ROOF PLAN

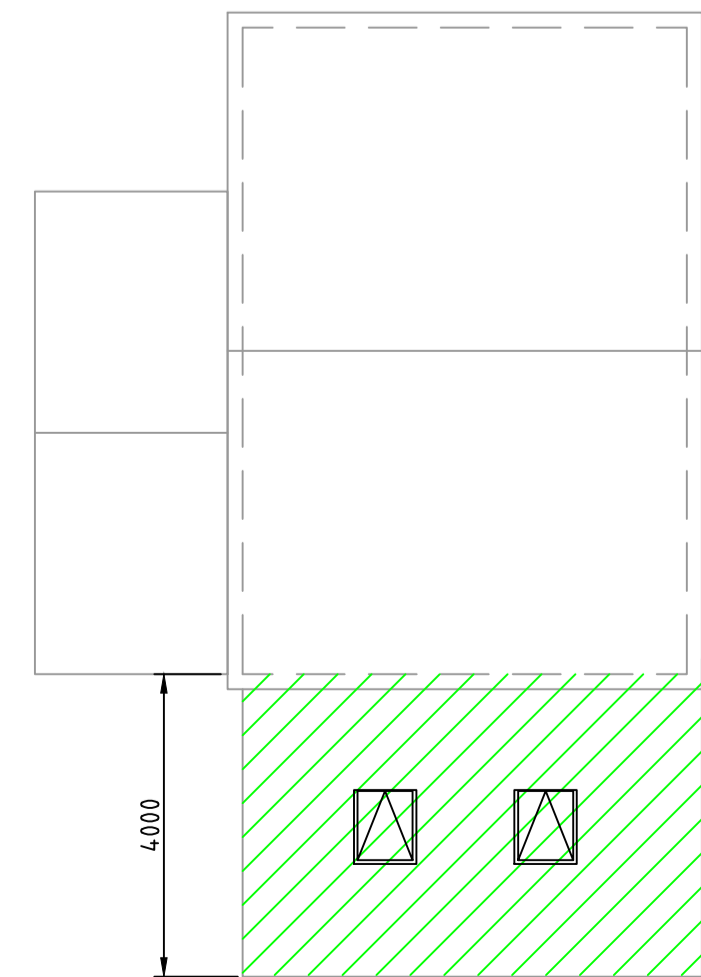


PROPOSED ROOF PLAN

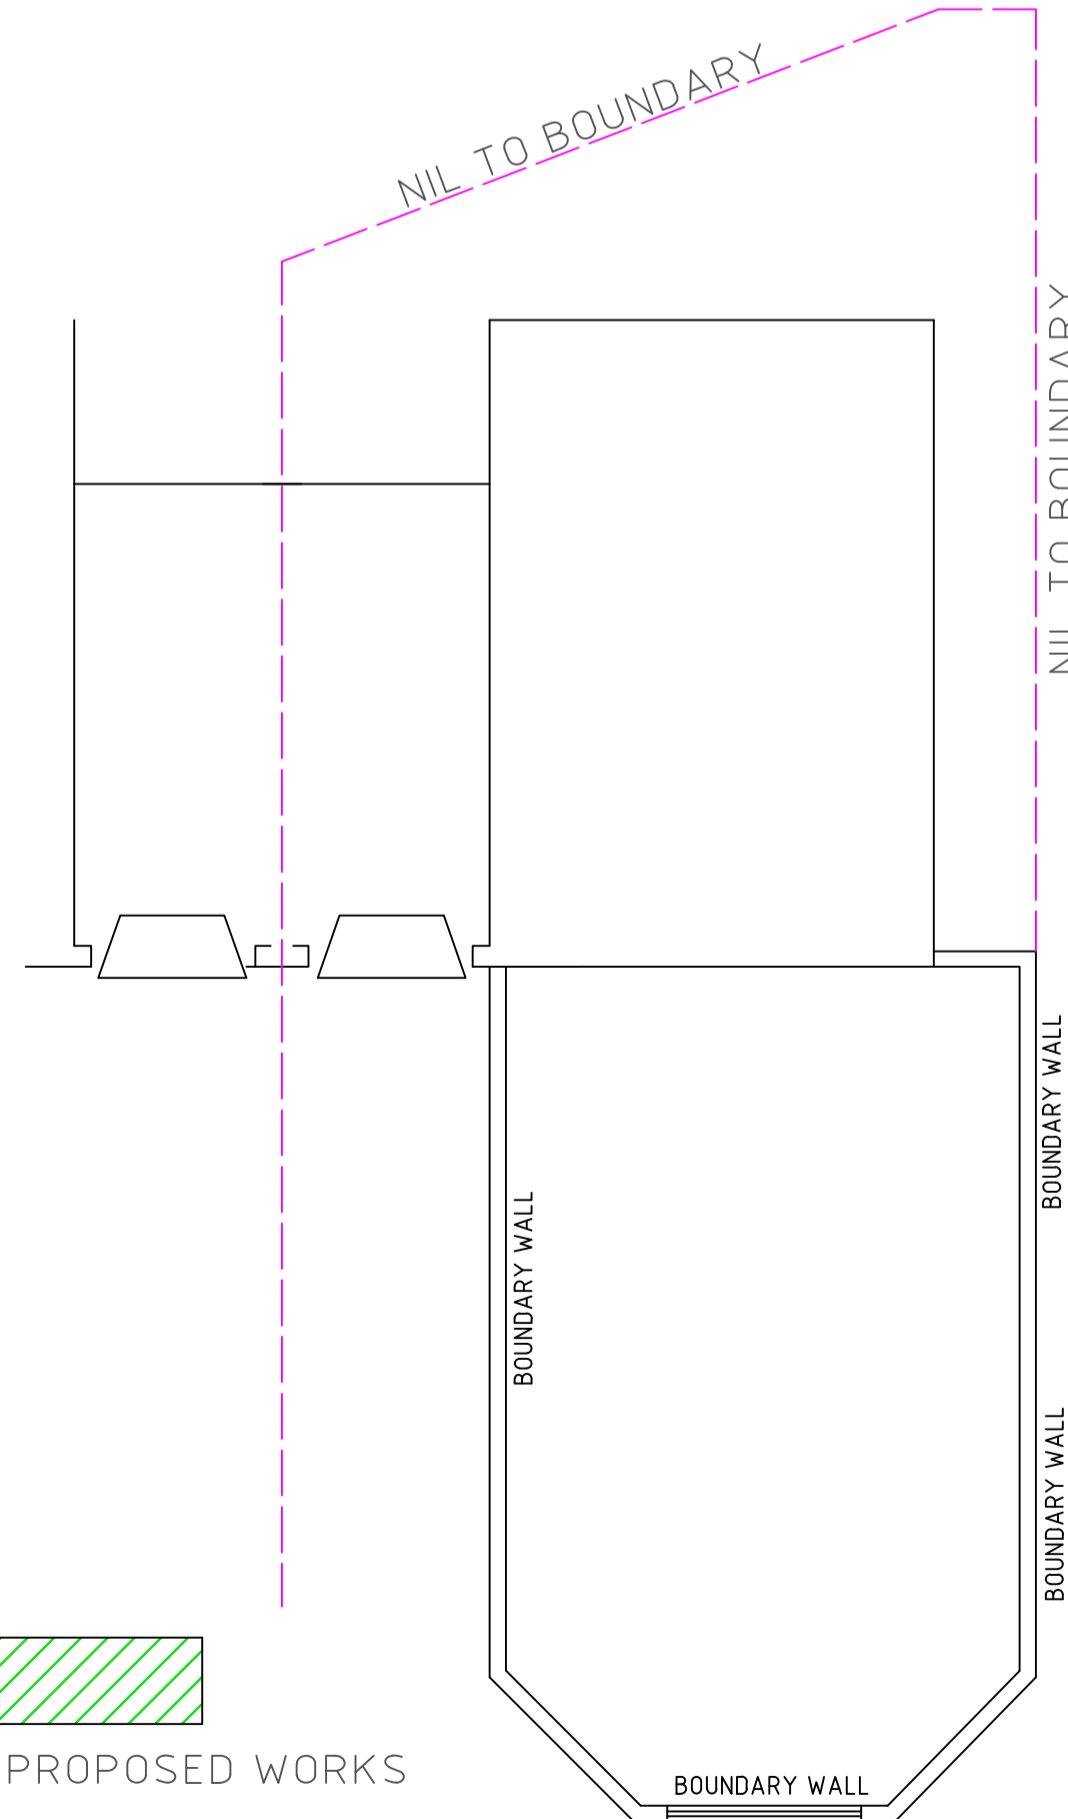


EXISTING SITE PLAN

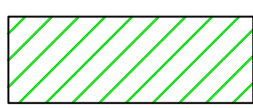 DENOTES PROPOSED WORKS

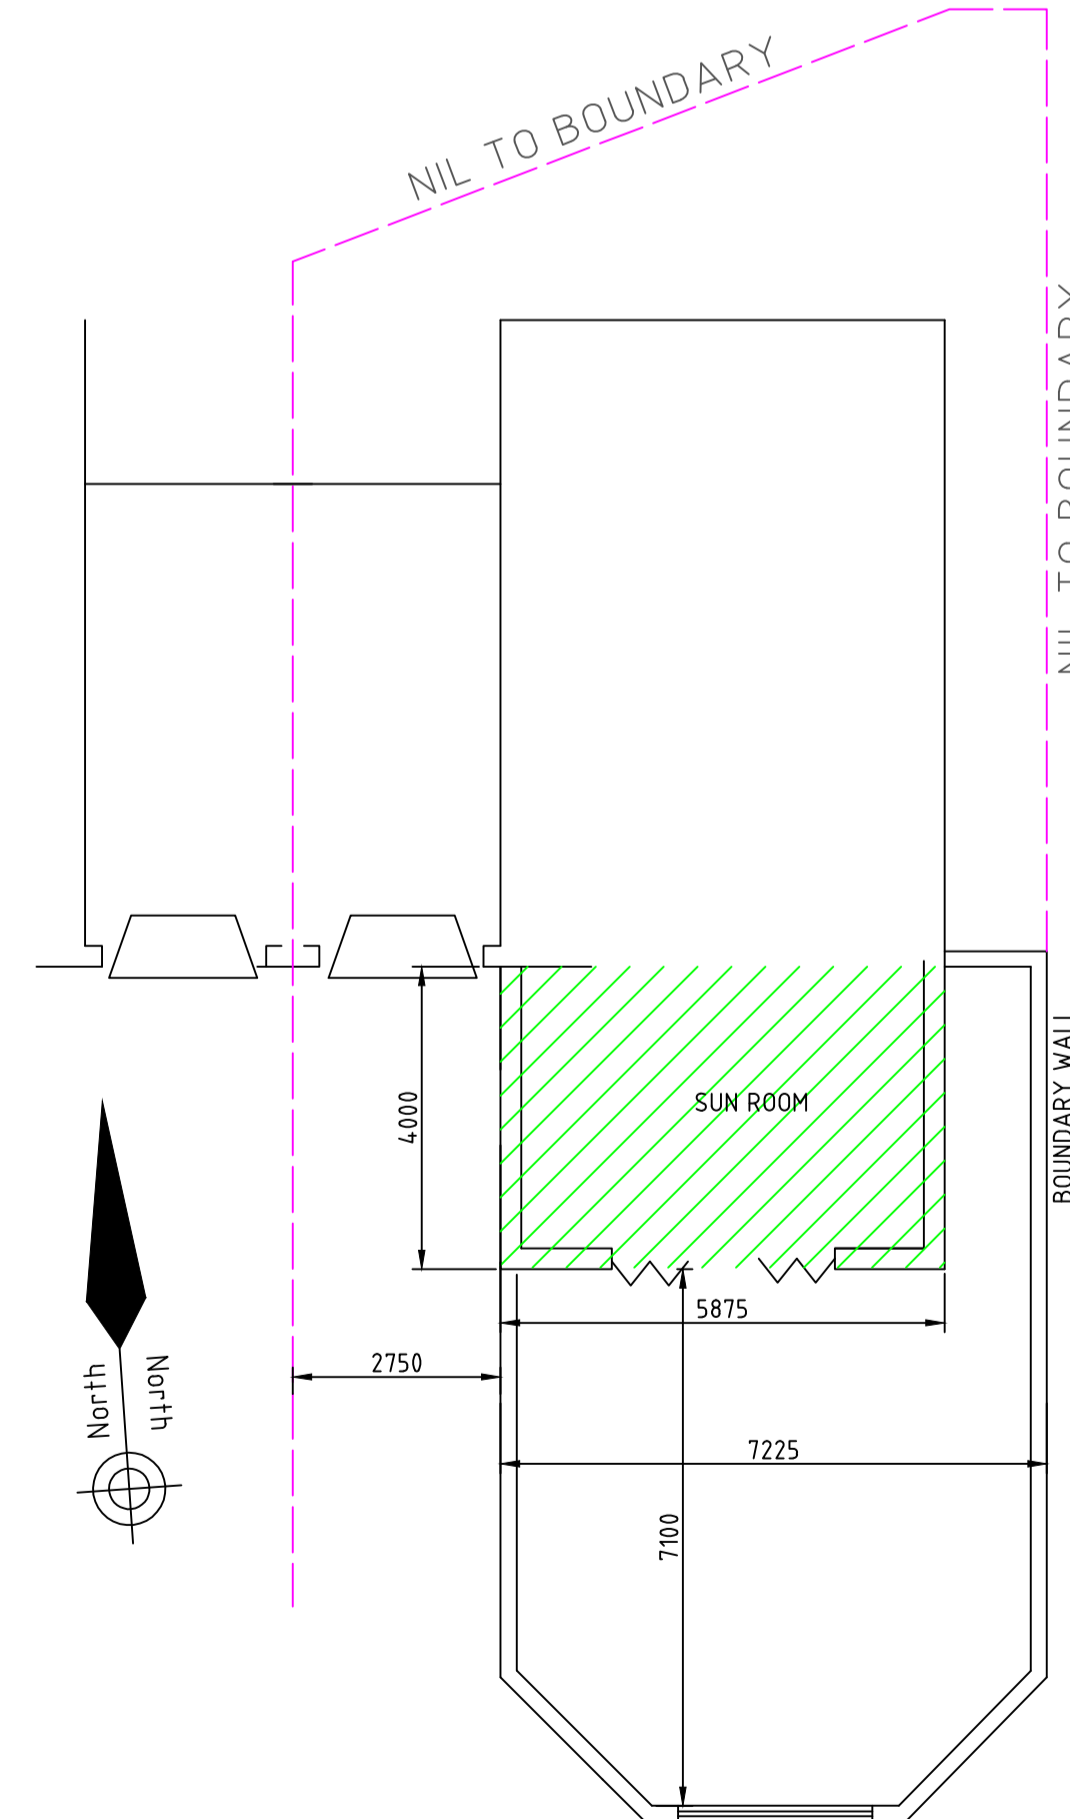

PROPOSED SITE PLAN

NB. WORKS SUBJECT TO APPROVAL BY LOCAL BUILDING CONTROL DEPARTMENT NO WORKS TO START UNTIL APPROVAL HAS BEEN GRANTED. BUILDER TO BE RESPONSIBLE FOR CHECKING ALL DIMENSIONS, PITCHES ETC. DESIGNATED OR NOT - PRIOR TO PRICING - BUYING - BUILDING. METHODS / MATERIALS SHOWN ARE INDICATIVE ONLY - OTHERS MAY BE SUBSTITUTED SUBJECT TO APPROVAL BY THE BUILDING INSPECTOR / CLIENT. DO NOT SCALE FROM THIS DRAWING

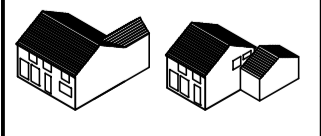 MAC PLANS PLANS DRAWN FOR YOUR HOME EXTENSION TEL 075 988 7859	CLIENT: NEIL BAGLIN
	ADDRESS: 27 WOODSIDE Baldon Colliery Tyne And Wear NE35 9BP
	TITLE: PROPOSED REAR EXTENSION
	FEB 2016 1/100 @ A1