


und Floor Layout 1:50

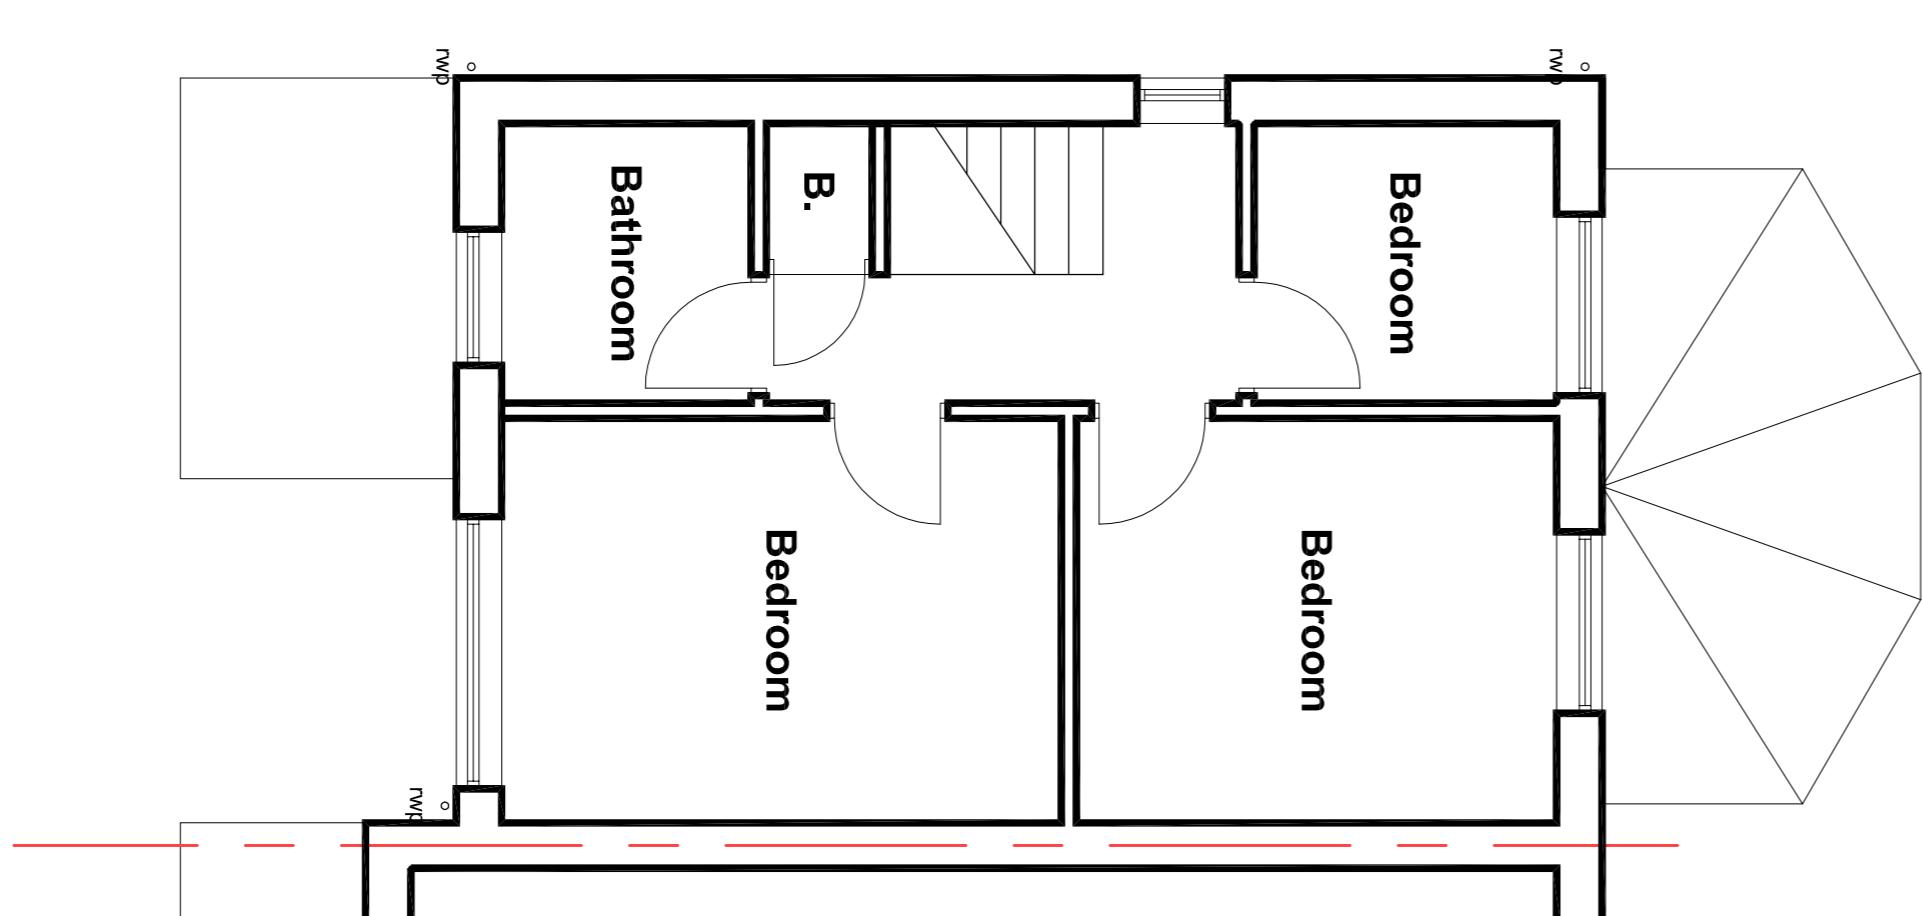

First Floor Layout 1:50




Image 1 (Front elevation)



Image 2 (Rear elevation)



Front Elevation Elevations 1:100

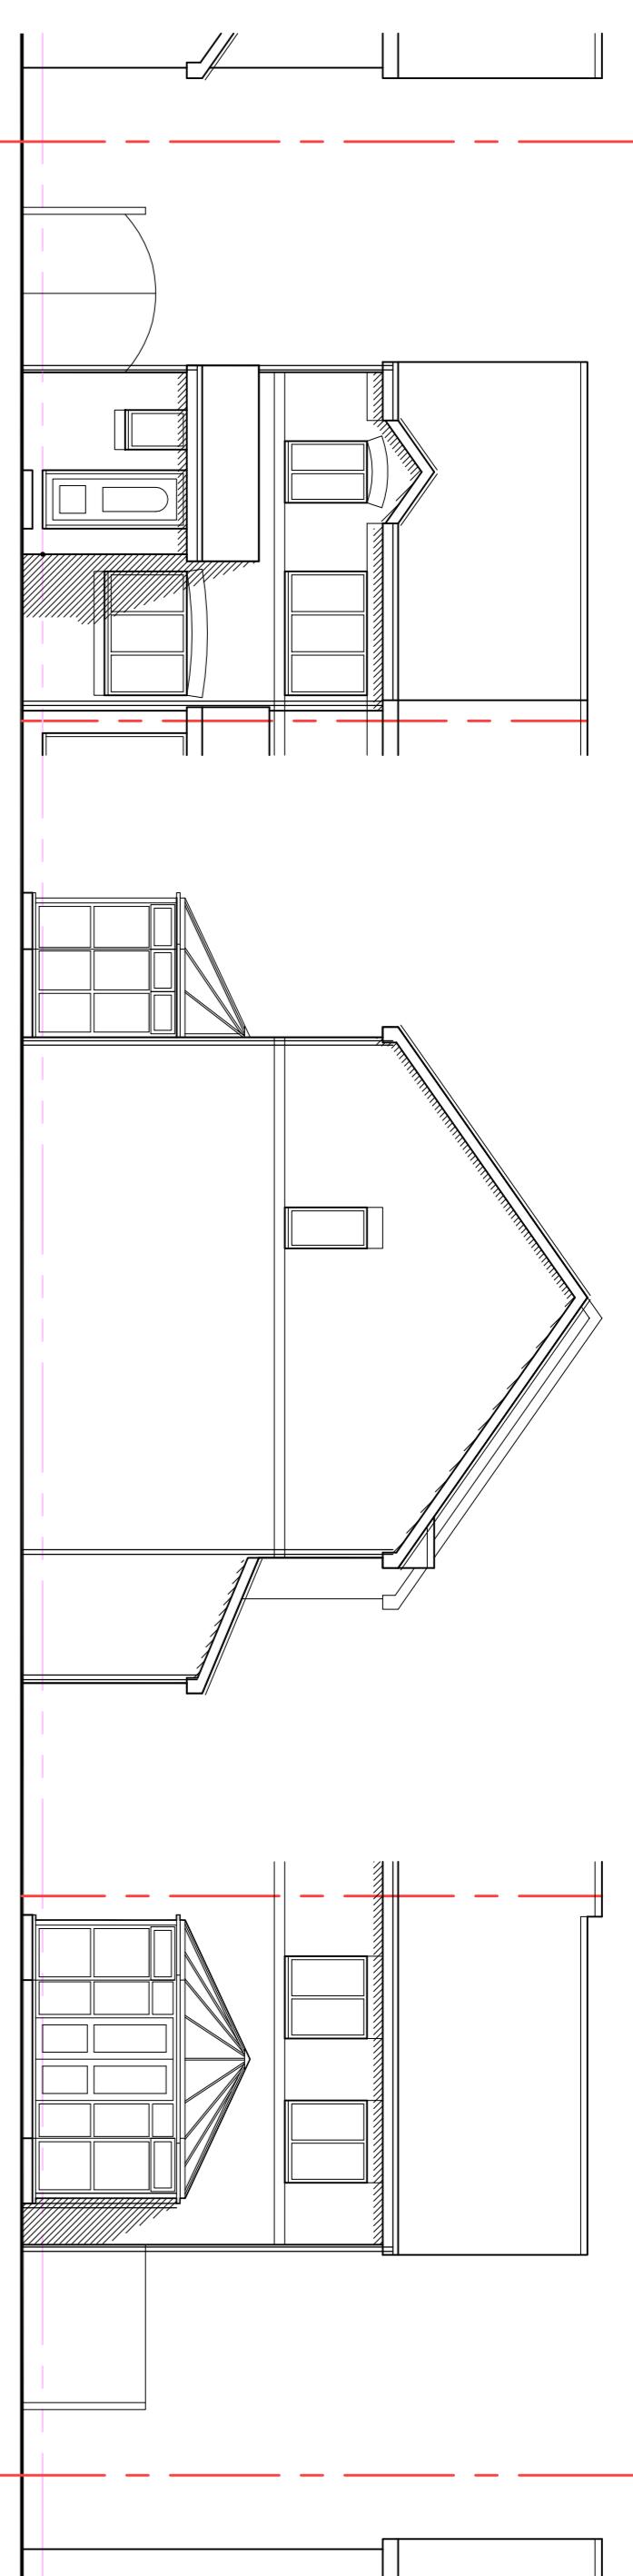

Client: Mr & Mrs Dace
DRAINAGE / BUILDING REGULATIONS APPROVAL ONLY, ANY EXISTING SURVEYOR. NO DIMENSIONS SHOULD BE SCALLED FROM THIS DRAWING AND ANY DIMENSIONS PROVIDED SHOULD BE CHECKED ON SITE.

No.	Revision/Issue	Date

Title
Existing survey drawing and location plan