



FIRST FLOOR PLAN

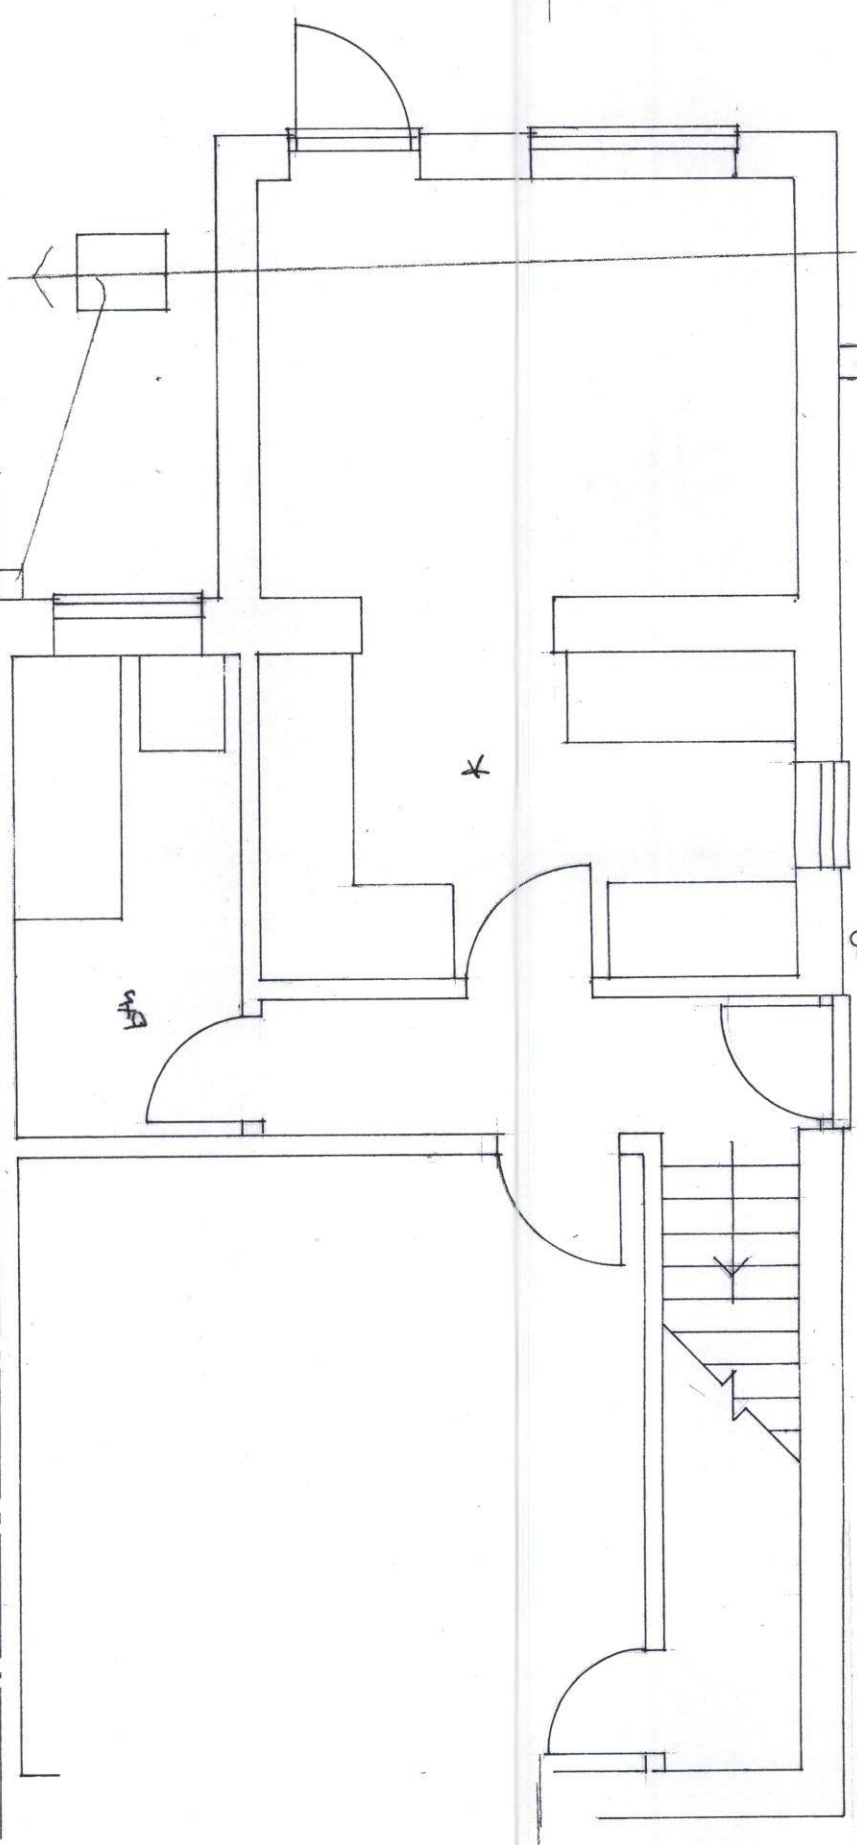

GROUND FLOOR PLAN

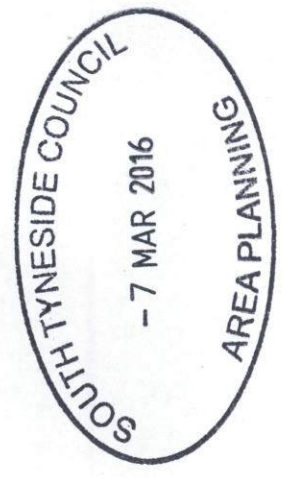

ST0235 / 16 HFUL

PROPOSED ALTERATIONS AND EXTENSIONS TO PROPERTY AT  
38 CAULDWELL VILLAS SOUTH SHIELDS NE34 0SX

PLANS AS EXISTING

1:50

J Martin Architect  
12 Marsden Road South Shields Tyne and Wear NE34 6DF  
0191 4547321 0791 731 5056