




CAULDWELL VILLAS

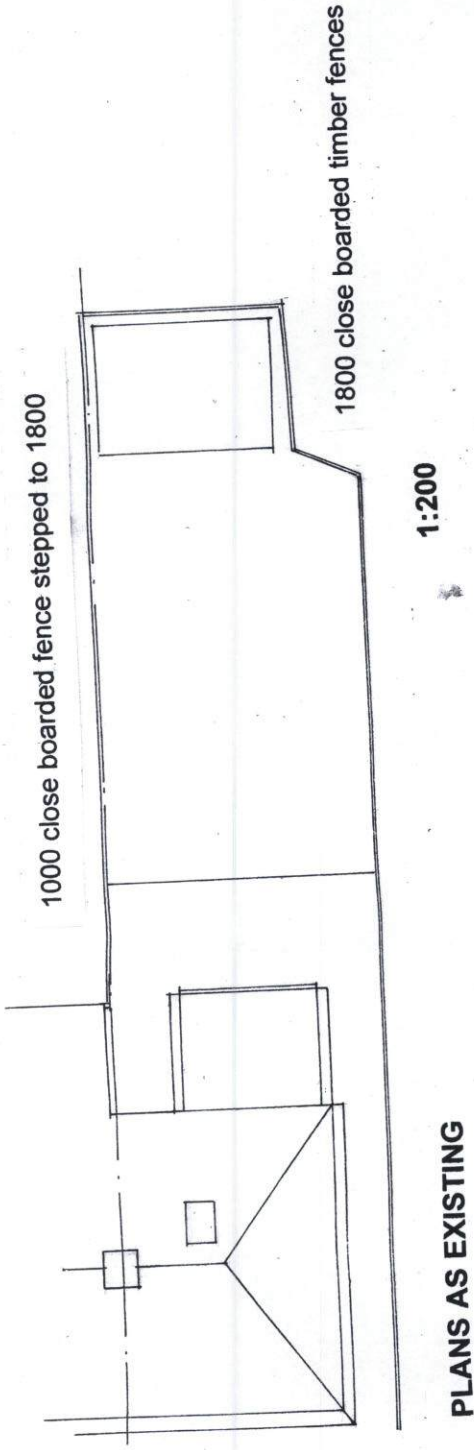

PLANS AS EXISTING

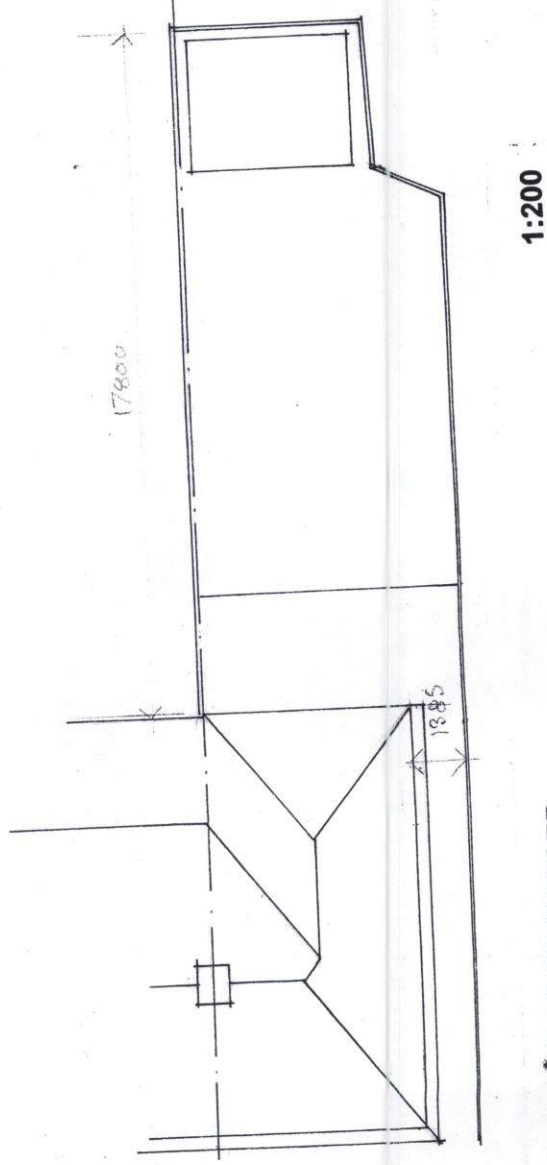

PLANS AS PROPOSED

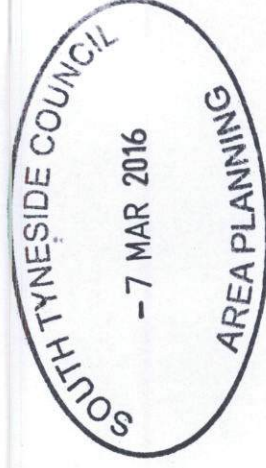

ST0235 / 16 HFUL

PROPOSED ALTERATIONS AND EXTENSIONS TO PROPERTY AT
38 CAULDWELL VILLAS SOUTH SHIELDS NE34 0SX

J Martin Architect
Tyne and Wear NE34 6DF
12 Marsden Road South Shields 0191 4547321 0791 731 5056