



CANIC CG 90/100 Under


do

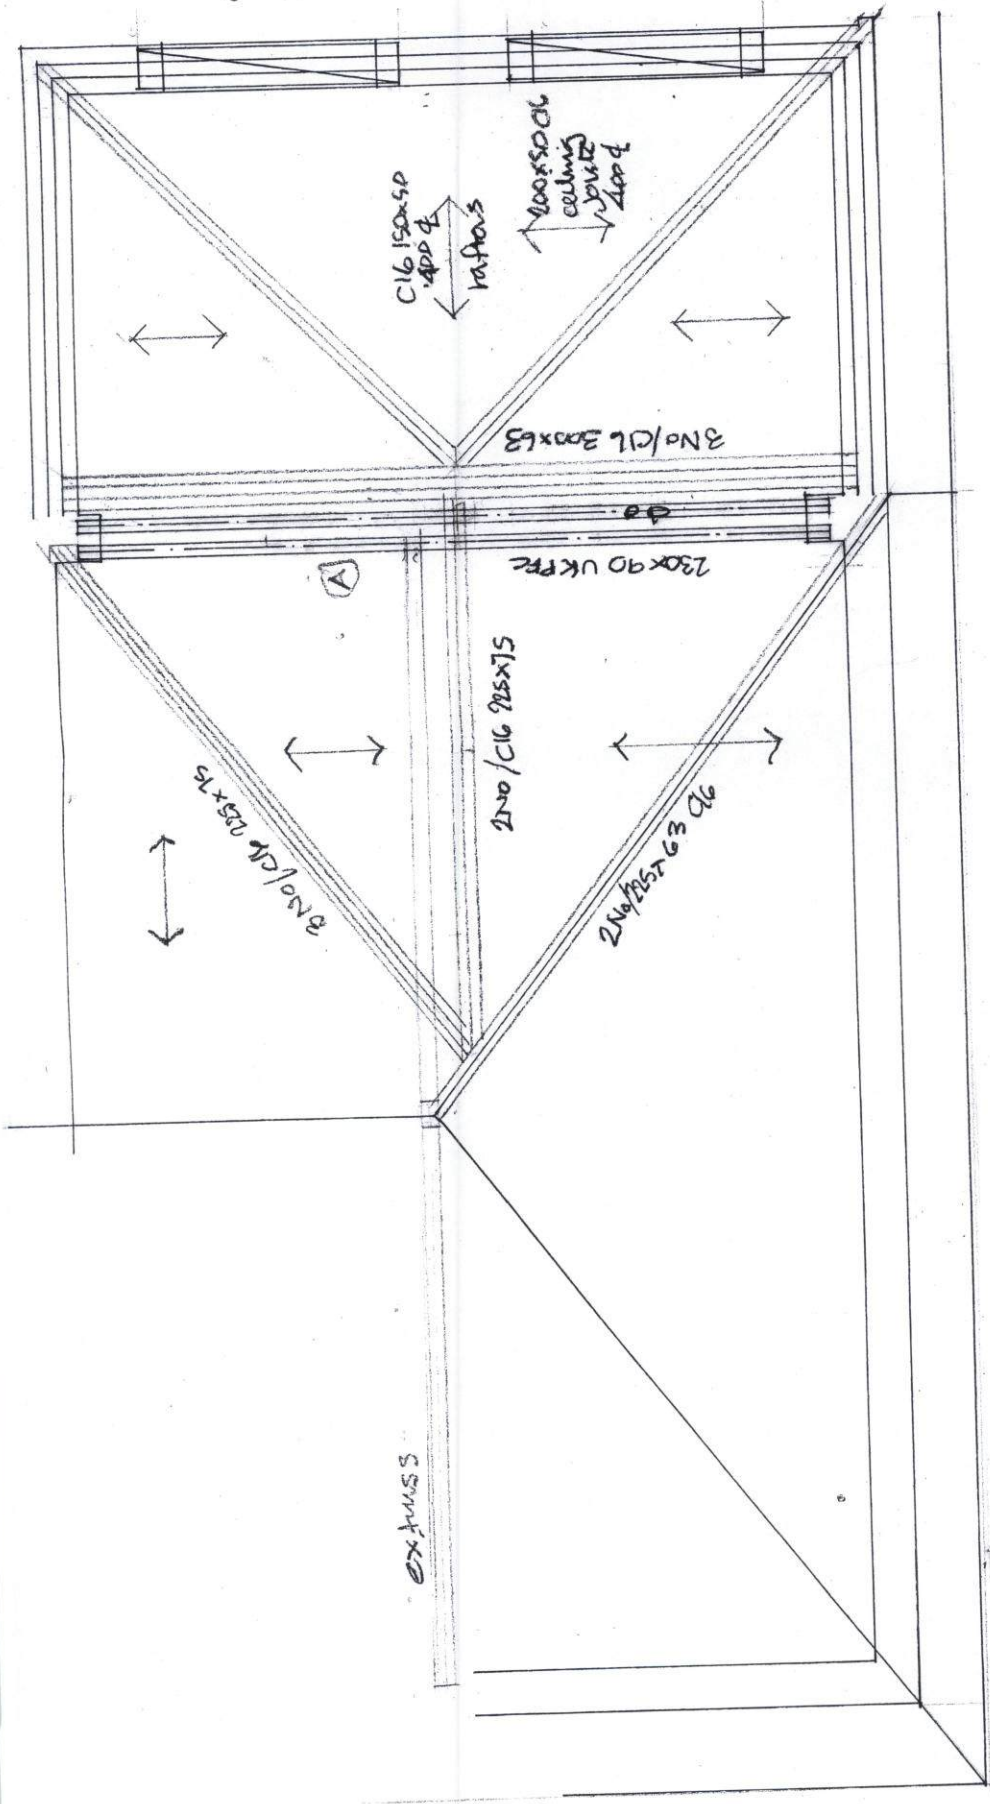

ROOF STRUCTURE PLAN

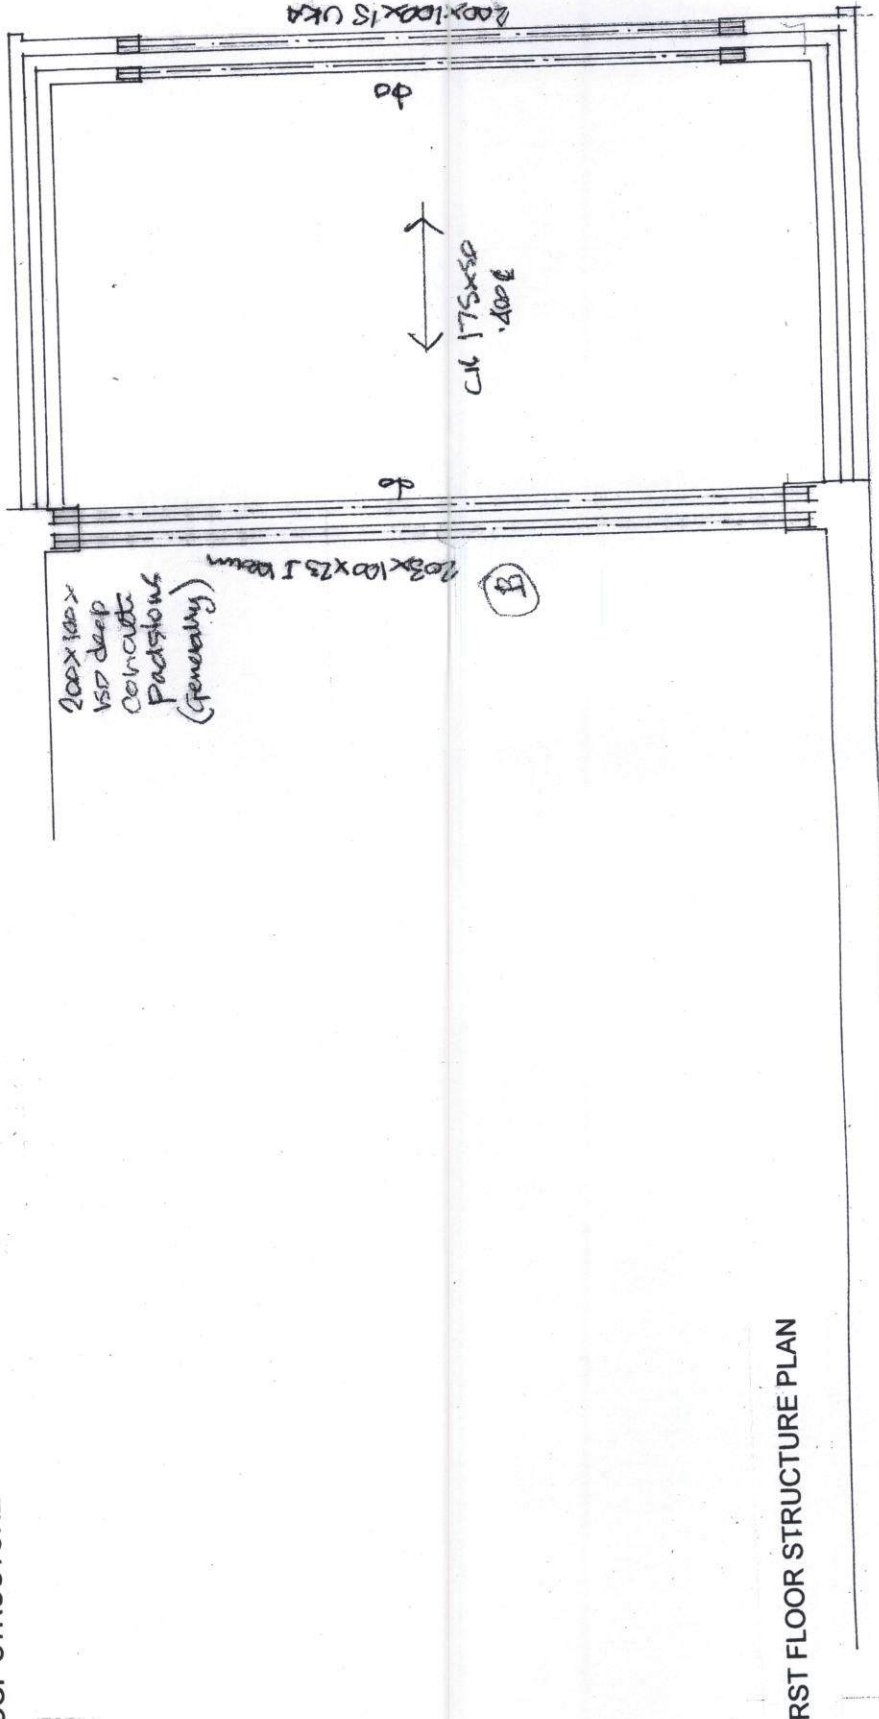

FIRST FLOOR STRUCTURE PLAN

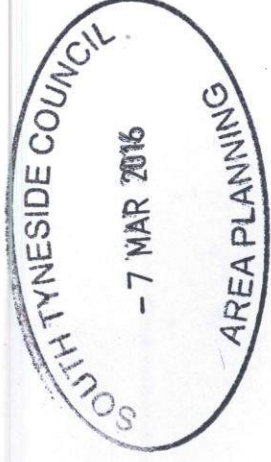

ST0235 / 16 HFUL

J Martin Architect
12 Marsden Road South Shields Tyne and Wear NE34 6DF
0191 4547321 0791 731 5056

PROPOSED ALTERATIONS AND EXTENSIONS TO PROPERTY AT
38 CAULDWELL VILLAS SOUTH SHIELDS NE34 0SX

1:50

PLANS AS PROPOSED