


530
E

68 CLEADON MEADOWS, CLEADON
1:200 SITE PLAN (EXISTING)

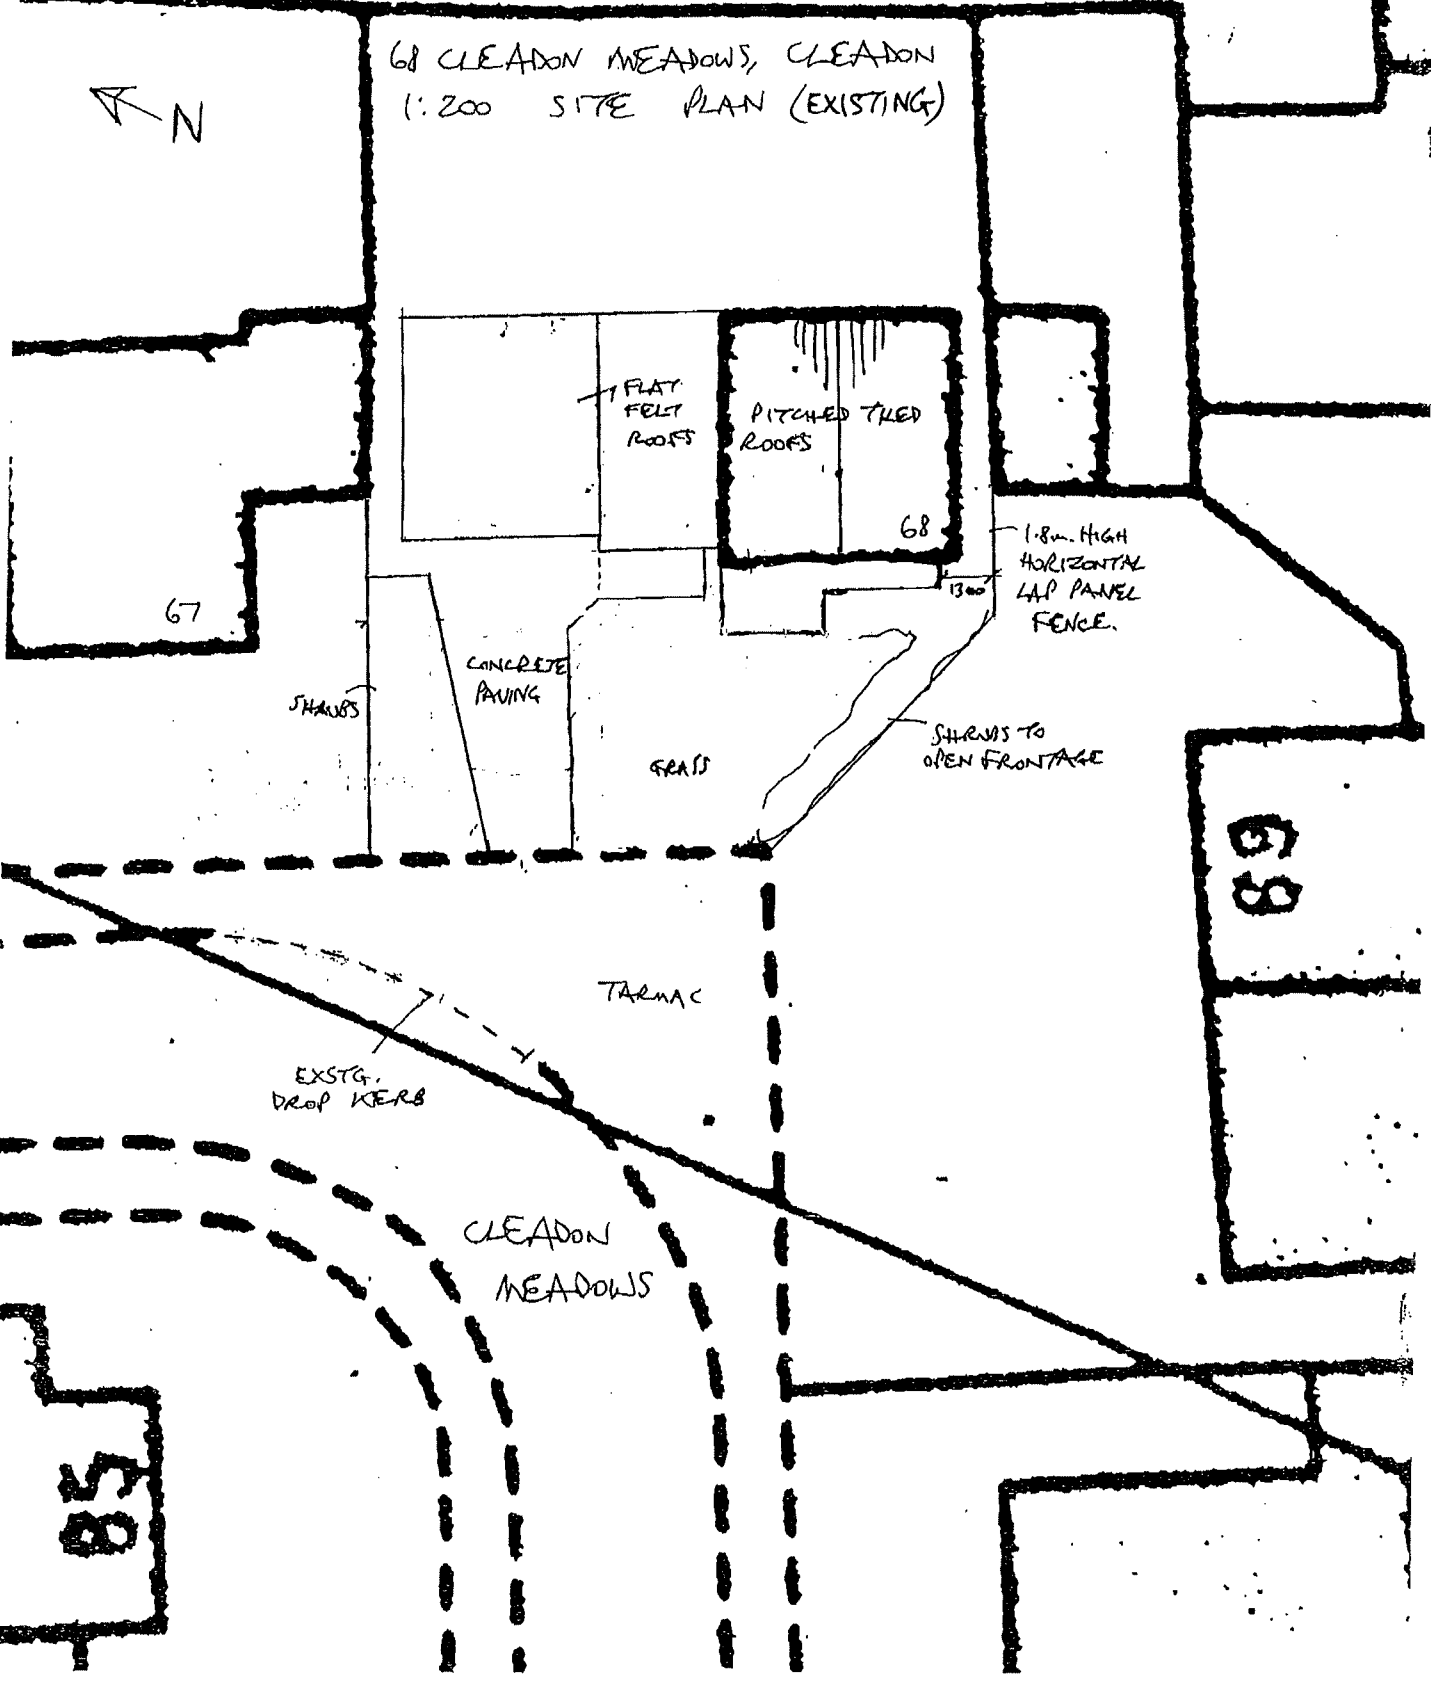

FLAT FELT ROOFS

PITCHED TILED ROOFS

68

1.8m HIGH HORIZONTAL LAP PANEL FENCE.

67

SHRUBS

CONCRETE PAVING

GRASS

SHRUBS TO OPEN FRONTAGE

TARMAC

EXSTG. DROP KERB

CLEADON MEADOWS

69
68

85