



EXISTING FRONTAGE 1:100

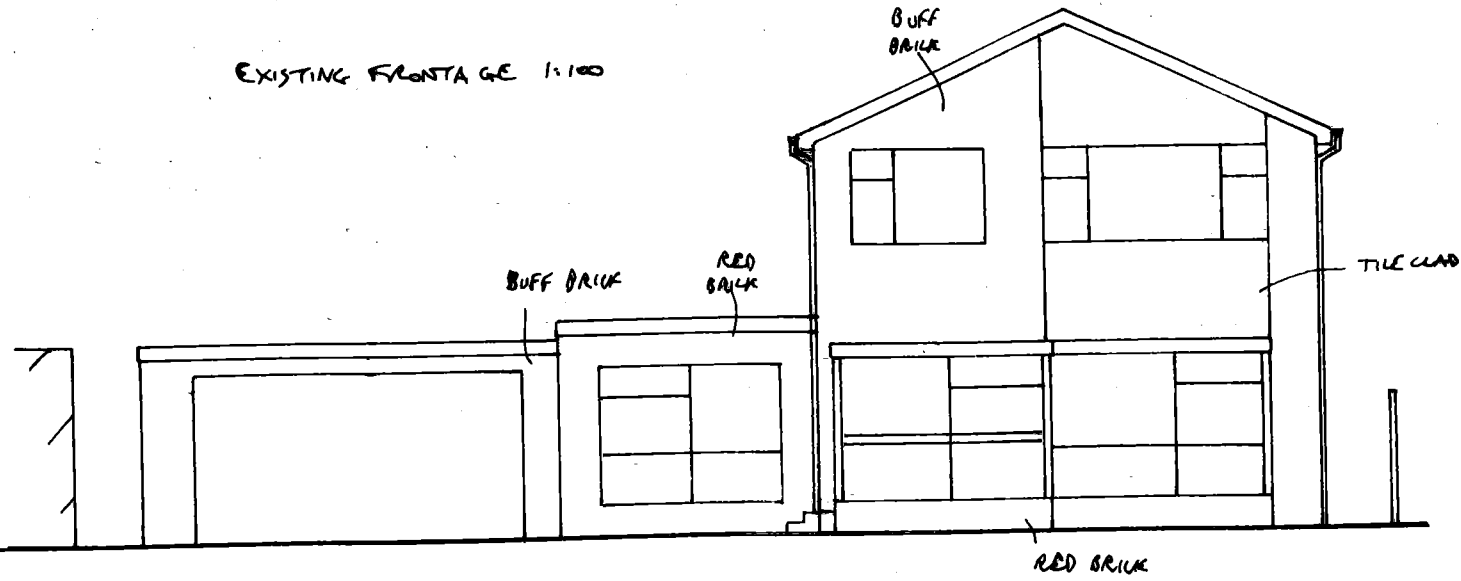

PROPOSED SIDES 1:100

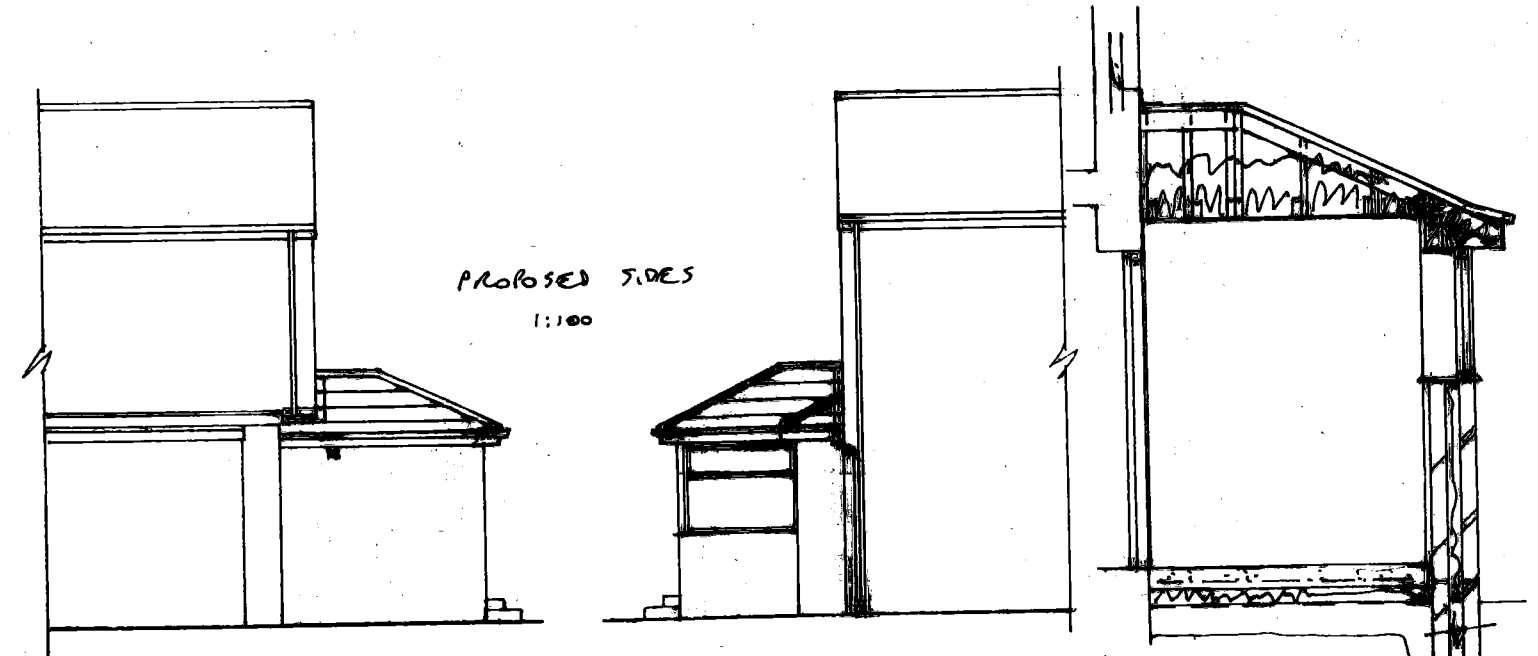


ALL MATERIALS TO MATCH EXISTING AS CLOSELY AS POSSIBLE

NEW FOUNDS TO STEP UNDER DRAIN


SECTION 1:50

PROPOSED EXTENSION TO 68 CLEADON MEADOWS, CLEADON FOR MR. DAWSON DRG NO 0754/2178/513

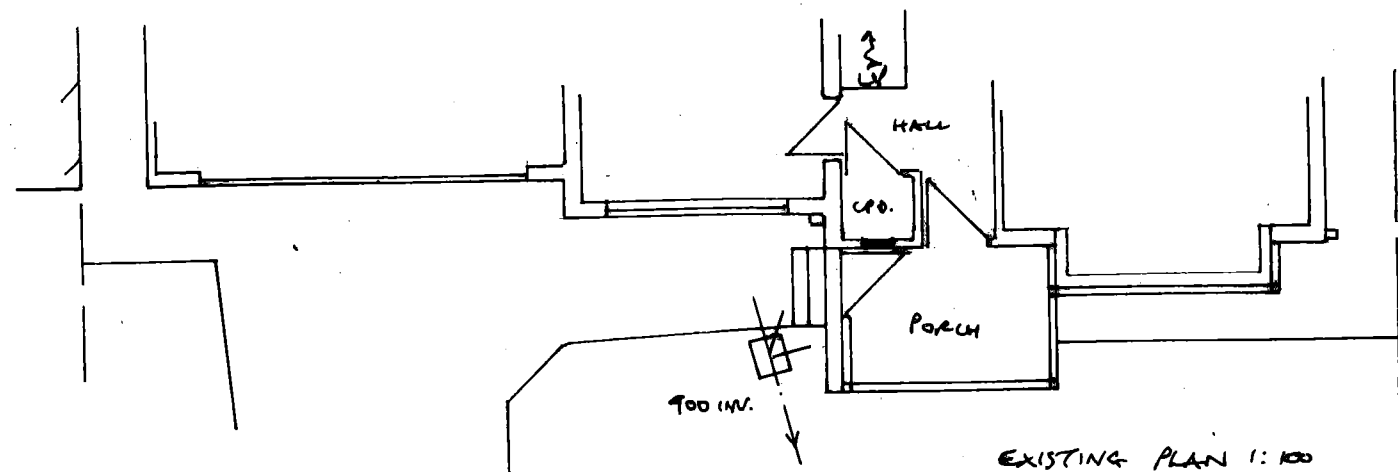


EXISTING PLAN 1:100


RAFT SECTION (IF REQS.) 1:50

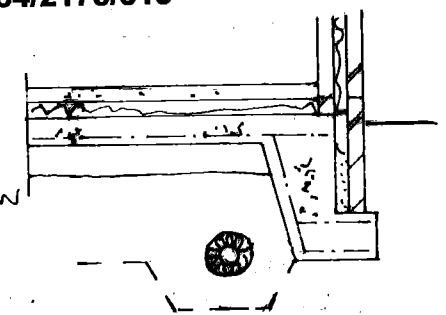

PROPOSED PLAN 1:50

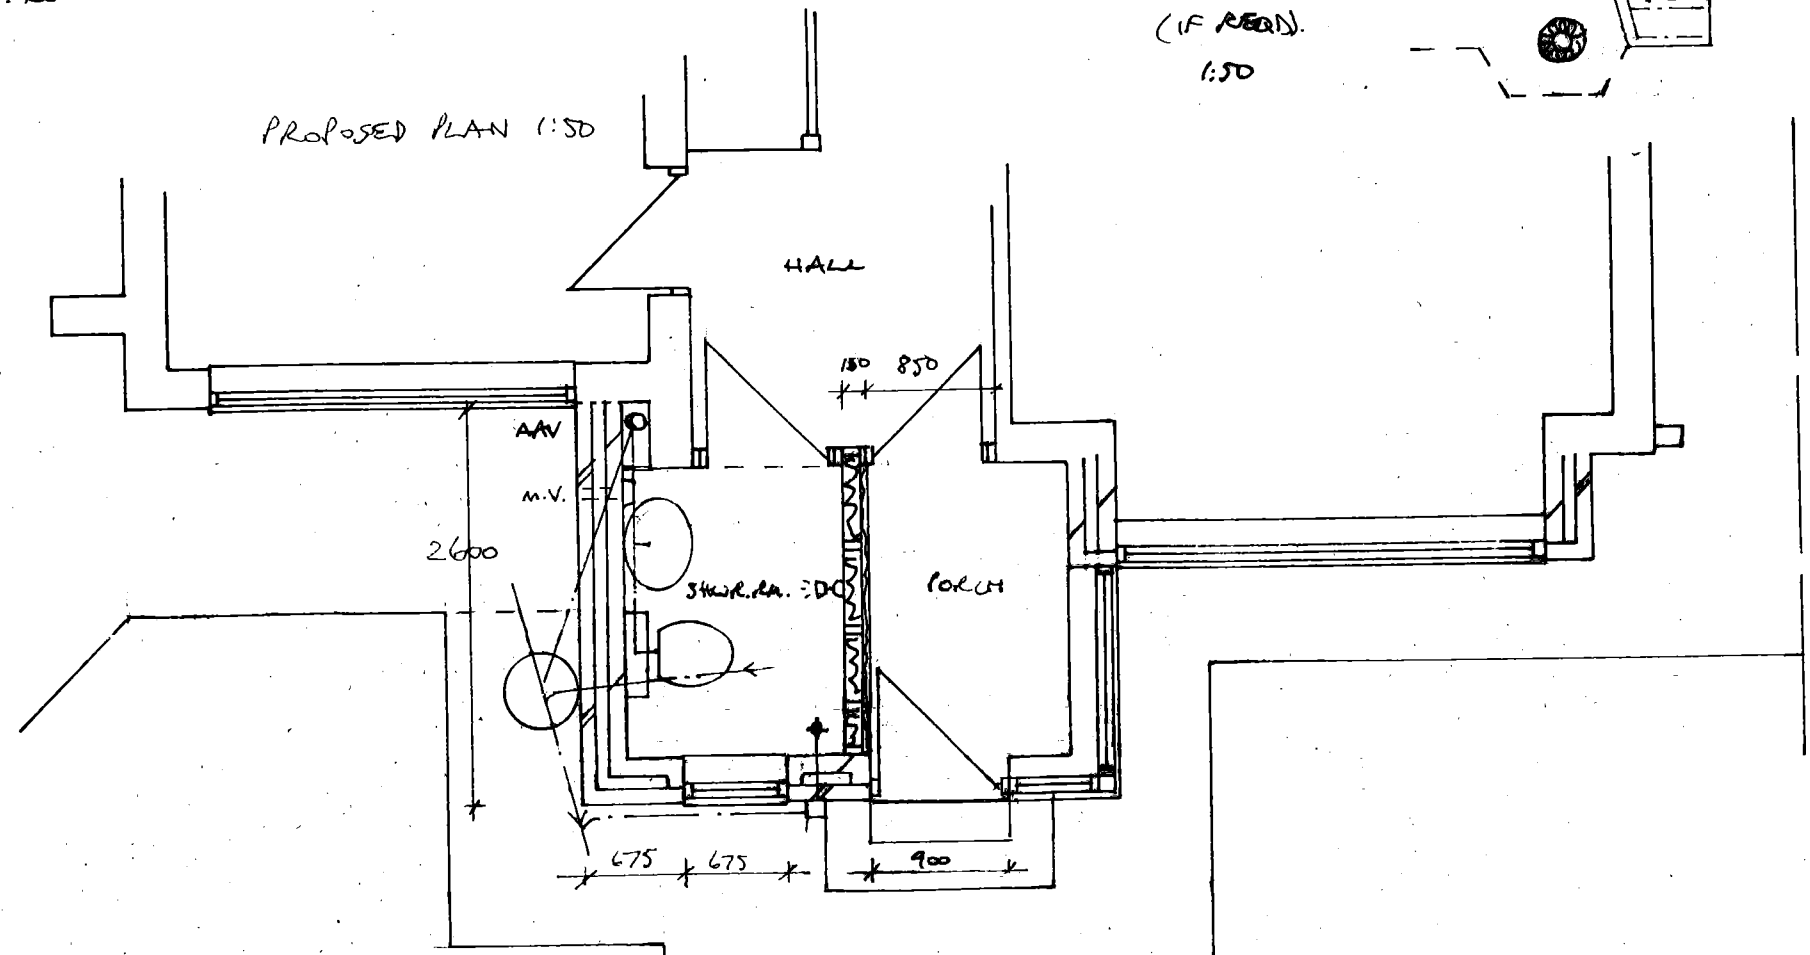

DOUBLE ROMAN TILING
WHITE PLASTIC RW. GOODS/
FASCIAS

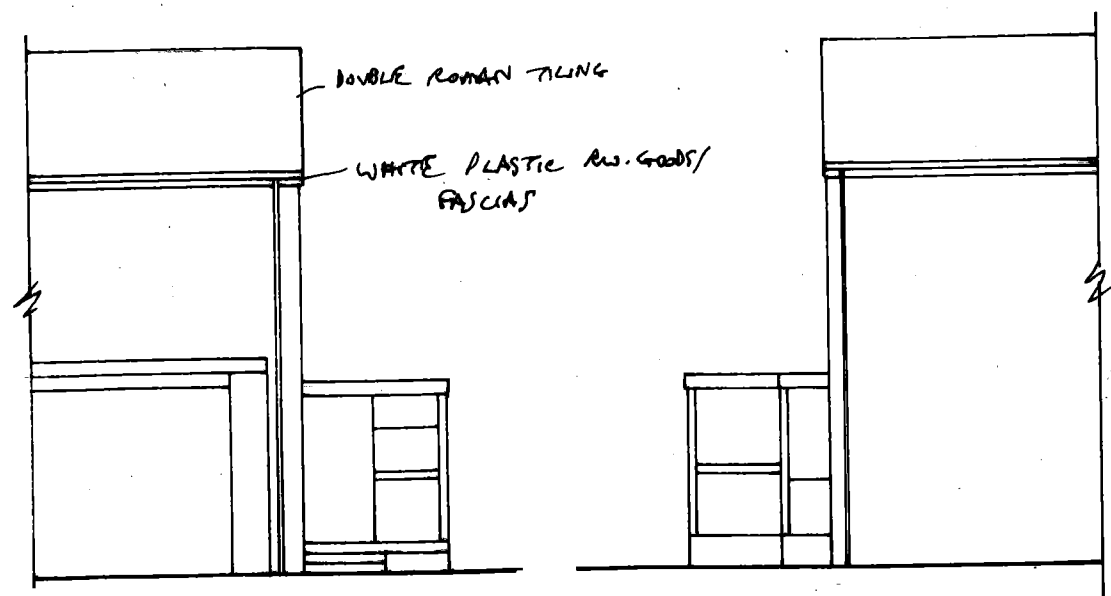

EXISTING SIDES 1:100