


EL 340

68 CLEADON MEADOWS, CLEADON  
1:200 SITE PLAN

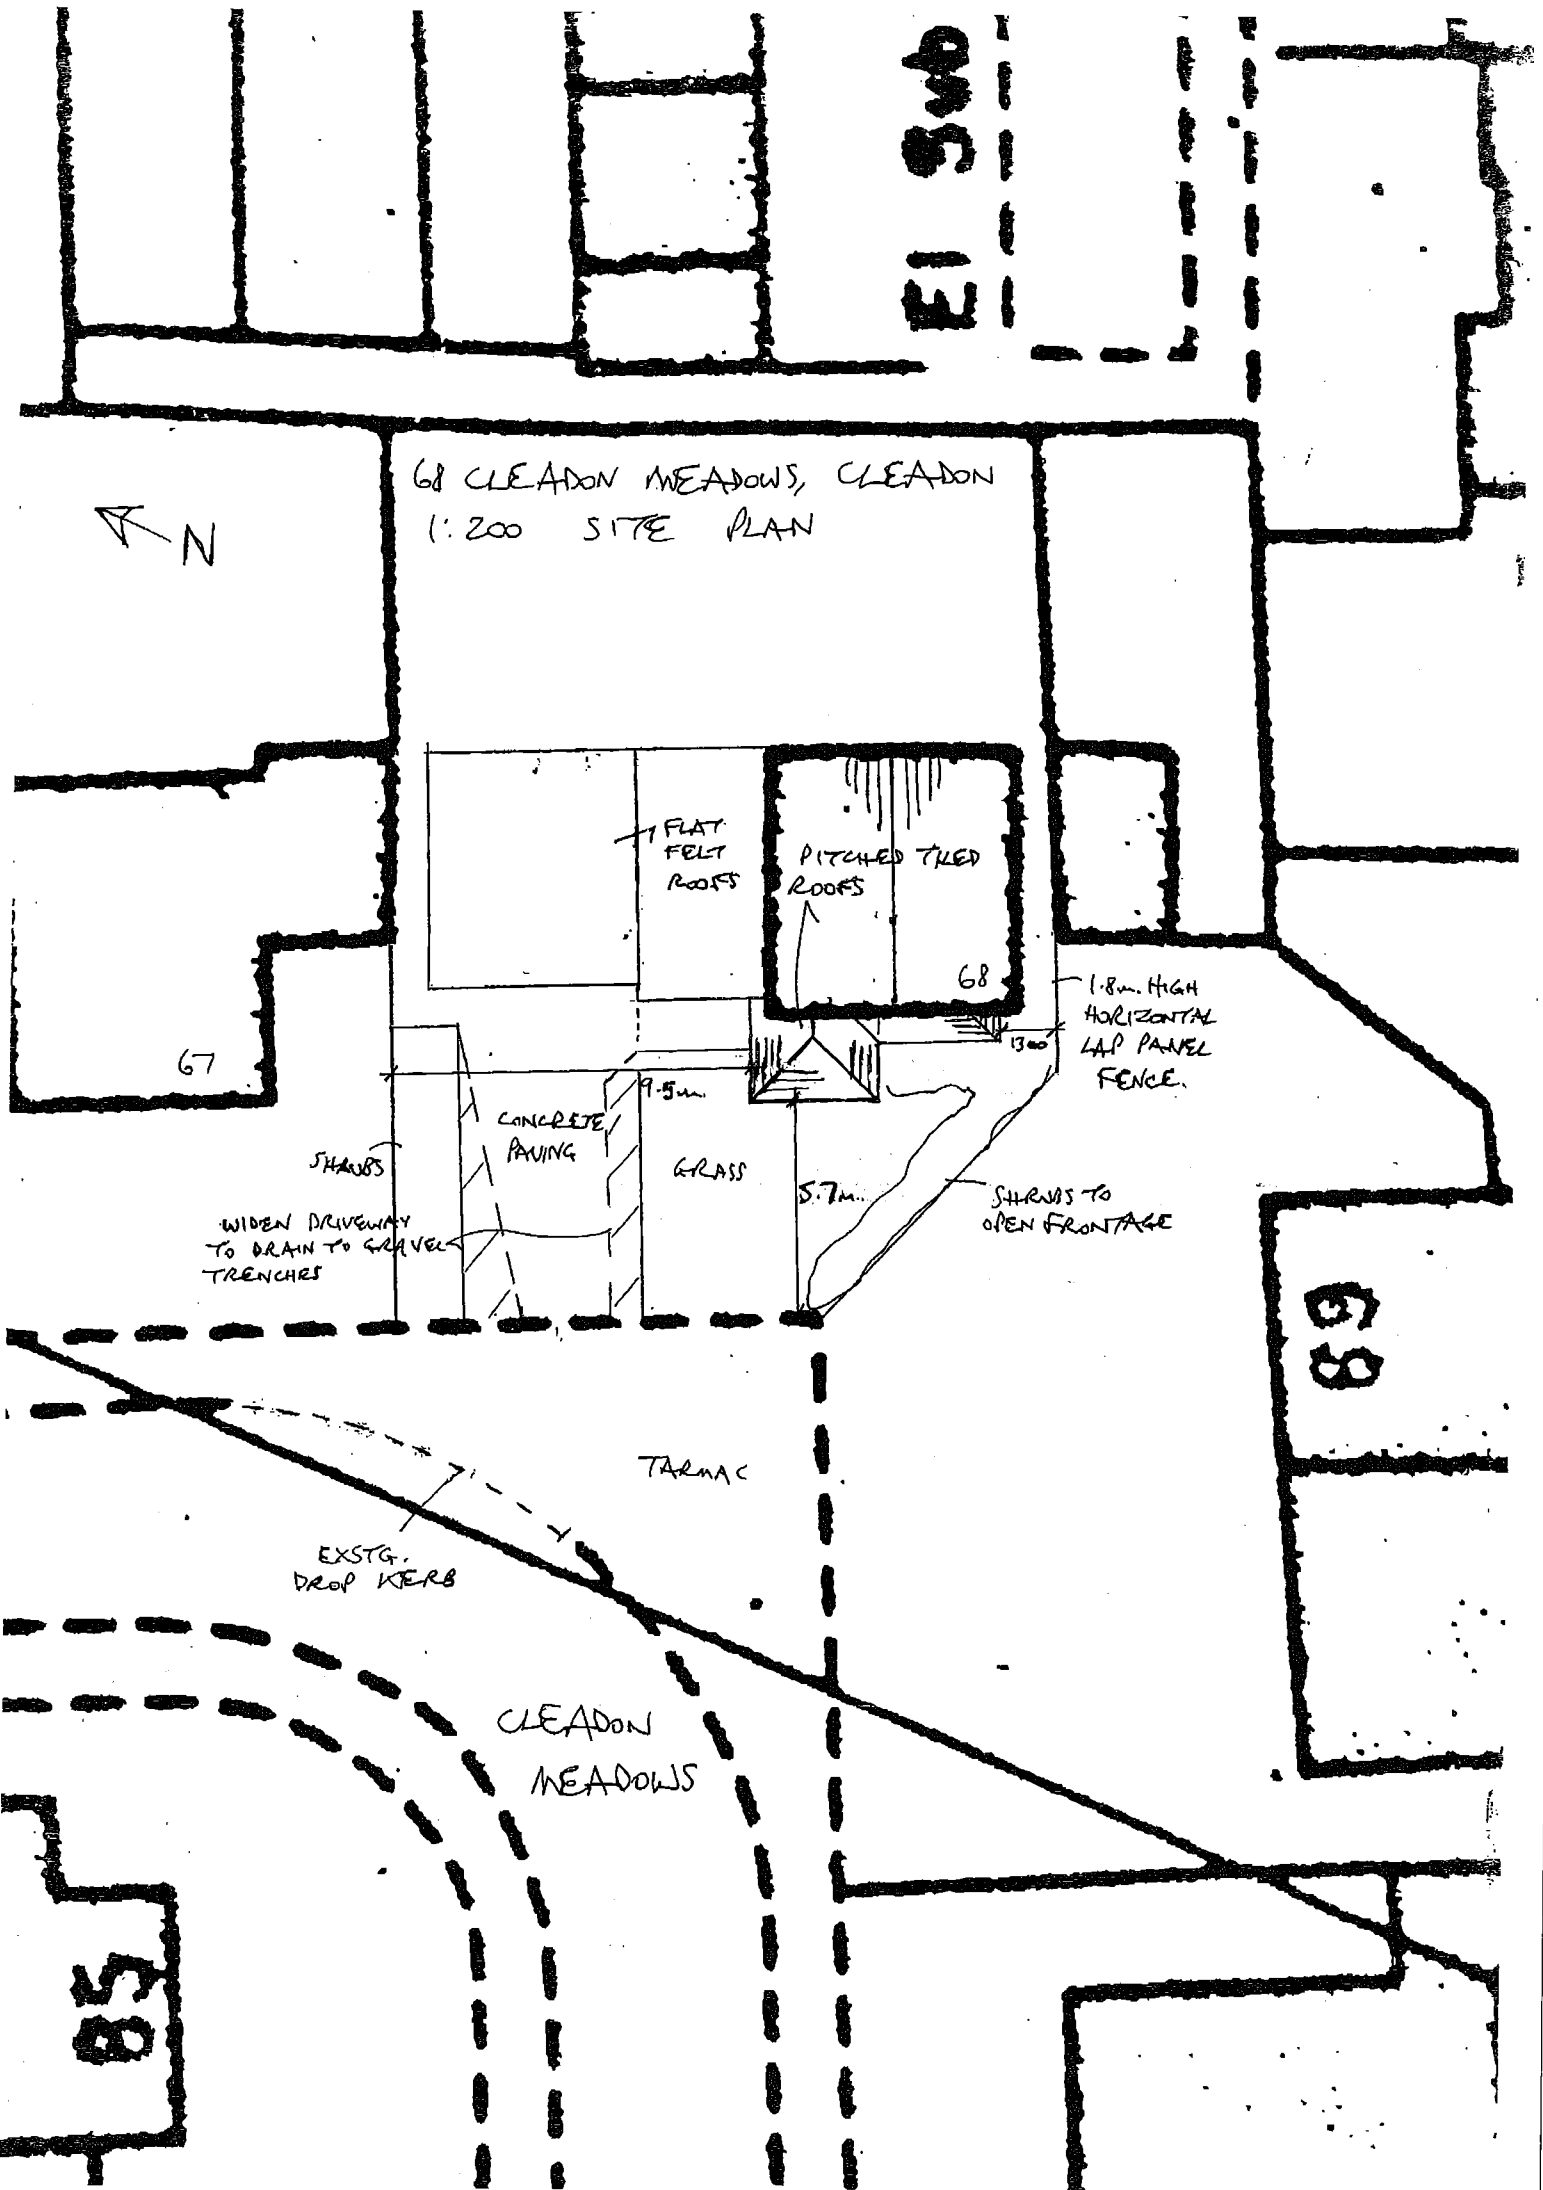

FLAT FELT ROOFS

PITCHED TILED ROOFS

68

1.8m HIGH HORIZONTAL LAP PANEL FENCE.

67

SHRUBS

WIDEN DRIVEWAY TO DRAIN TO GRAVEL TRENCHES

CONCRETE PAVING

9.5m

GRASS

5.7m

SHRUBS TO OPEN FRONTAGE

1300

TARMAC

EXSTG. DROP KERB

CLEADON MEADOWS

69  
68

85