




EXISTING REAR 1:100

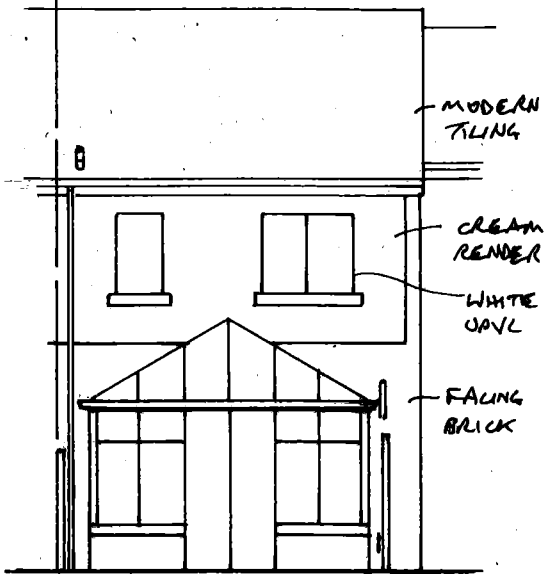



EXISTING FENCE ELEVATION 1:100

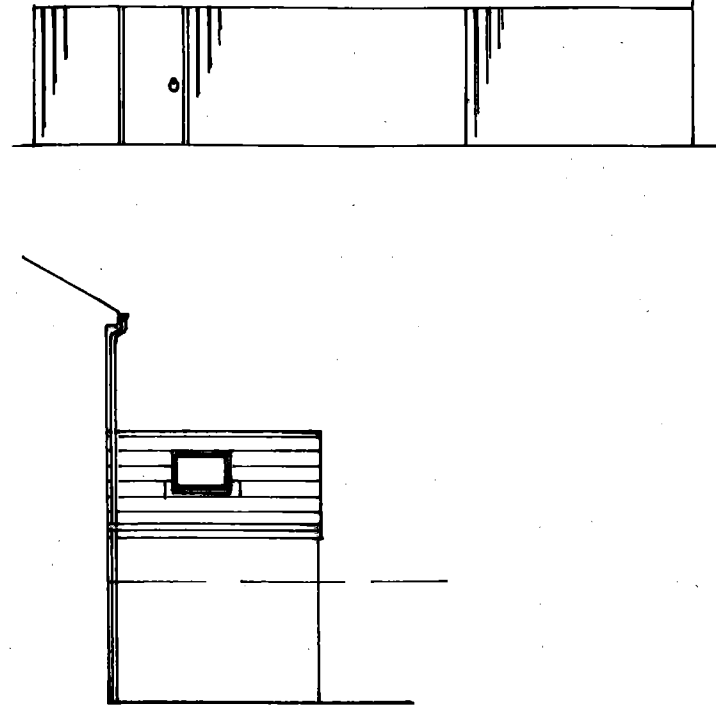


PROPOSED REAR 1:50

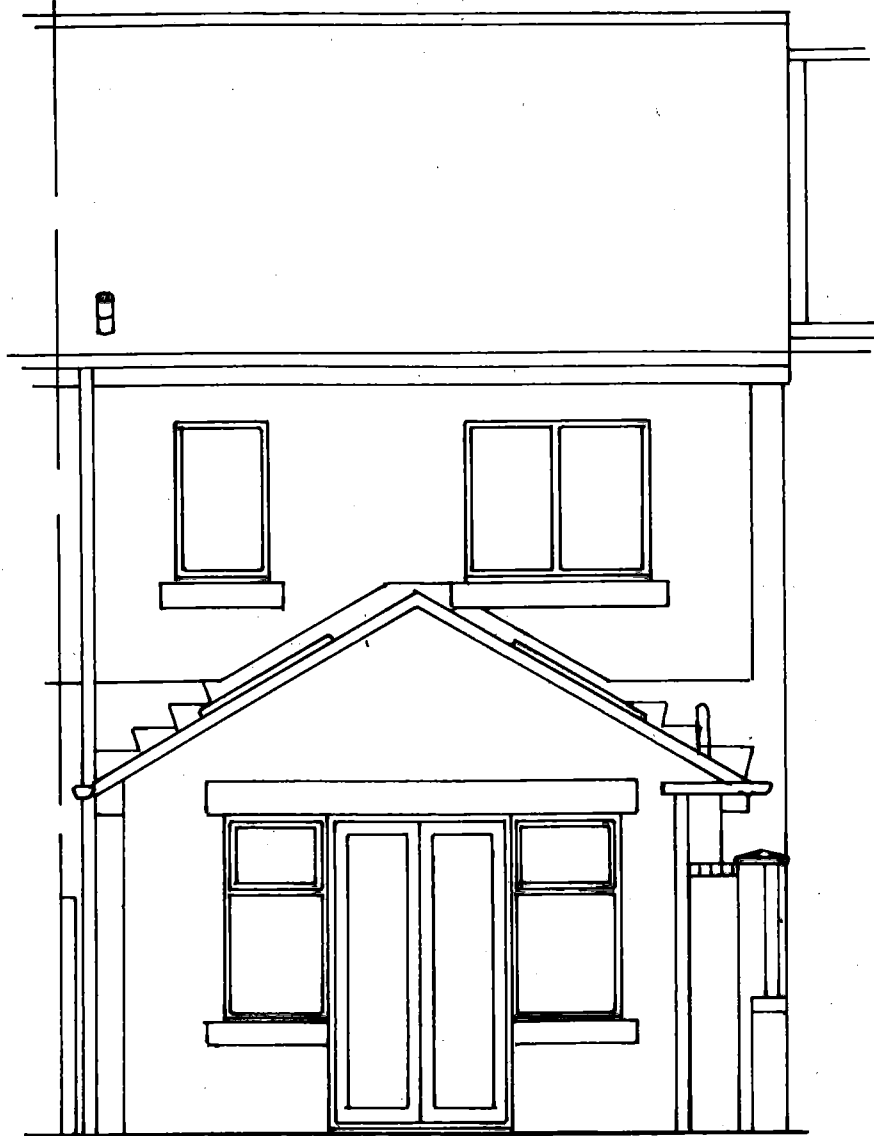


PROPOSED SIDES 1:100

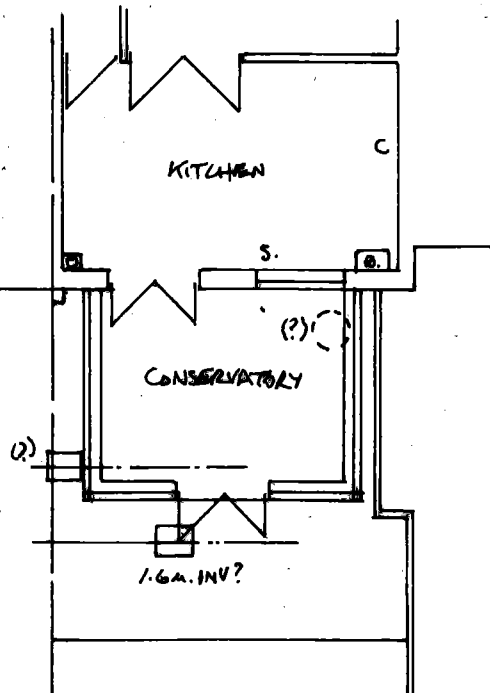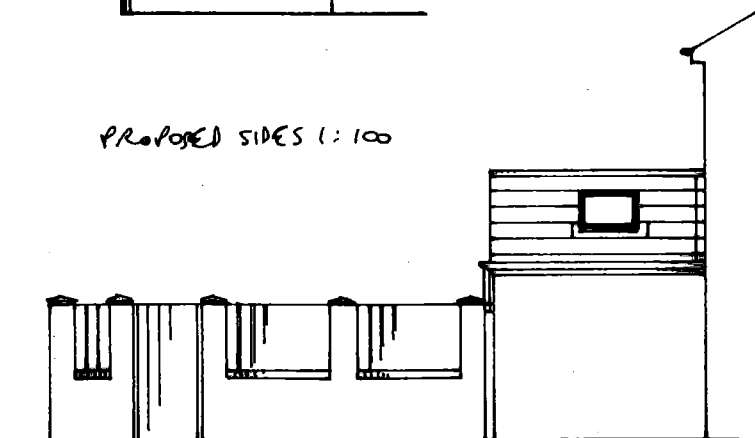


EXISTING PLAN 1:100

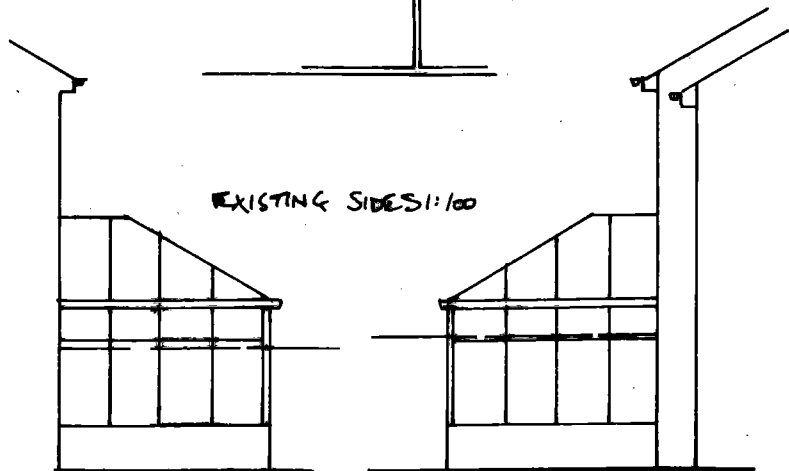

EXISTING SIDES 1:100

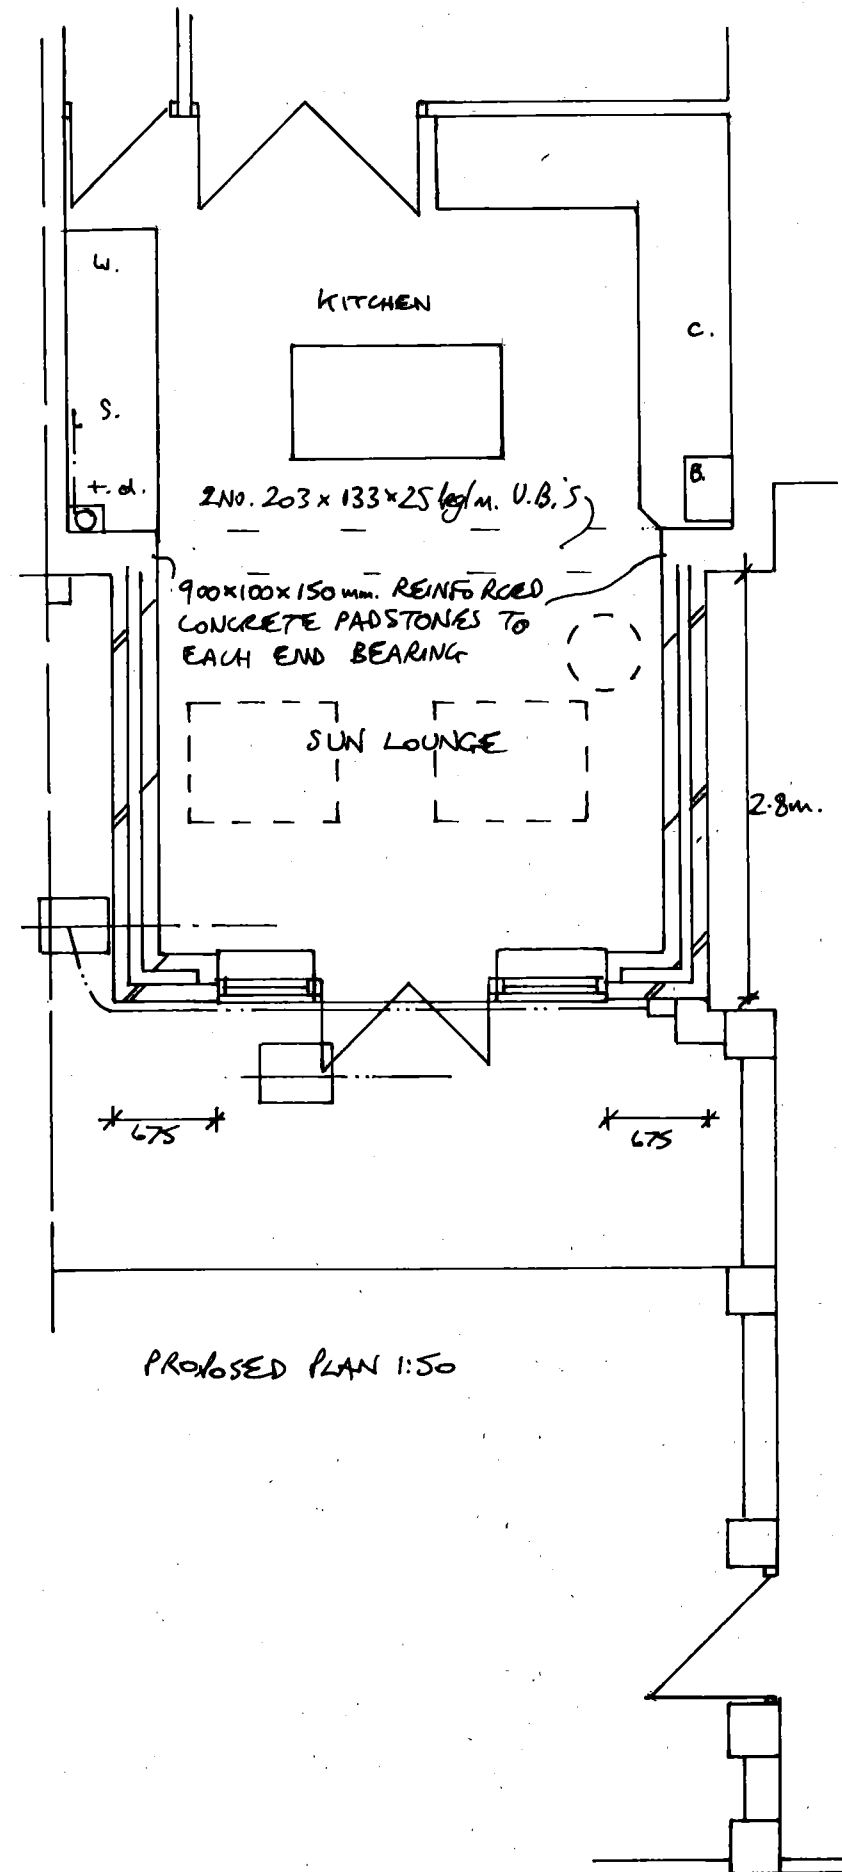

PROPOSED PLAN 1:50

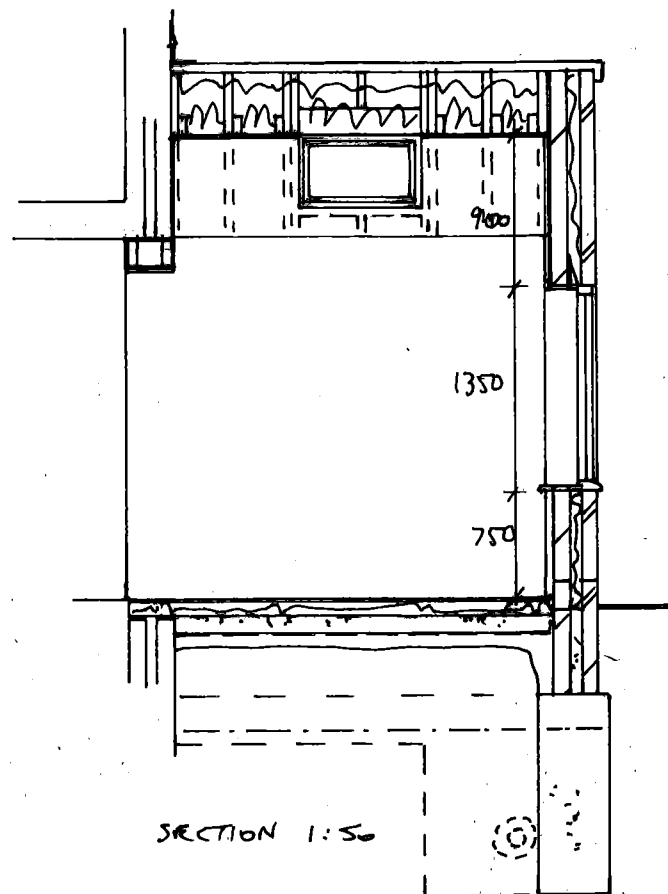

SECTION 1:50

ROOF TILE, FACING BRICK, ARTSTONE HEAD/CILLS, WHITE GAVL FRAMING, ETC. TO MATCH EXISTING AS CLOSELY AS POSSIBLE. 900mm VERTICAL CLOSE BOARD FENCE STAINED DARK BROWN ON 900mm. HIGH BRICK WALL WITH B.O.E + 1.8m. HIGH TIMBER GATE/ 325mm. SQ. PIERS WITH ARTSTONE CAPPING.

PROPOSED EXTENSION TO 14 GREENSIDE DRIFT, S. SHIELDS FOR MR. & MRS. MACHIN DRG NO 0776/5023/408