
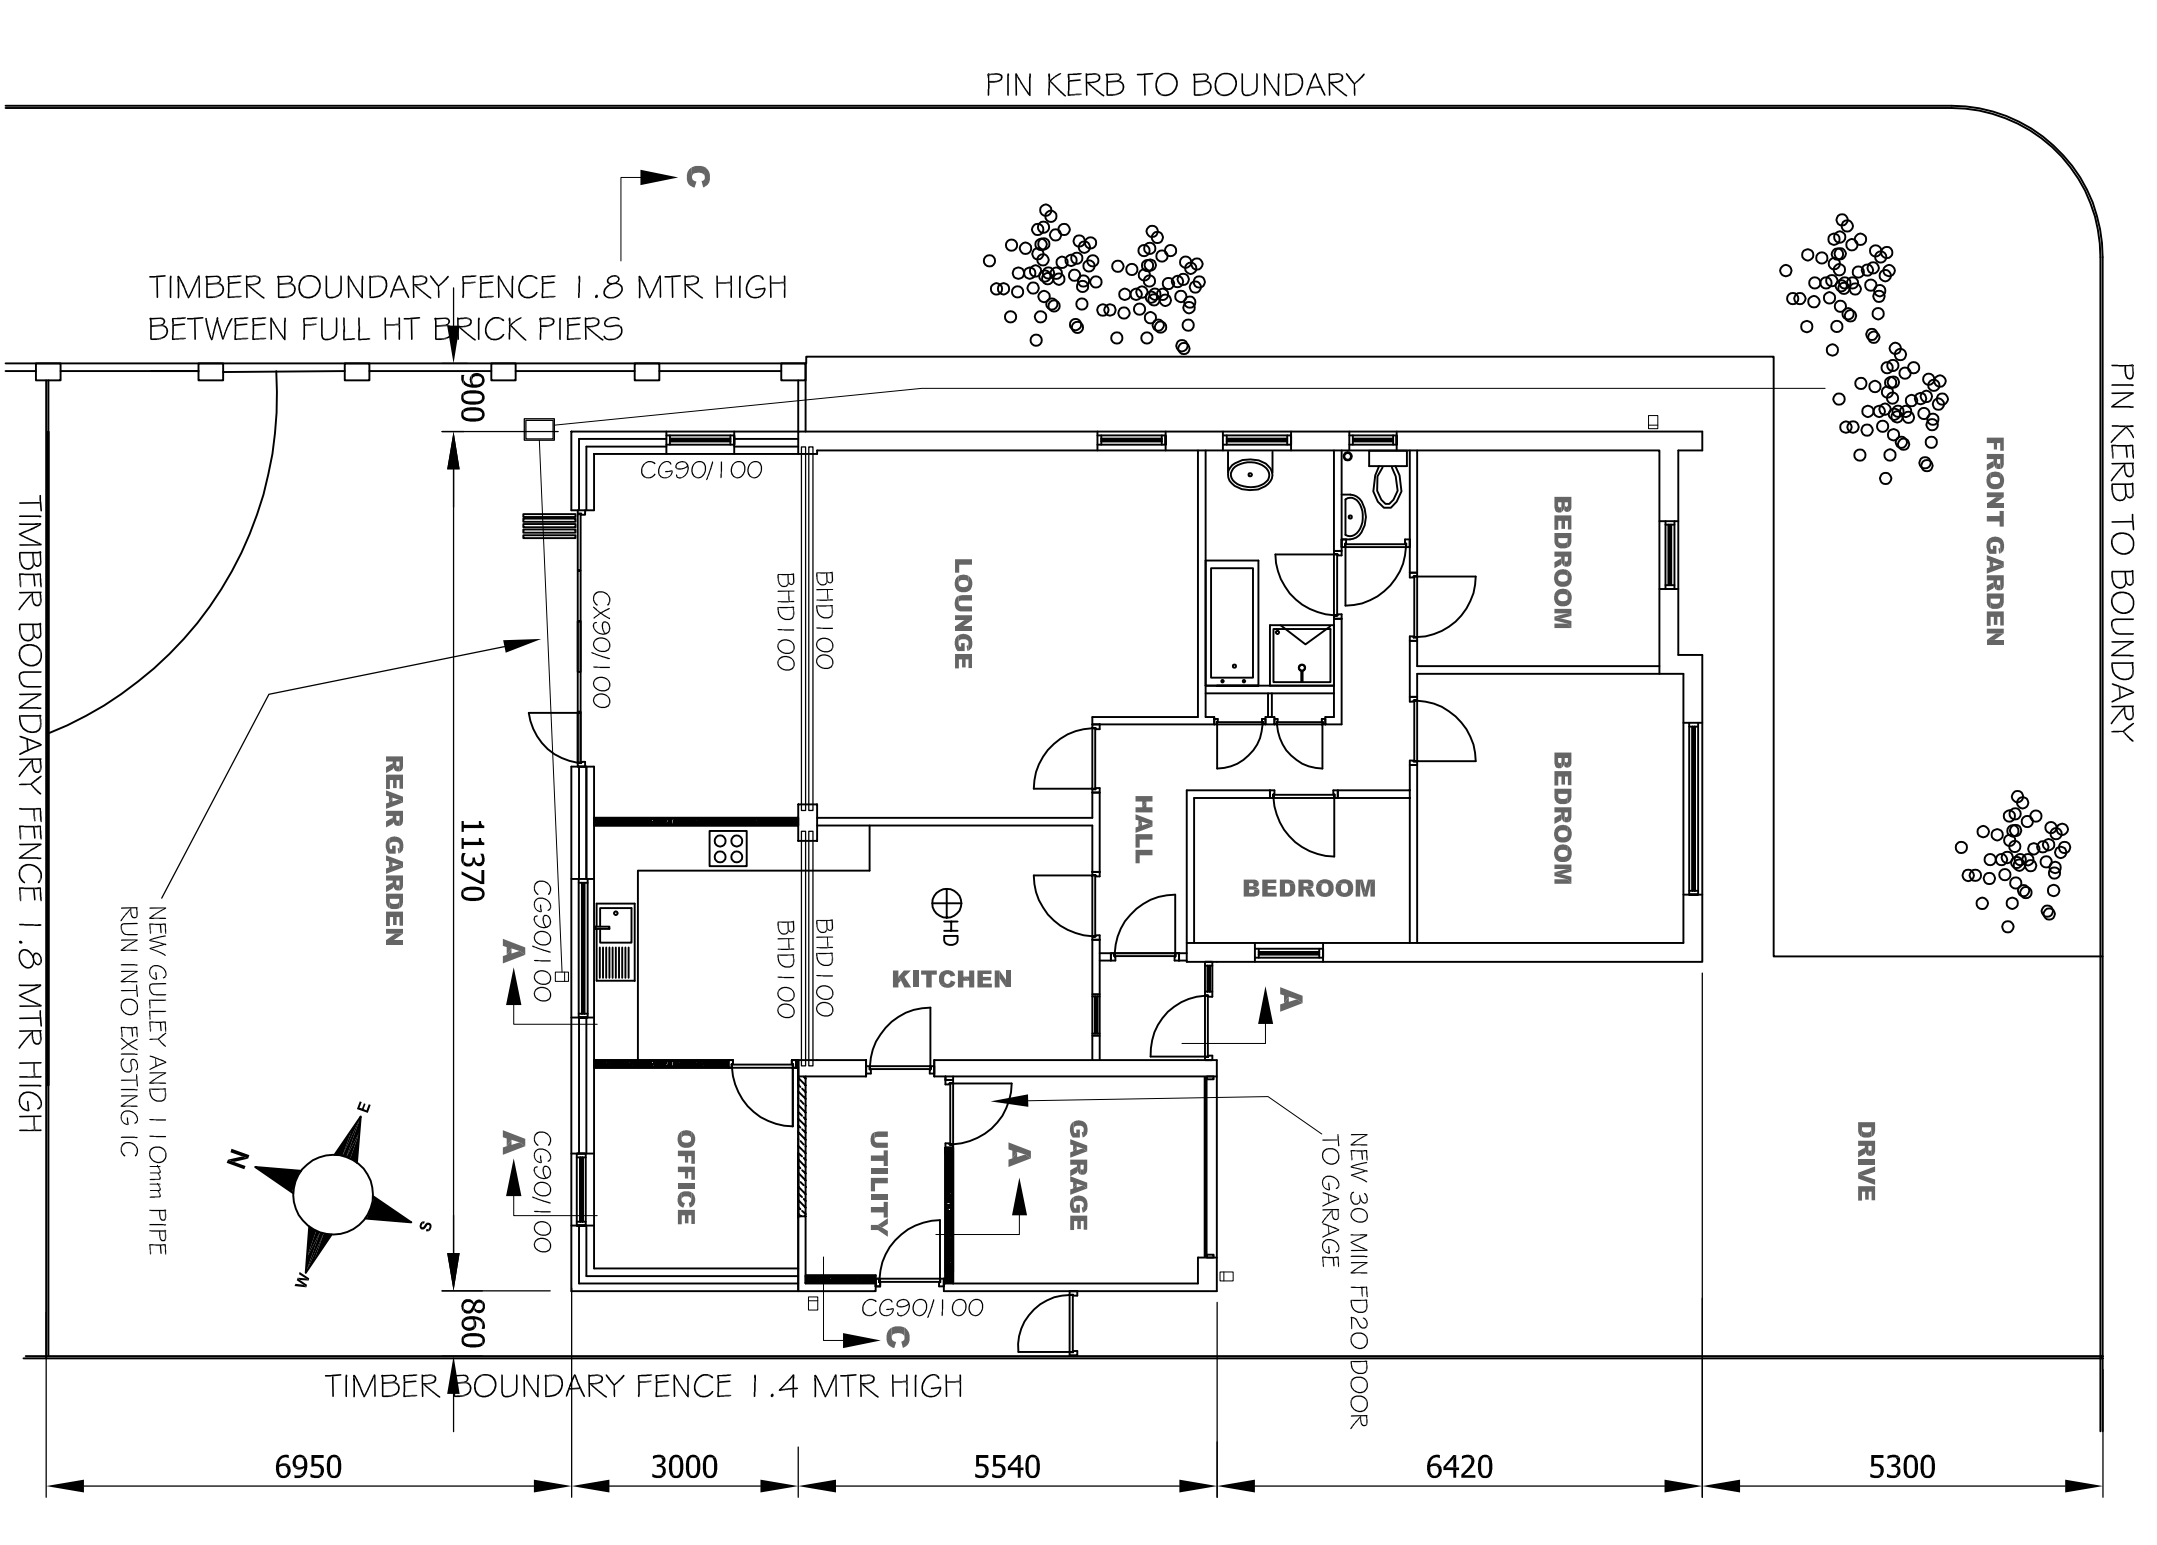
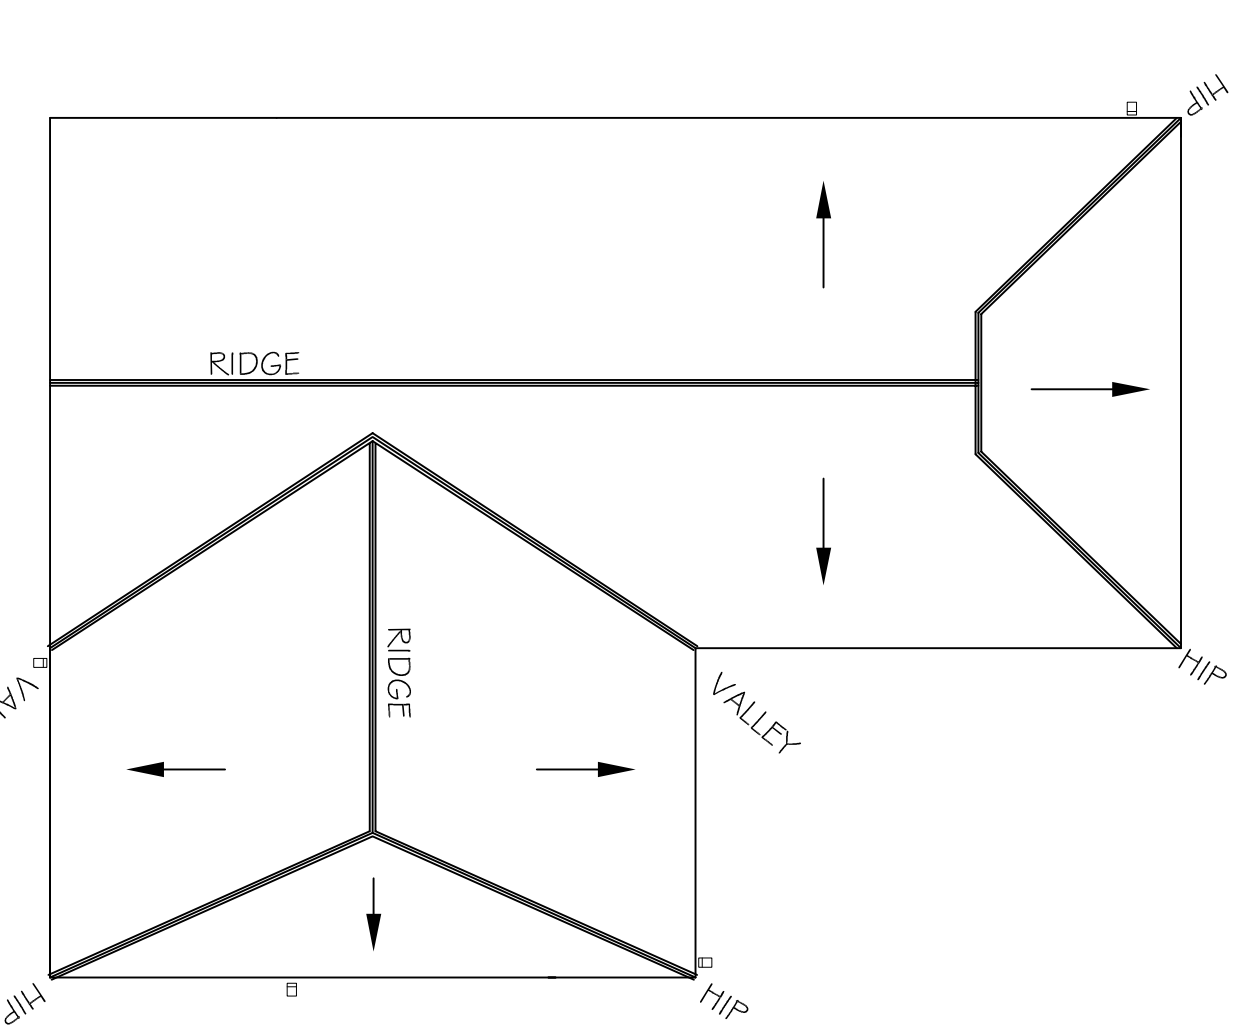
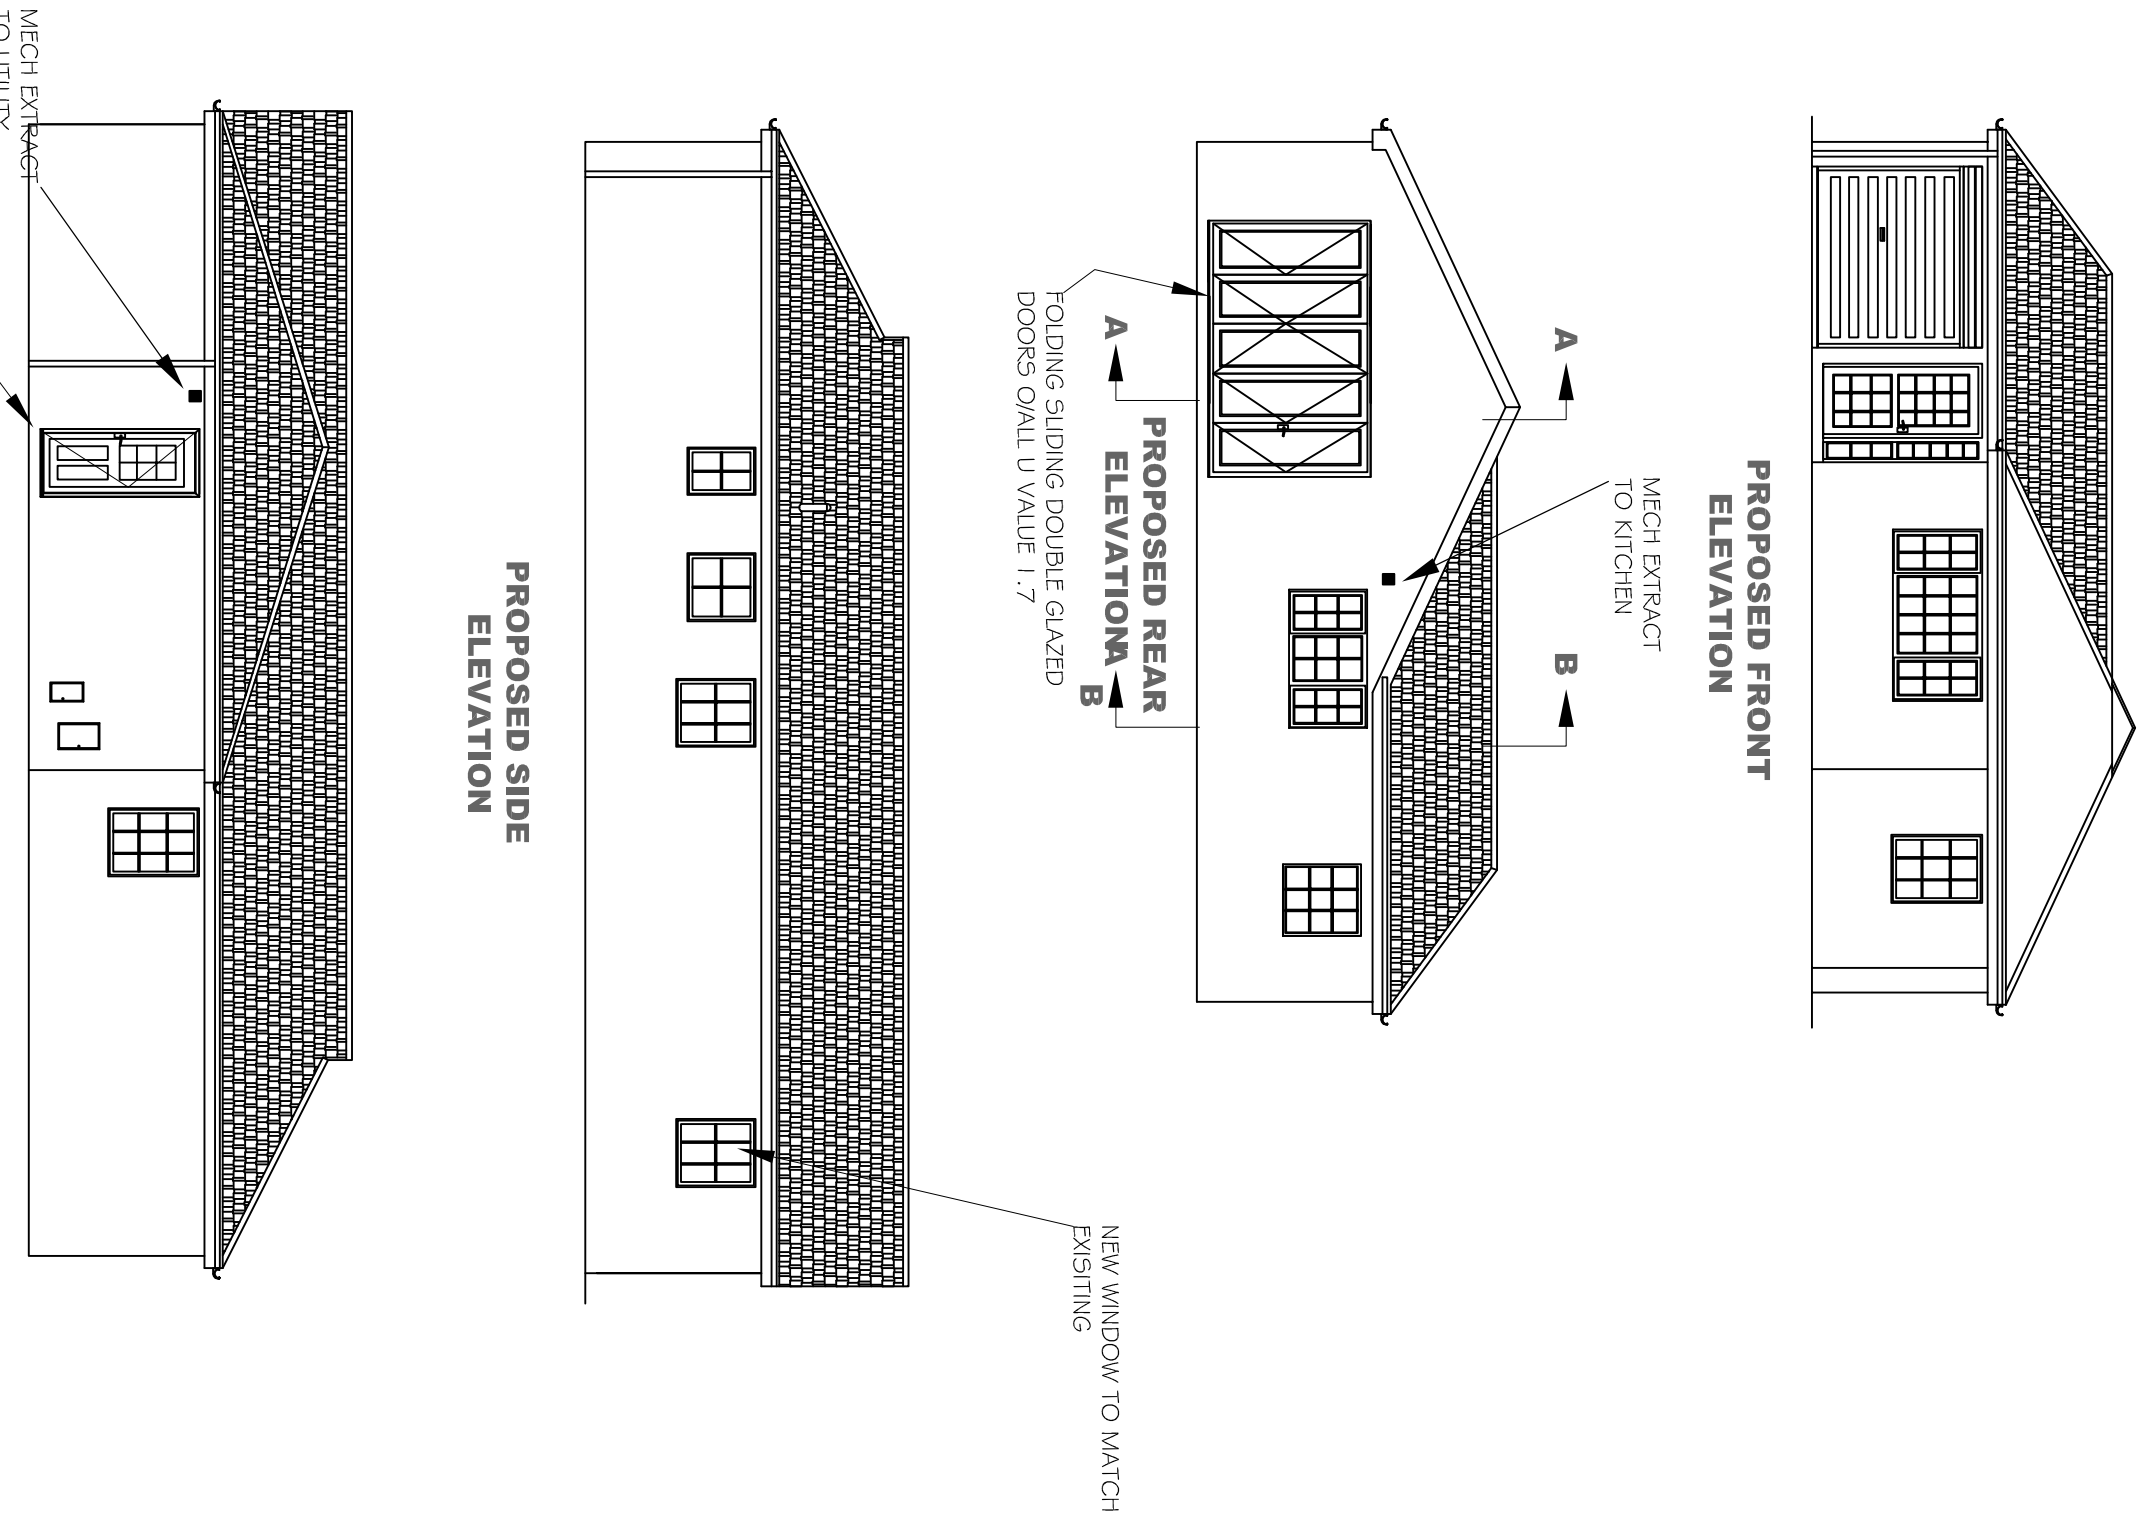
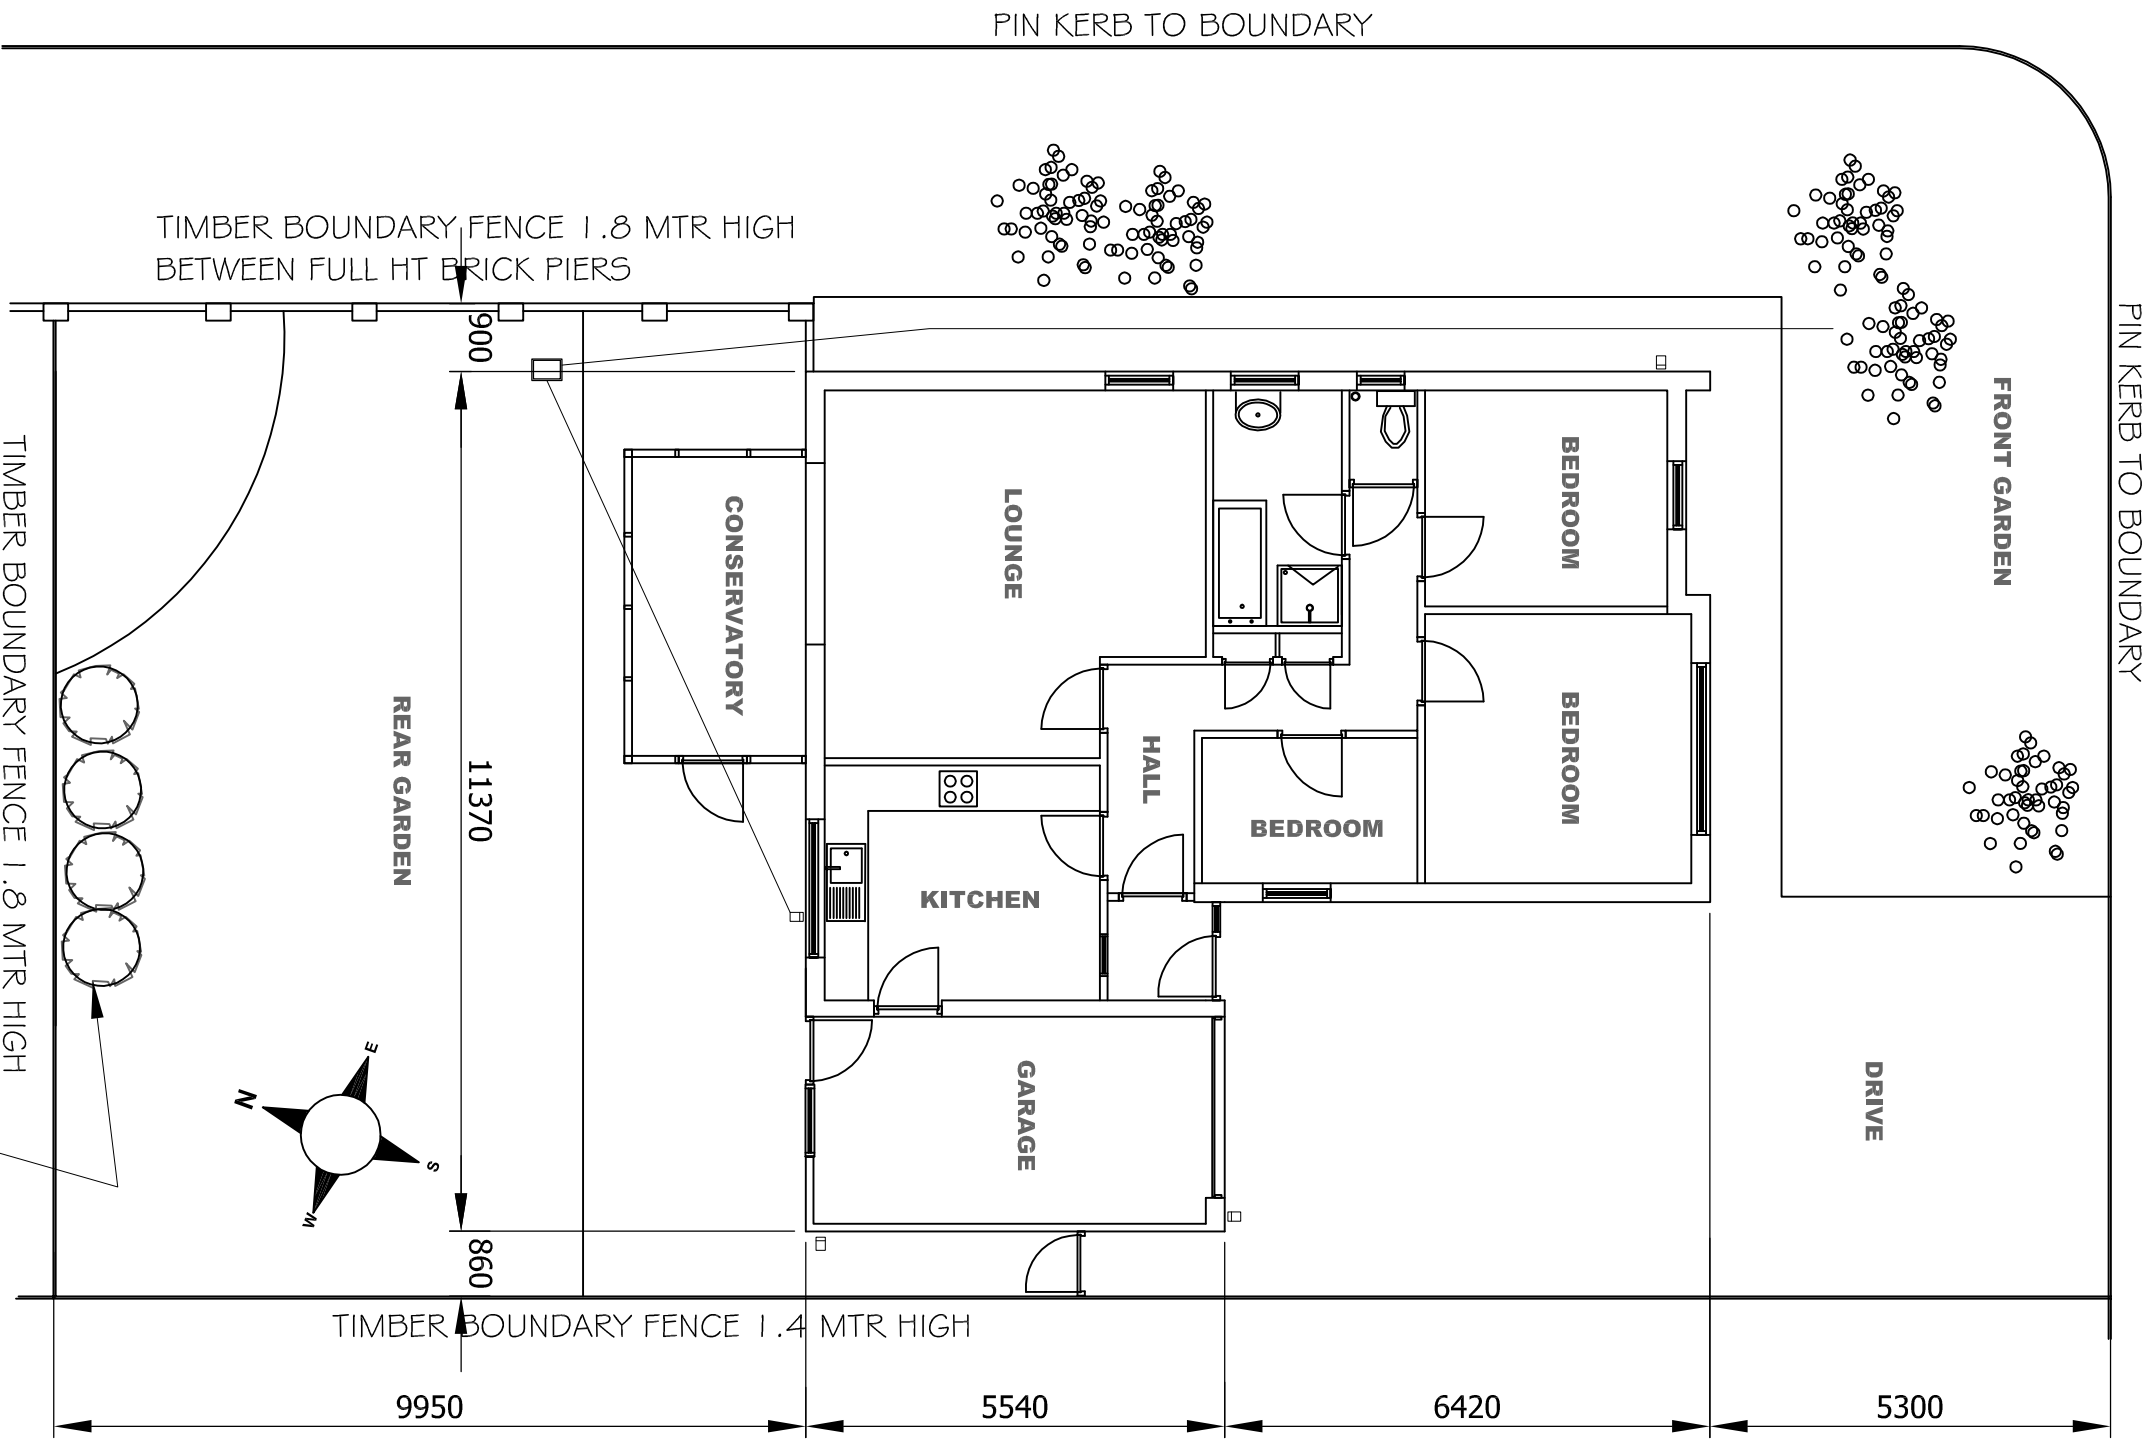
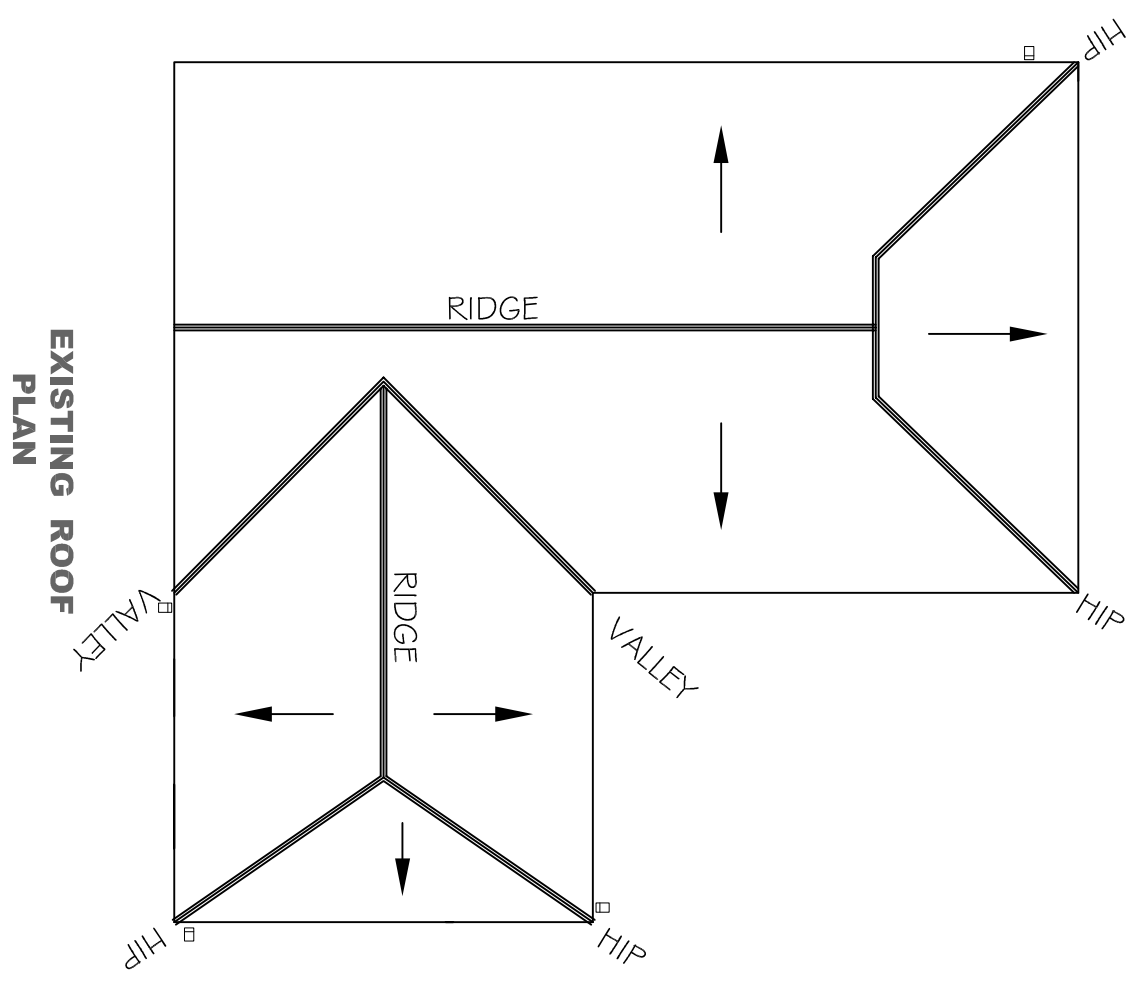


IF IN DOUBT – ASK

ALL DIMENSIONS ARE IN MILLIMETRES

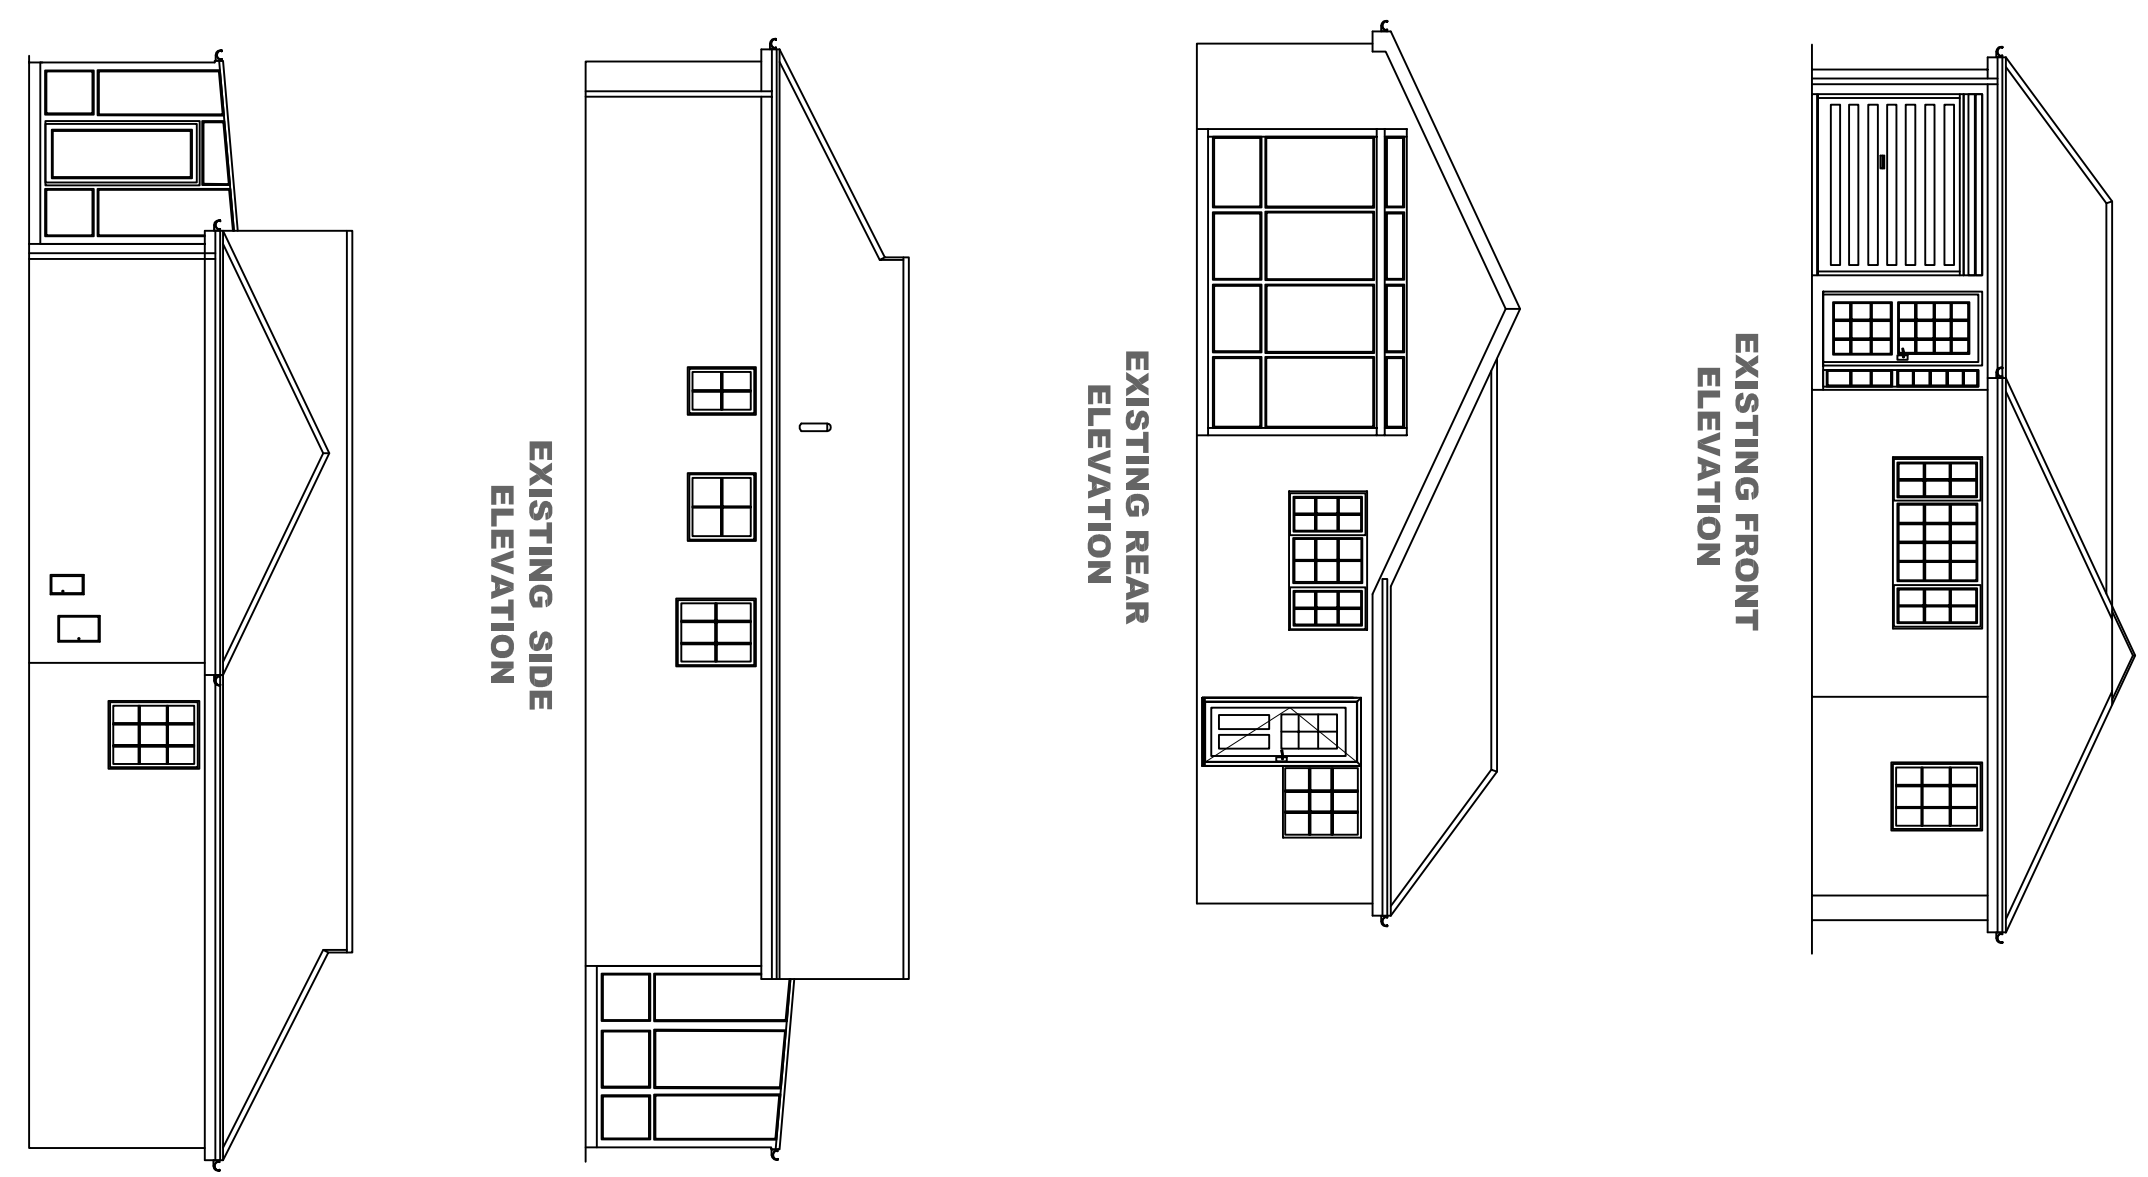

ISSUED FOR APPROVAL		APP		14/03/16		REV. A	
DRAWING TITLE							
EXISTING & PROPOSED ELEVATIONS AND PLANS							
Location							
PROPOSED REAR EXTENSION TO- 17 EDGEWORTH CLOSE BOLDON COLLIERY NE35 9JS							
Scale	1-100	Drawn	RDP	Date	14/03/16	Rev	A
Drawing No.	5/16	Sht.	1 OF 2				