





PROPOSED PLAN 1:50

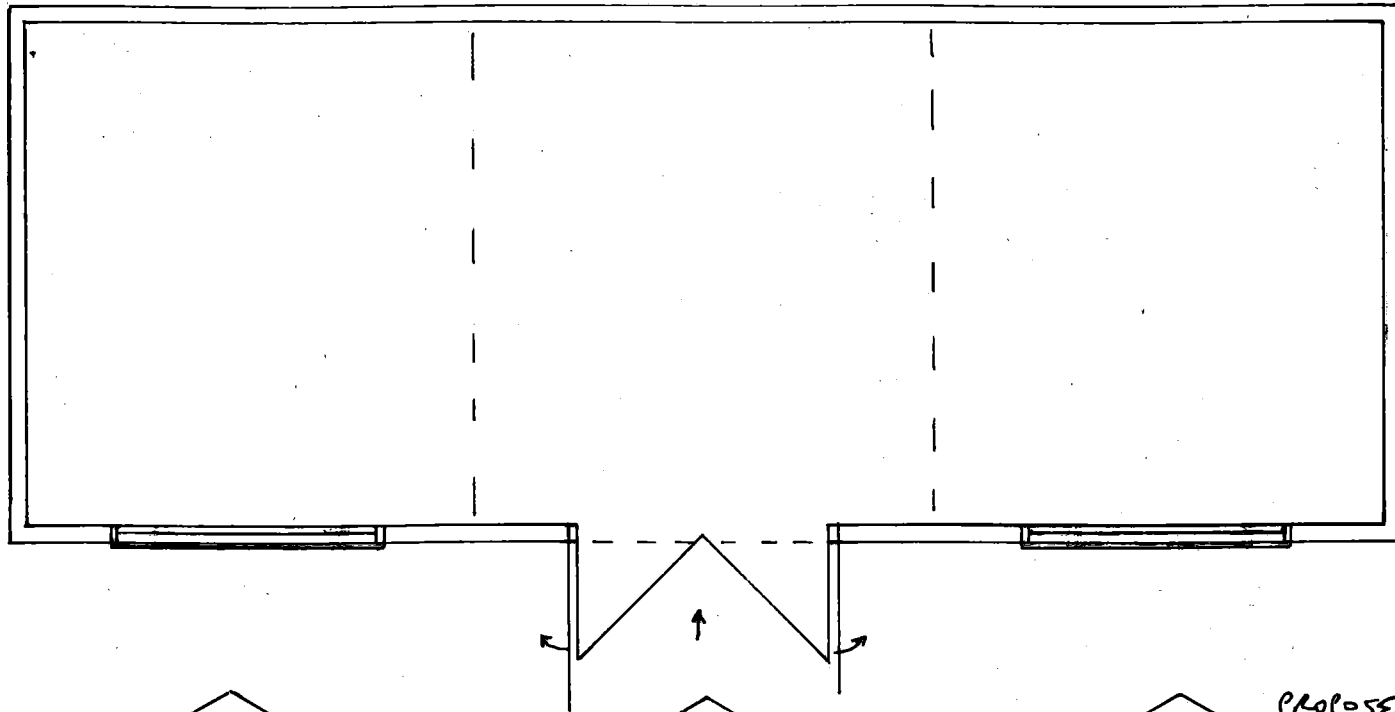


PROPOSED SIDE (S) 1:50

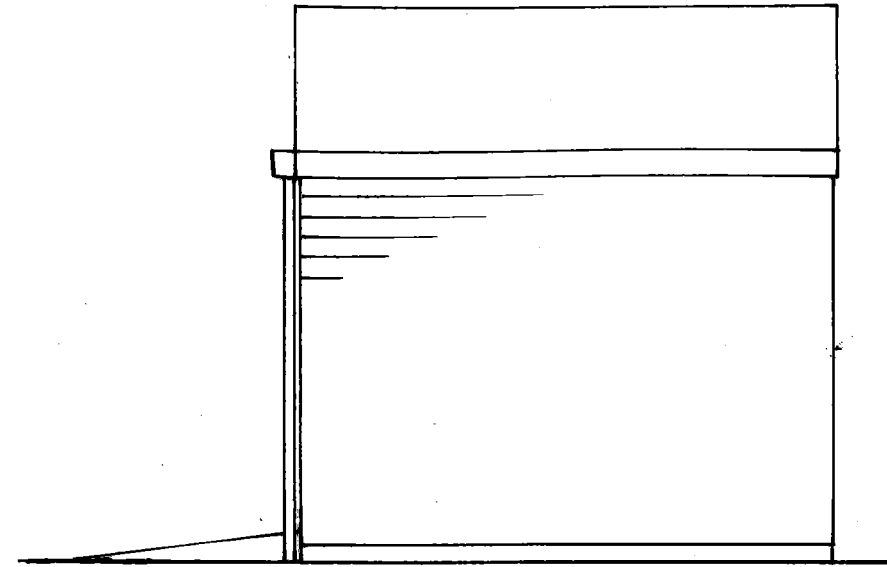

PROPOSED FRONTAGE 1:50

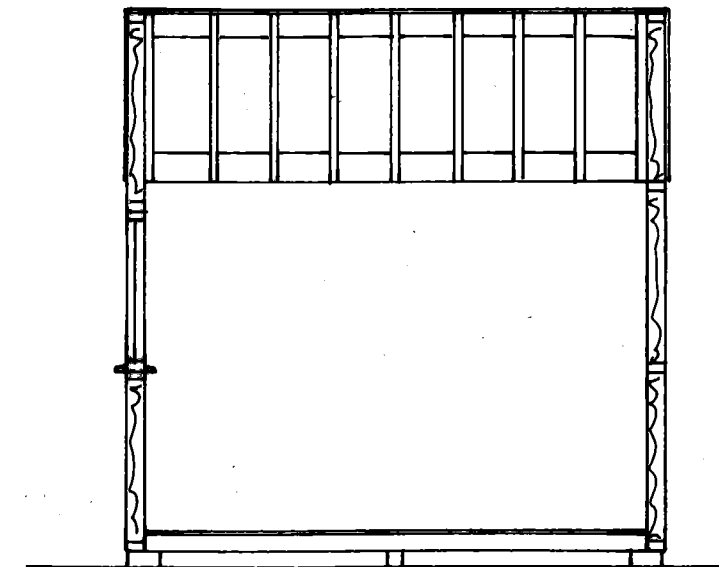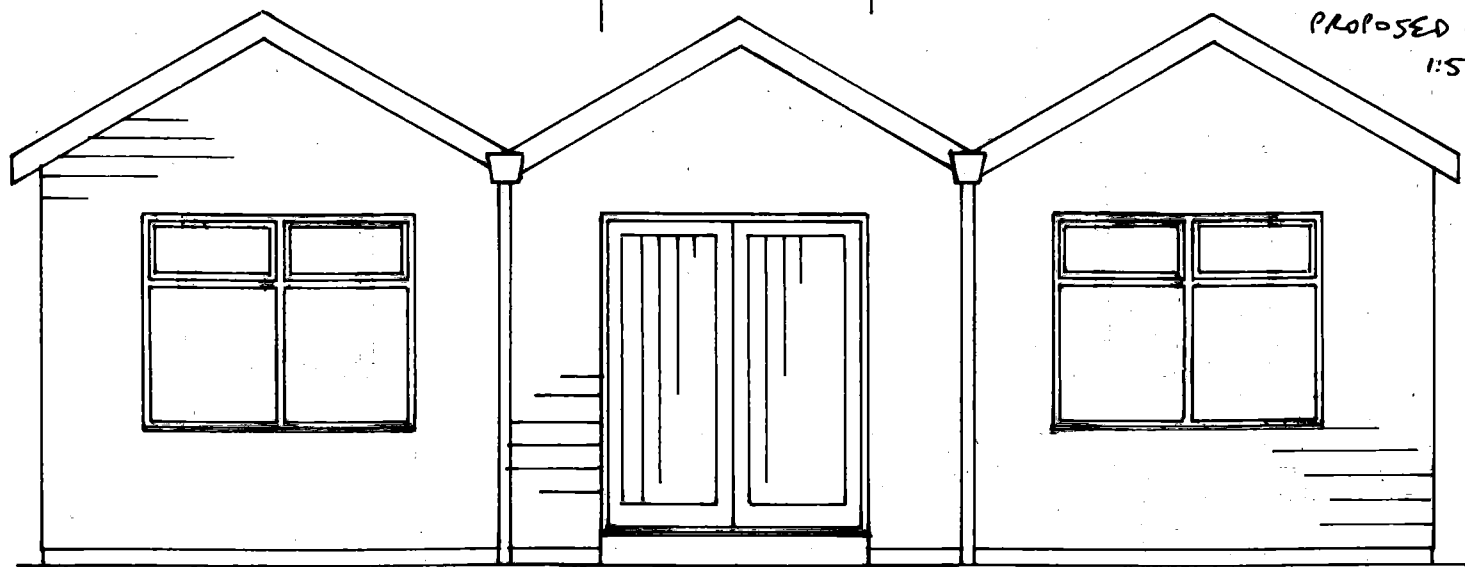

SECTION 1:50

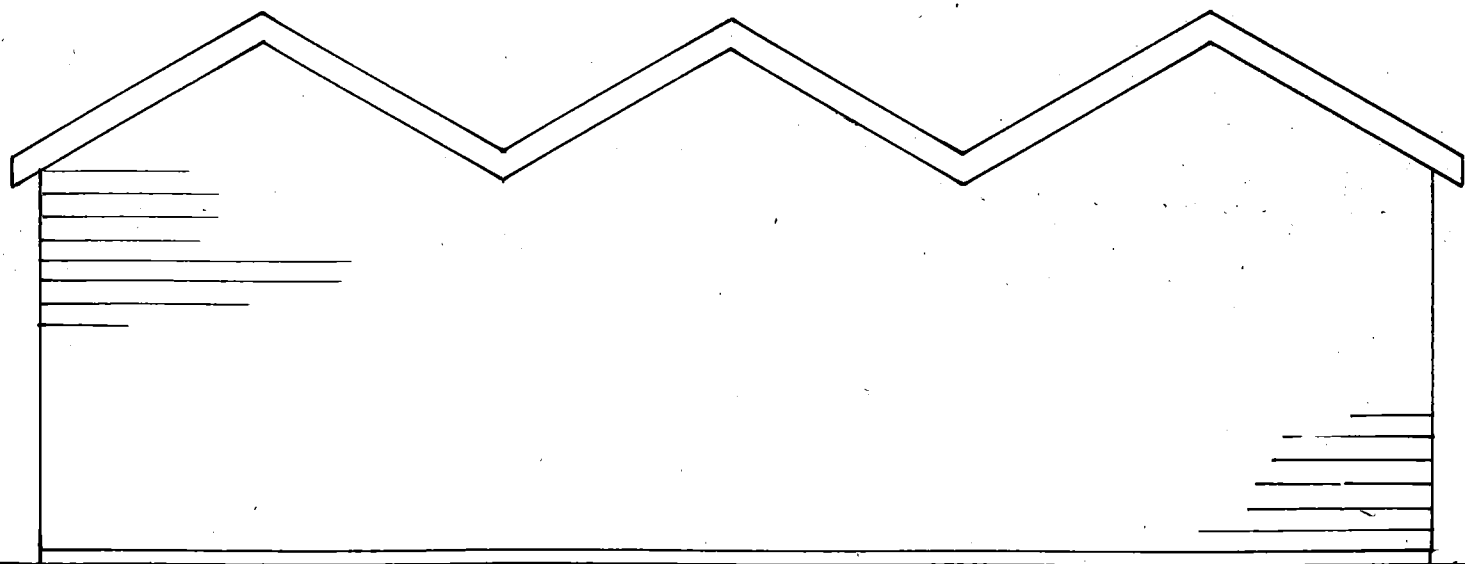

PROPOSED REAR 1:50

FIBREGLASS ROOF FINISH AND BRIGHTLY COLOURED TIMBER CLAD SHED IN AGREED COLOURS.  
 FRAMED, LEDGED, BRACED & BATTENED DOORS (HOOKED BACK TO WALLS WHEN REQUIRED).  
 PAINTED TIMBER WINDOWS FITTED WITH TIMBER BATTENED SHUTTERS WHEN NOT IN USE.  
 TIMBER FLOOR WITH ENTRANCE RAMP. FLOOR JOISTS ON DPC ON BRICK PLINTH.

PROPOSED CYCLE HUB, FORMER 'FRANKIES' CAFE SITE, FORESHORE, SOUTH SHIELDS - DRG NO 0757/2368/392