
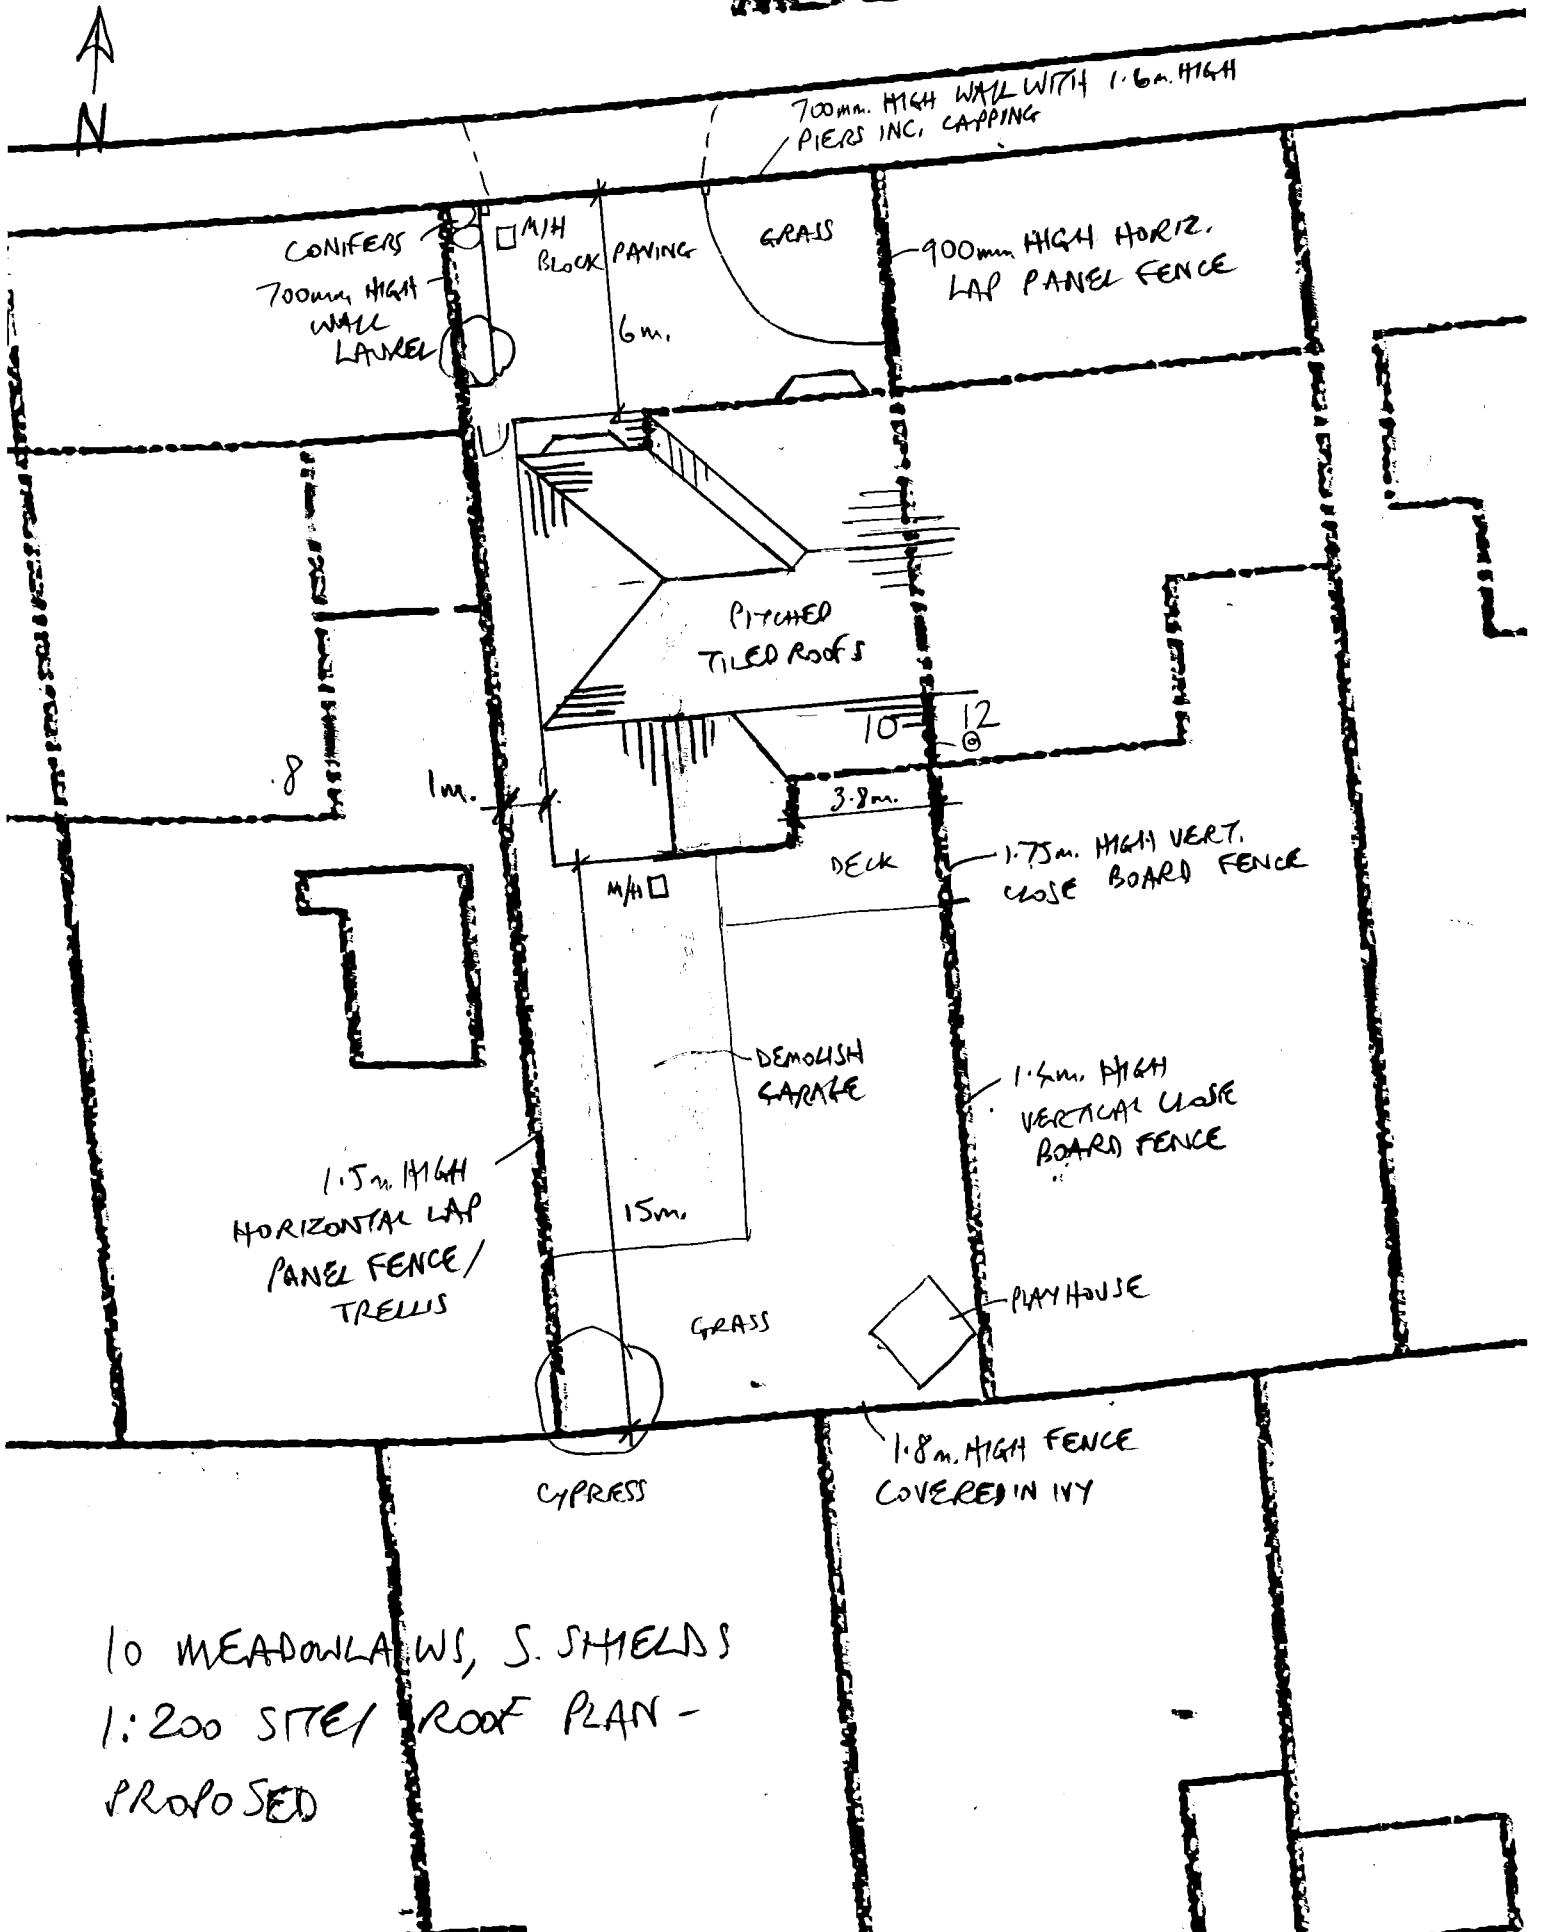


MEADOW LAWS

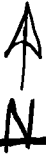

700mm HIGH WALL WITH 1.6m HIGH
PIERS INC. CAPPING

CONIFERS
700mm HIGH
WALL
LANE

M/H
BLOCK
PAVING
6m.

GRASS

900mm HIGH HORIZ.
LAP PANEL FENCE

PITCHED
TILED ROOF

10' 12'

3.8m.

DECK

1.75m. HIGH VERT.
CLOSE BOARD FENCE

DEMOLISH
GARAGE

1.5m. HIGH
VERTICAL CLOSE
BOARD FENCE

1.5m HIGH
HORIZONTAL LAP
PANEL FENCE/
TRELLIS

15m.

GRASS

PLAYHOUSE

CYPRESS

1.8m. HIGH FENCE
COVERED IN IVY

10 MEADOWLAWS, S. SHIELDS
1:200 SITE/ ROOF PLAN -
PROPOSED