
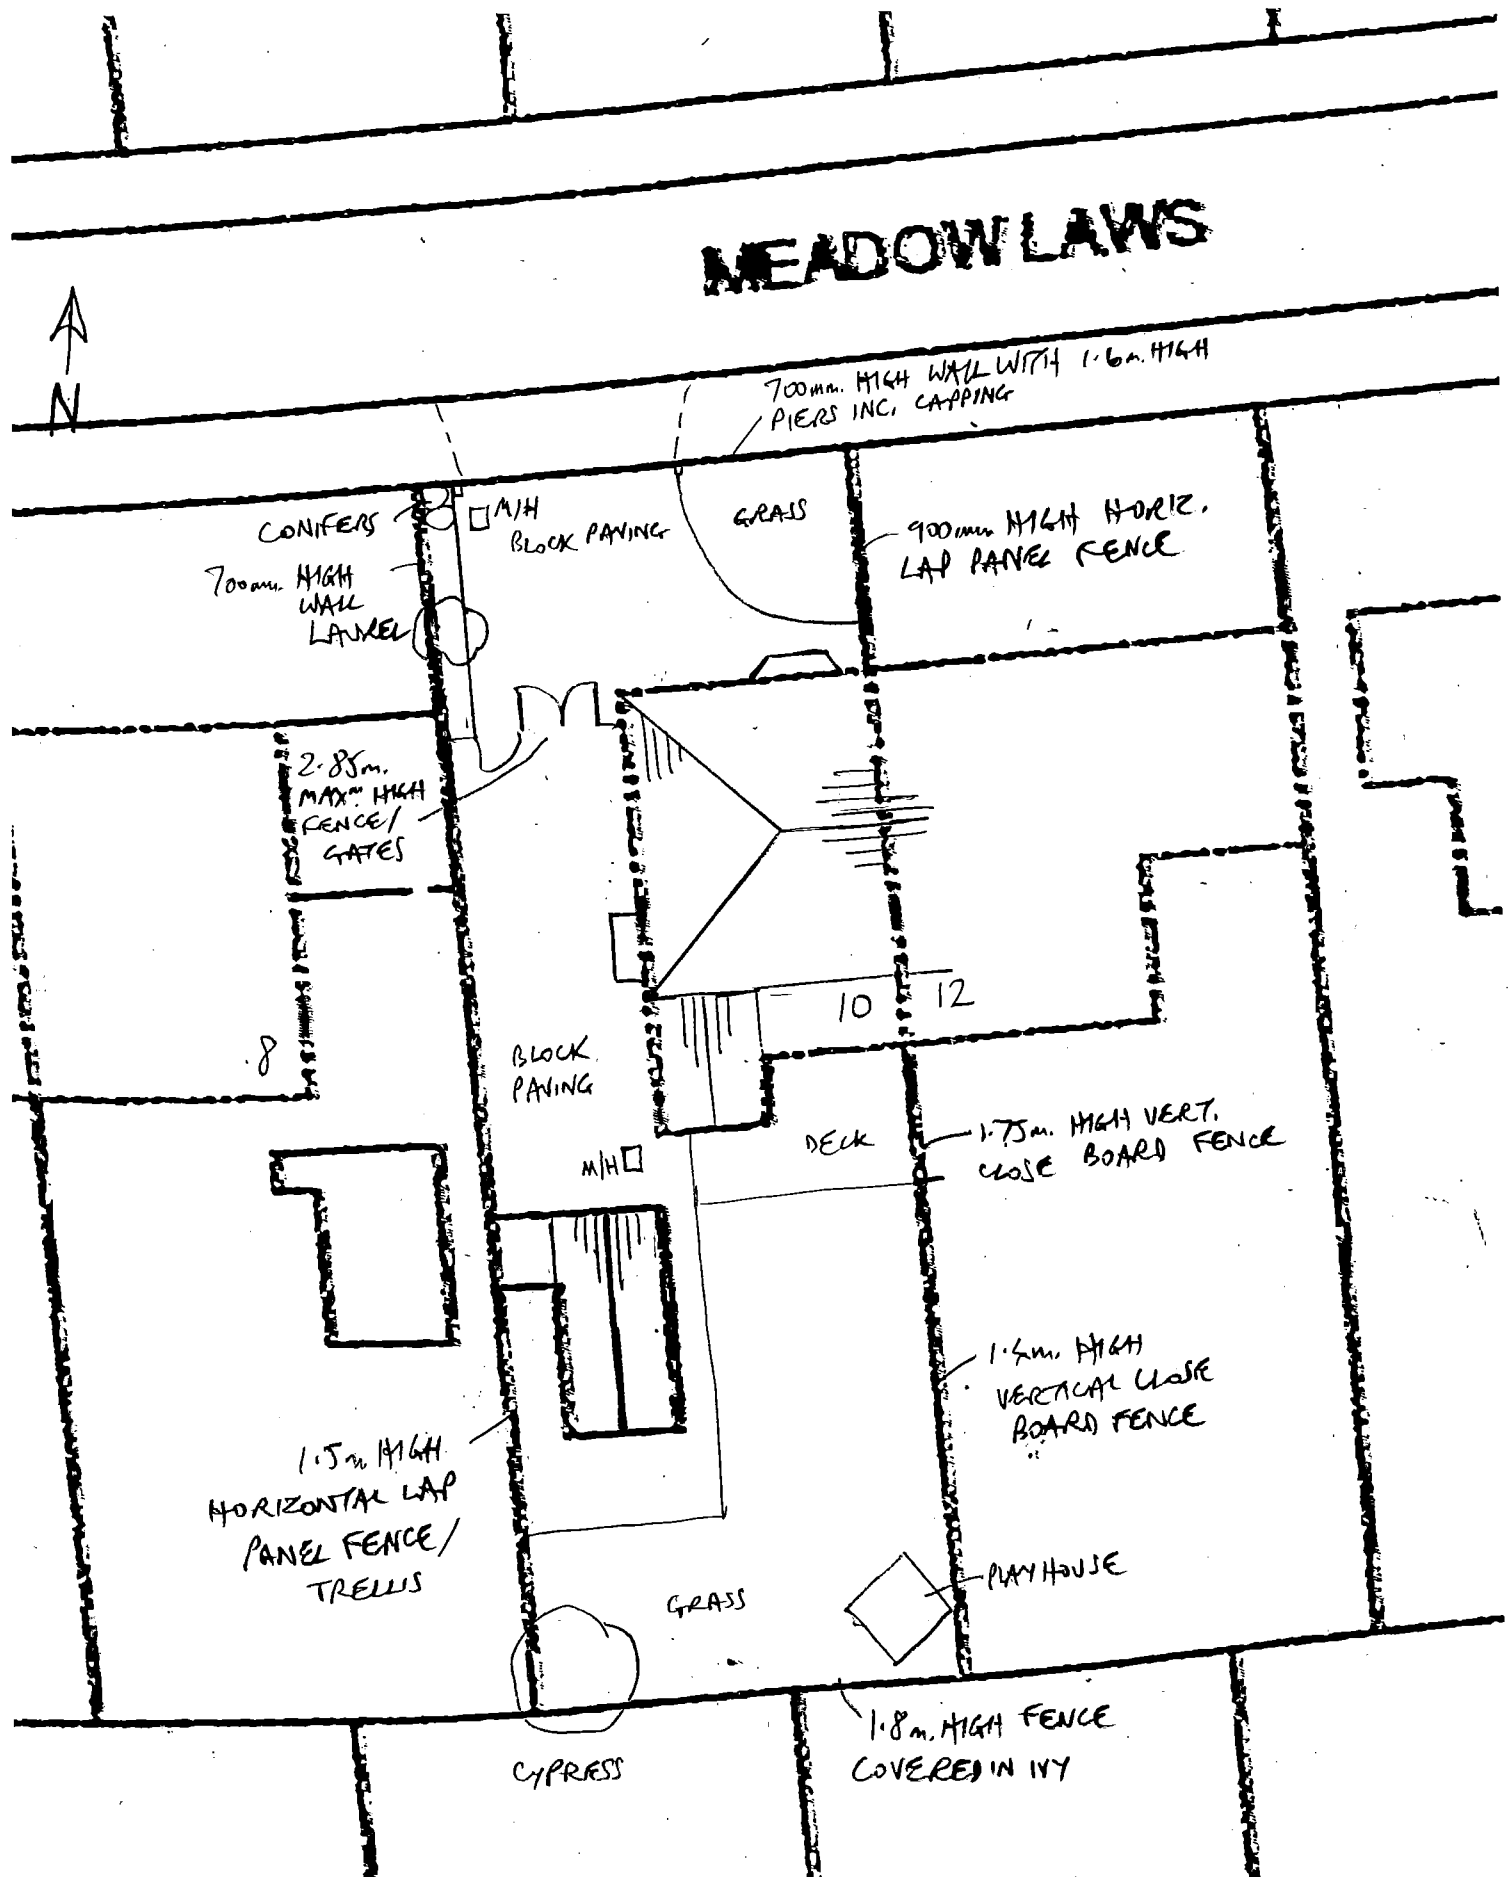


# MEADOWLAWS

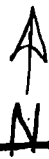

10 MEADOWLAWS, S. SHIELDS  
1:200 SITE/ ROOF PLAN -  
EXISTING