


EXISTING ELEVATION 1:50.

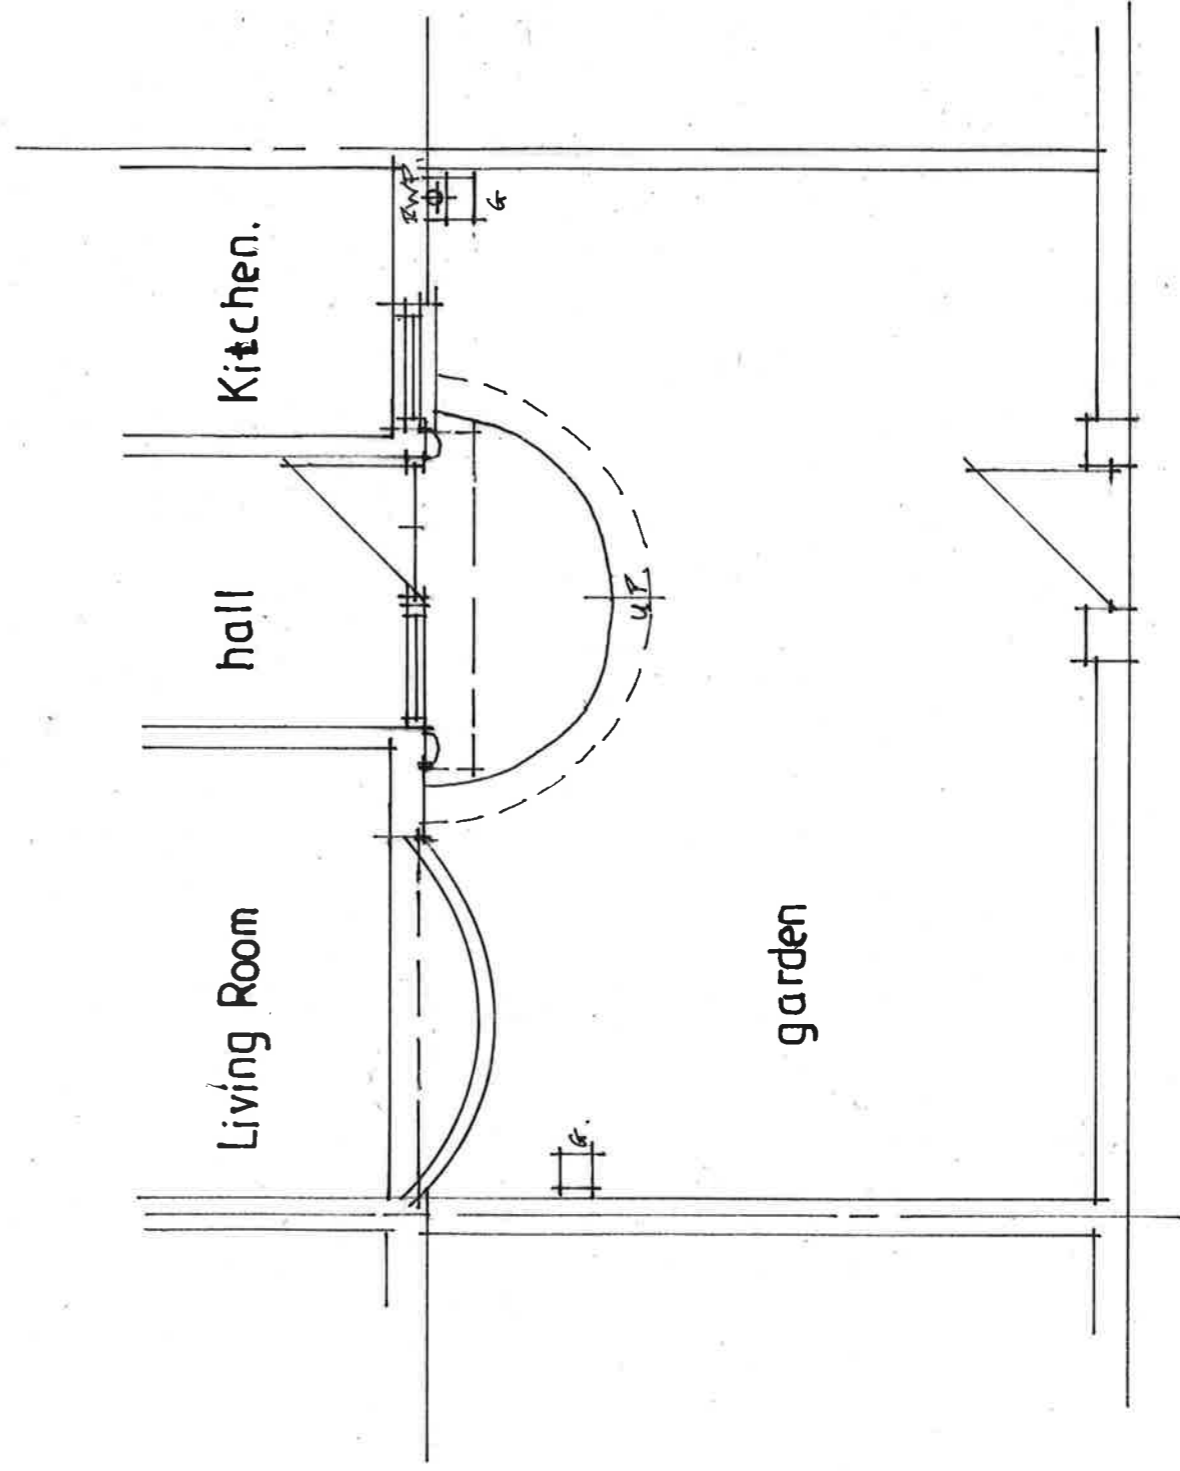

EXISTING PLAN 1:50.