


17 BASIL WAY, S. SHIELDS
1:200 SITE / ROOF PLAN
PROPOSED

← N

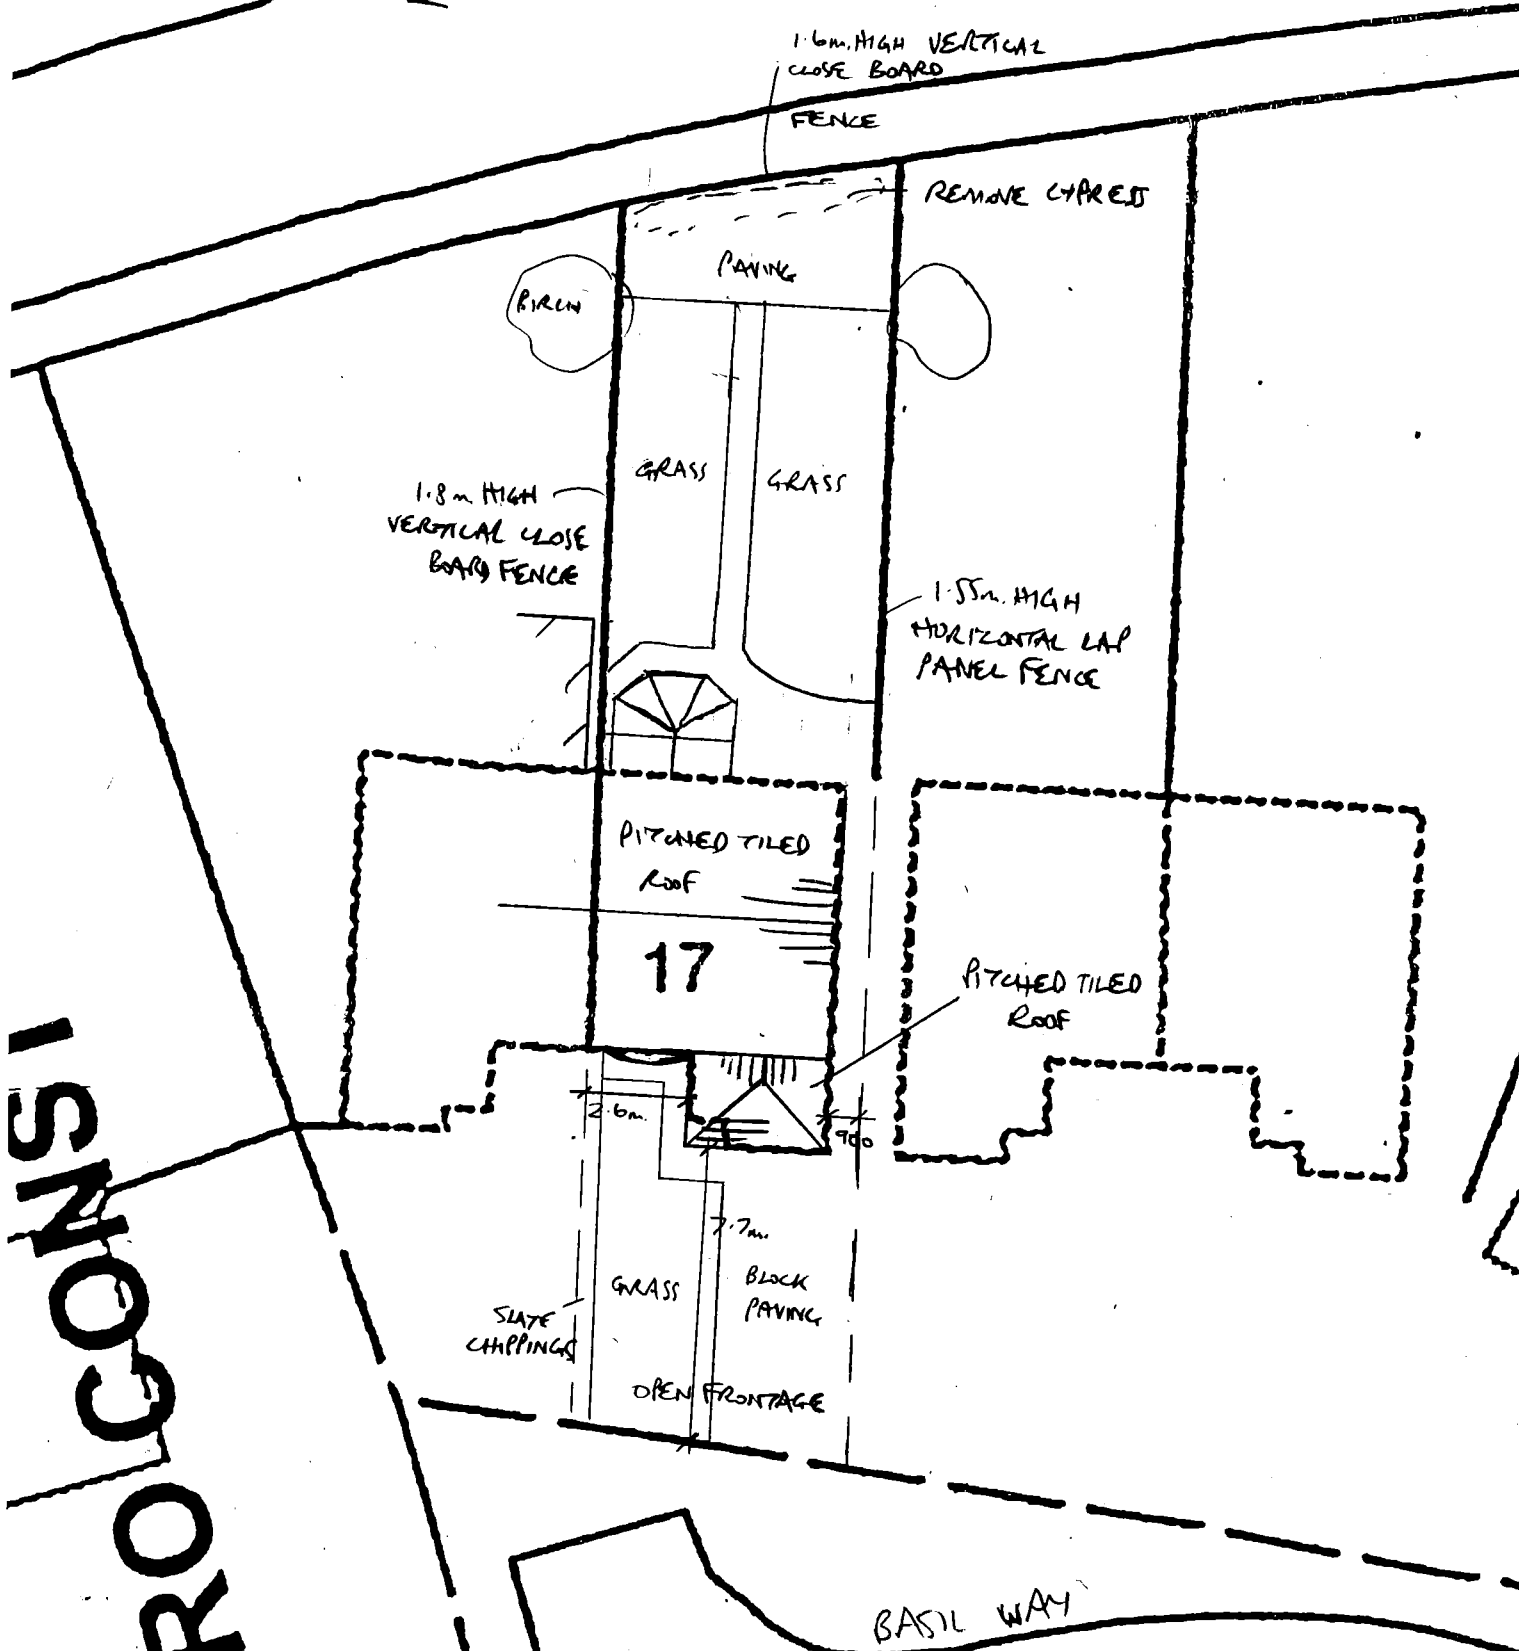

ROCONS!