


PROPOSED EXTENSION TO 96 SUNDERLAND ROAD, S. SHIELDS  
FOR MR. MITCHELL  
DRG NO 1

PROPOSED REAR 1:50

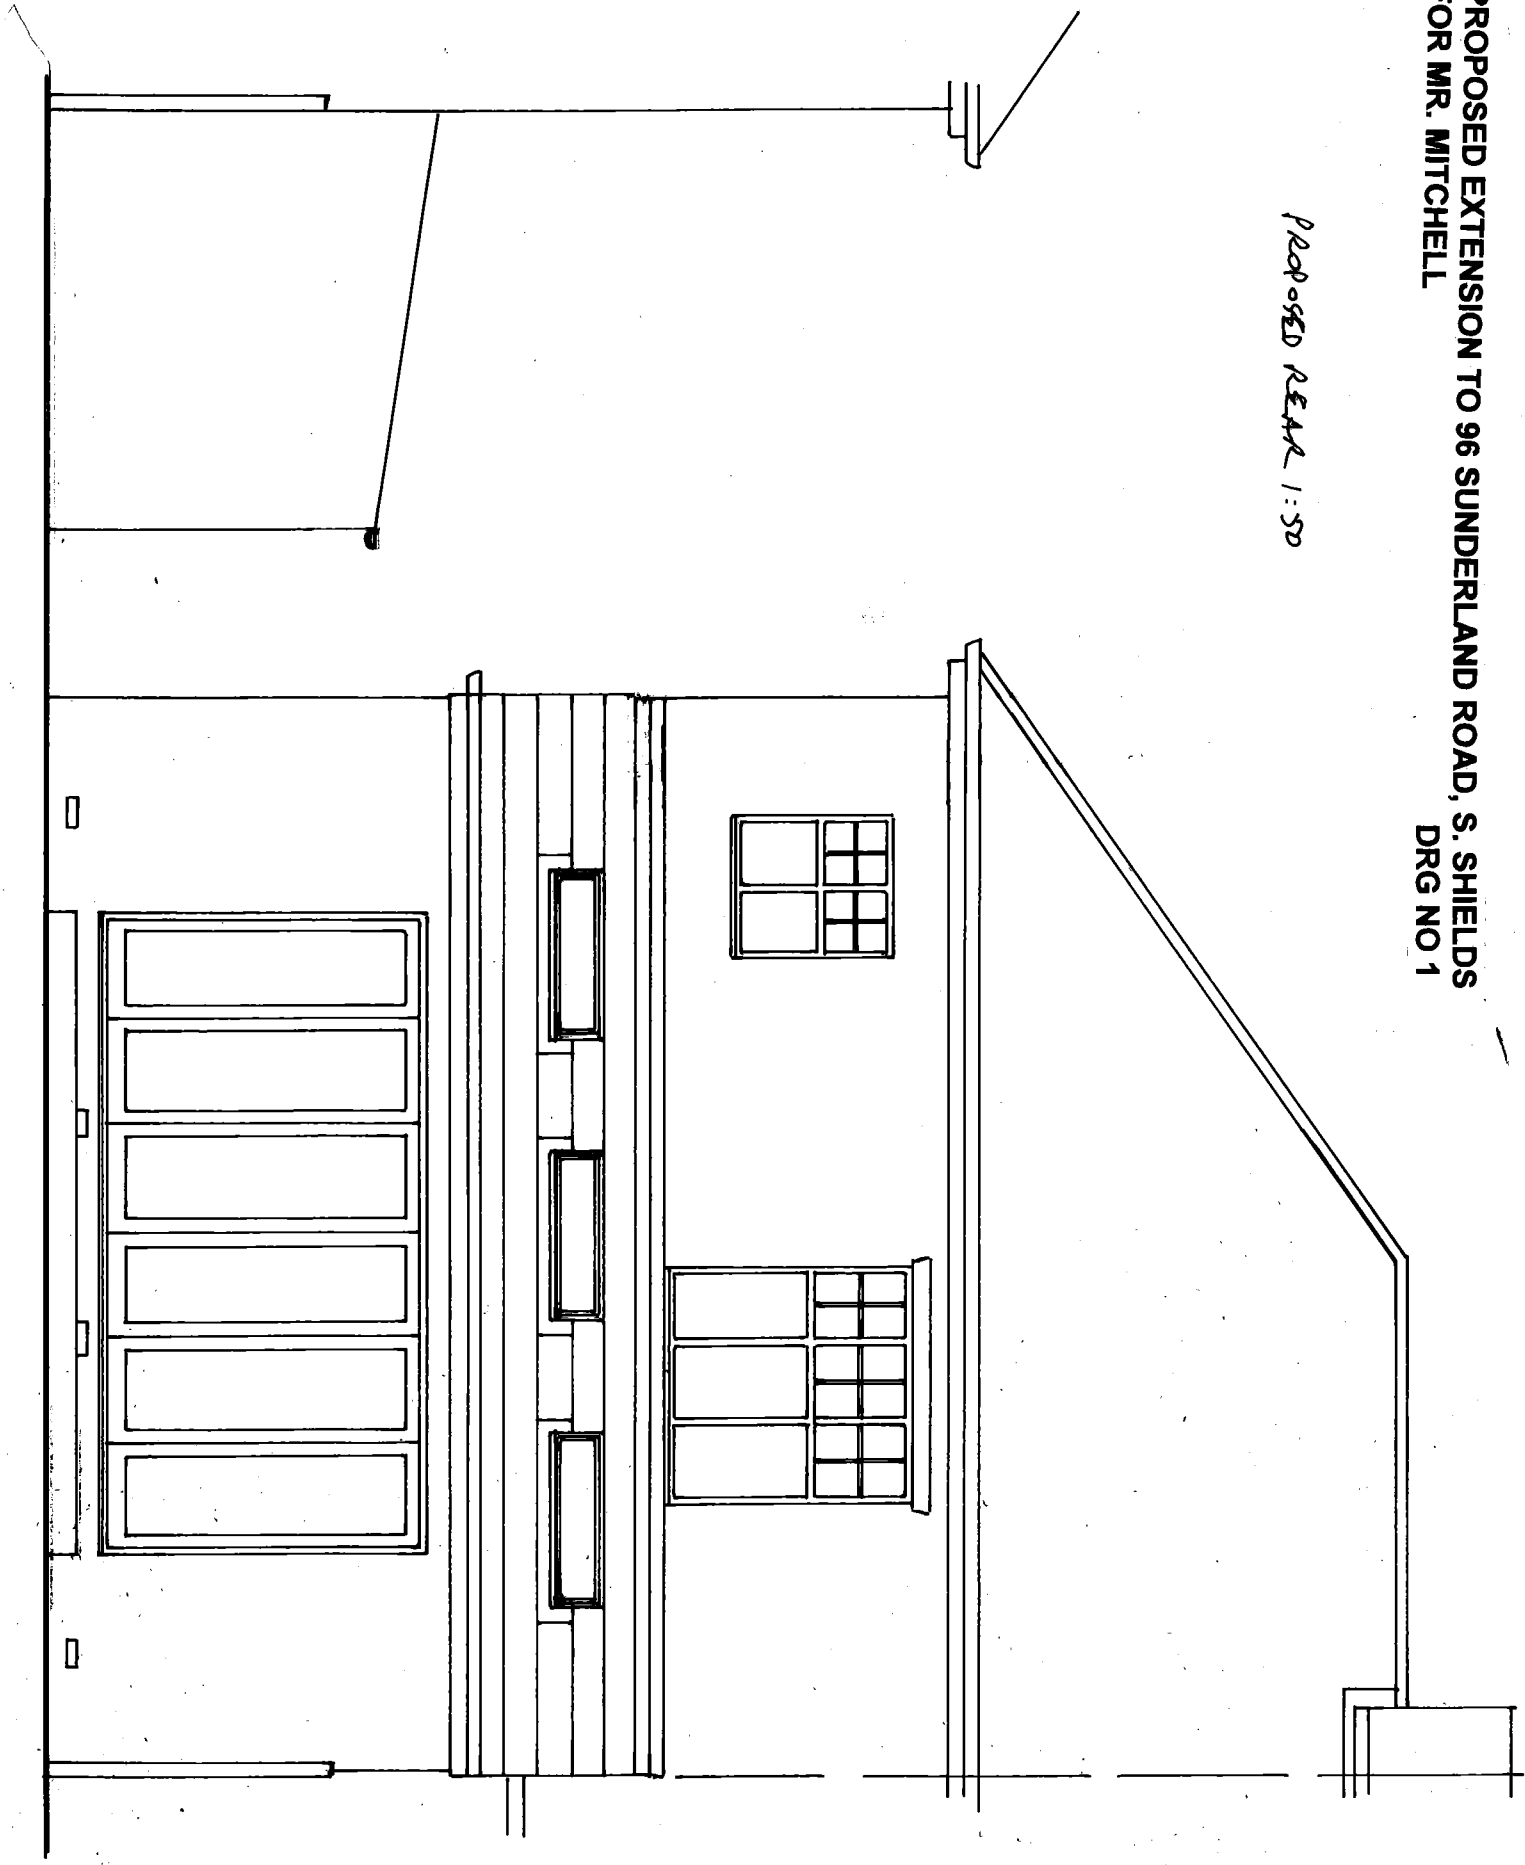

ROOF TILE, RED BRICK, ETC TO MATCH EXISTING AS CLOSELY AS POSSIBLE. OAK BI-FOLD DOORS.

PROPOSED SIDE 1:100

