


S U N D E R

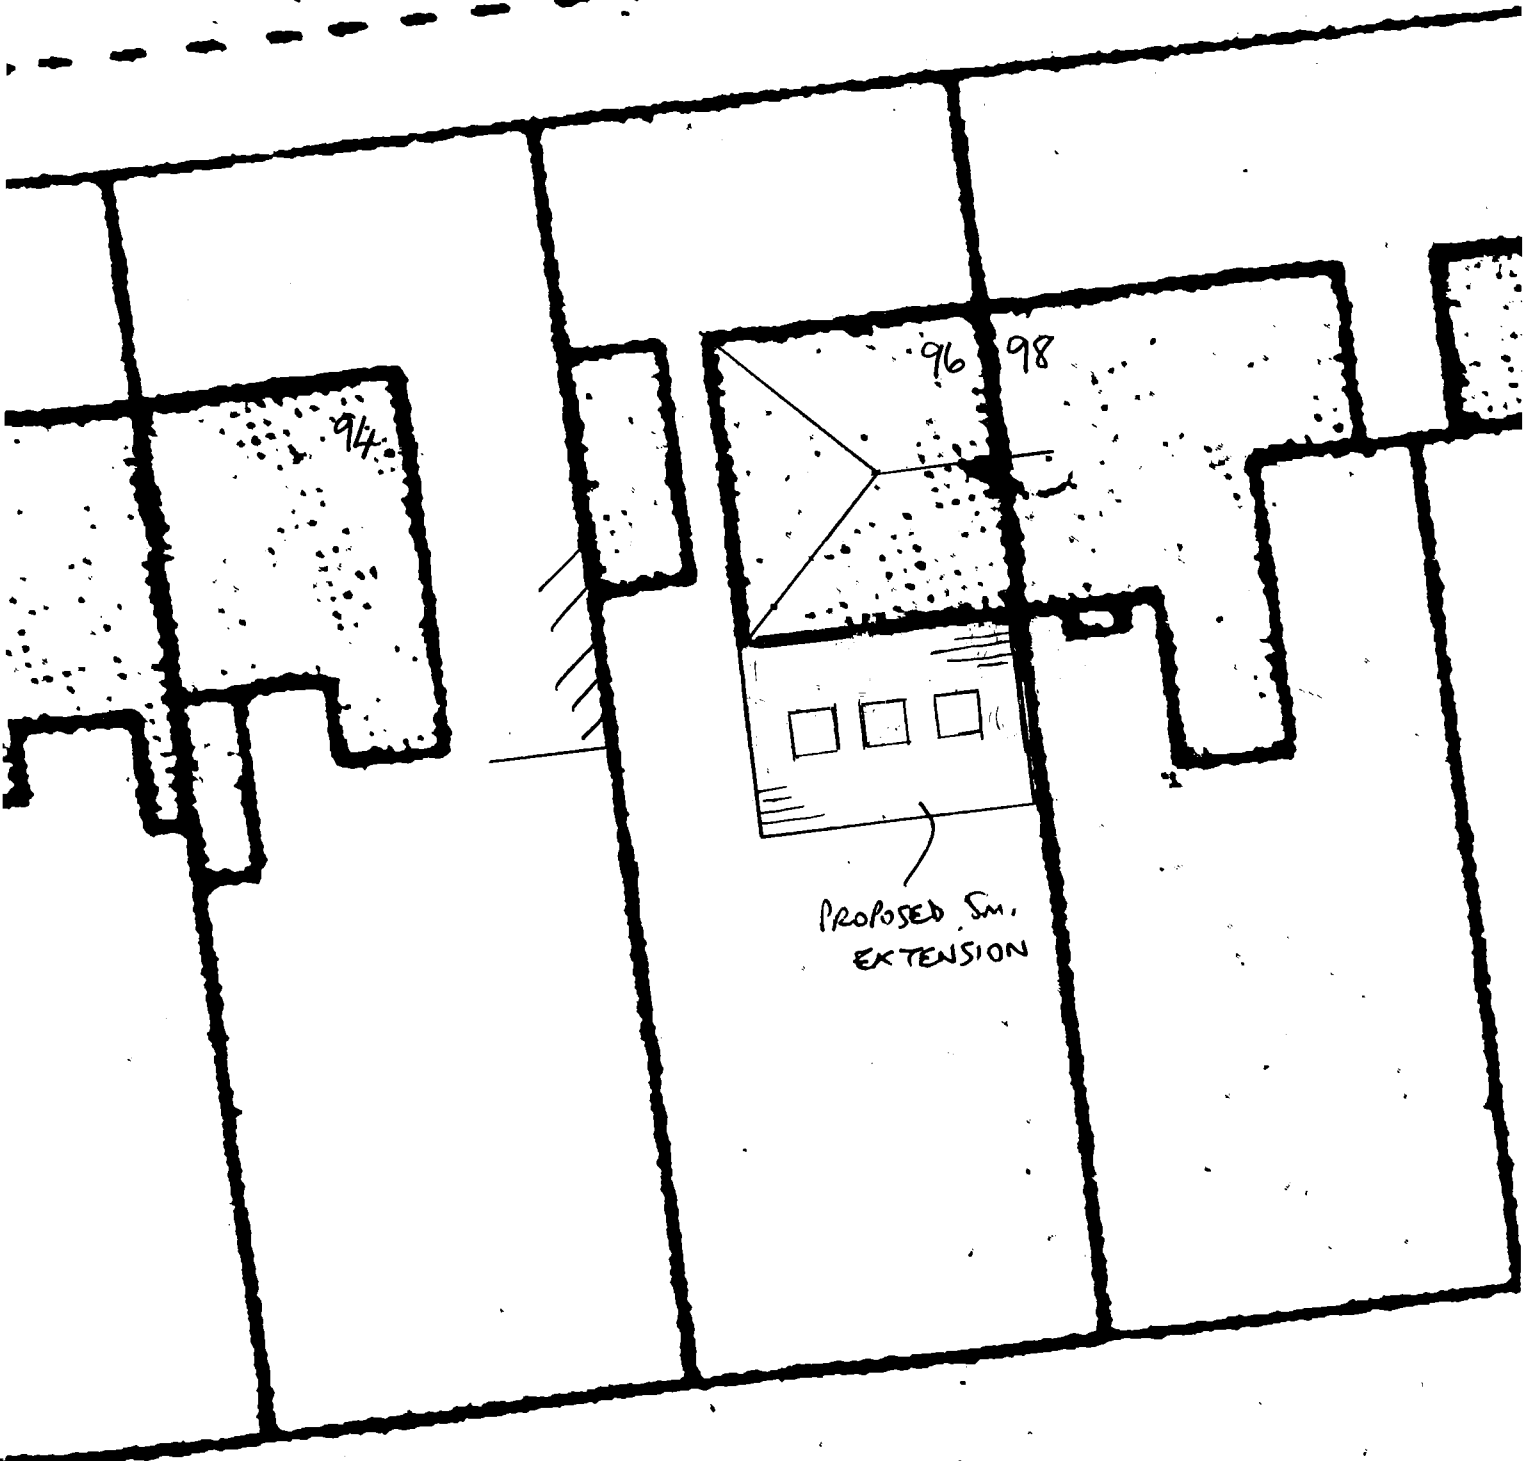

96 SUNDERLAND ROAD  
S. SHIELDS  
1:200 SITE PLAN

