

PROPOSED ELEVATIONS


1:100



FRONT ELEVATION




REAR ELEVATION

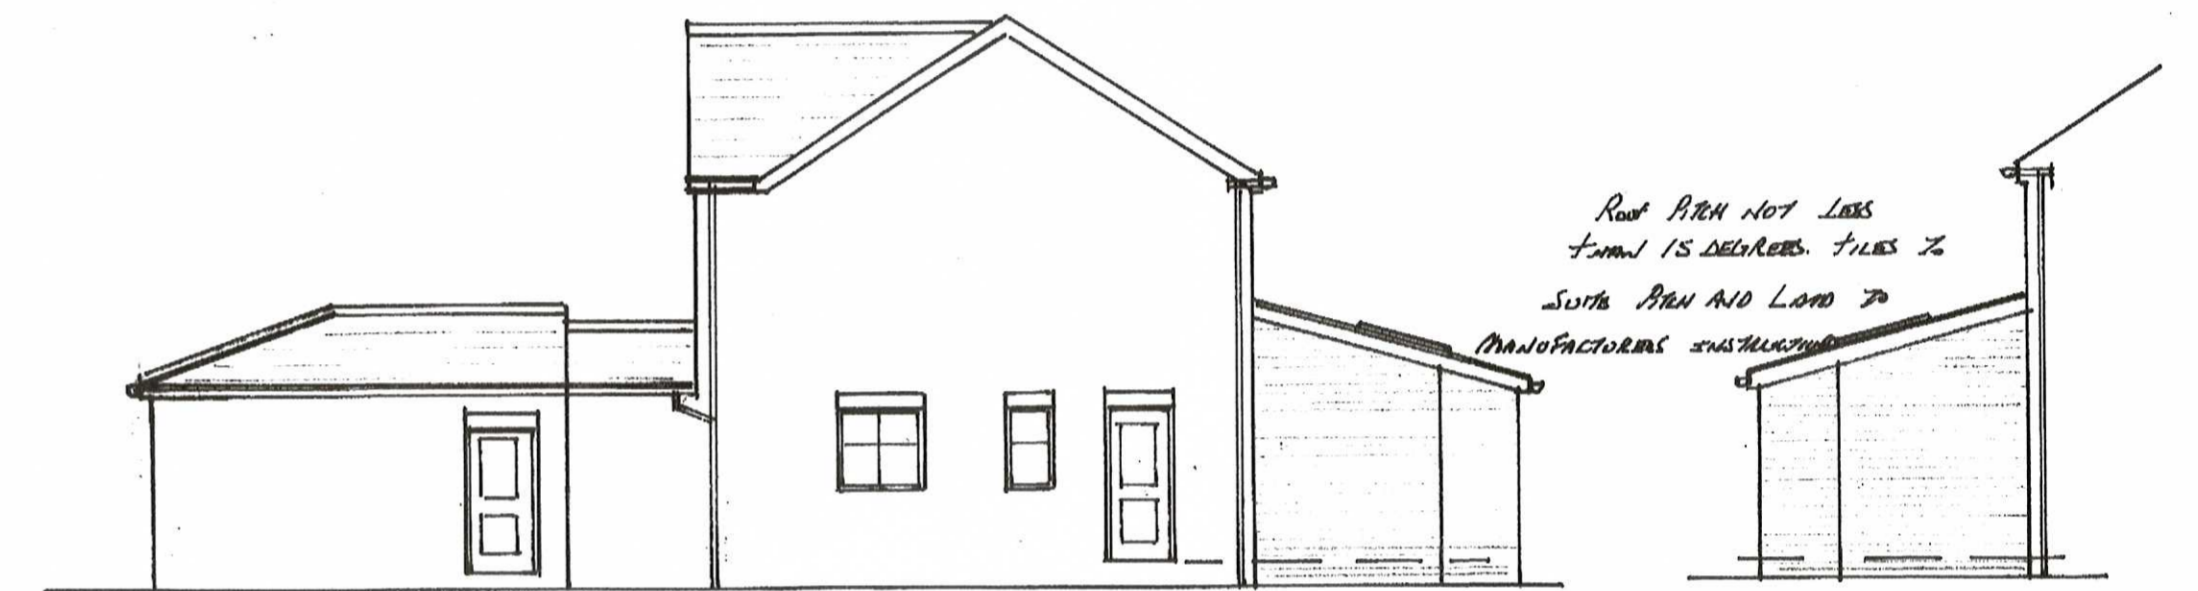

GABLE ELEVATION

SIDE ELEVATION

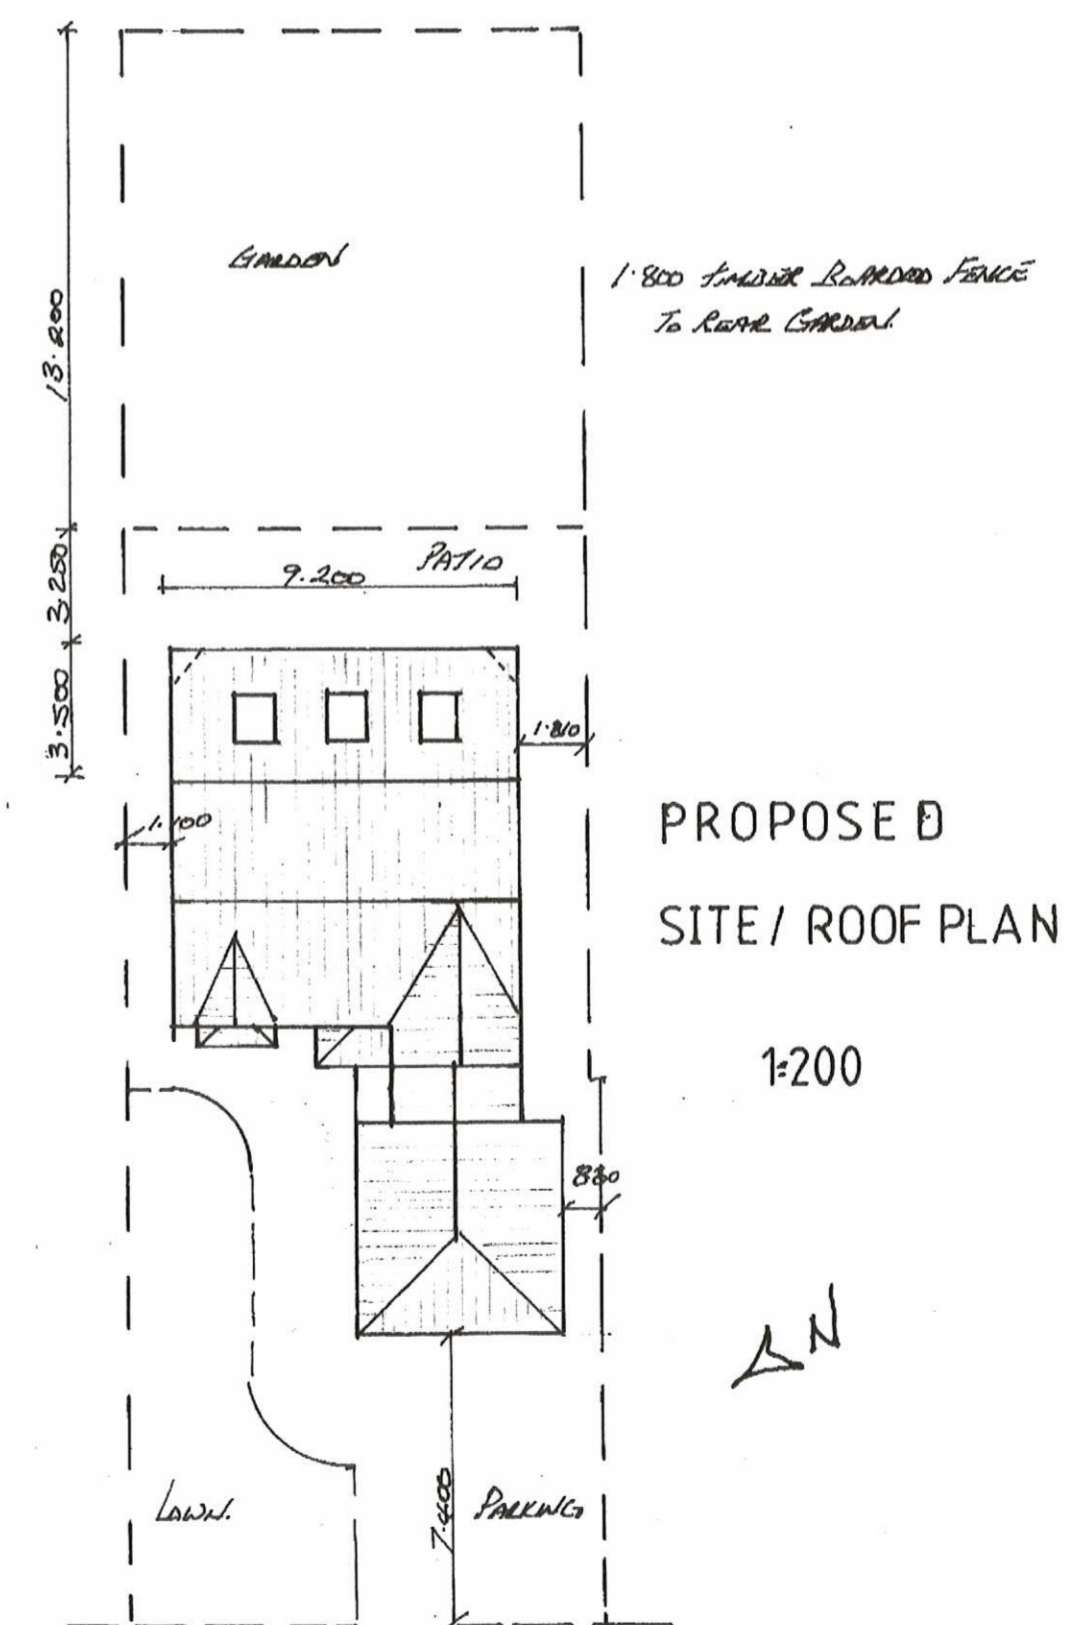

PROPOSED
SITE / ROOF PLAN

1:200



ST0348/16 HFUL