


38 BROCKLEY AVE,  
S. SHIELDS  
1:200 SITE/ROOF PLAN  
PROPOSED

\* PROPOSED EXTN. UNDER EXISTG.  
ROOF CANOPY

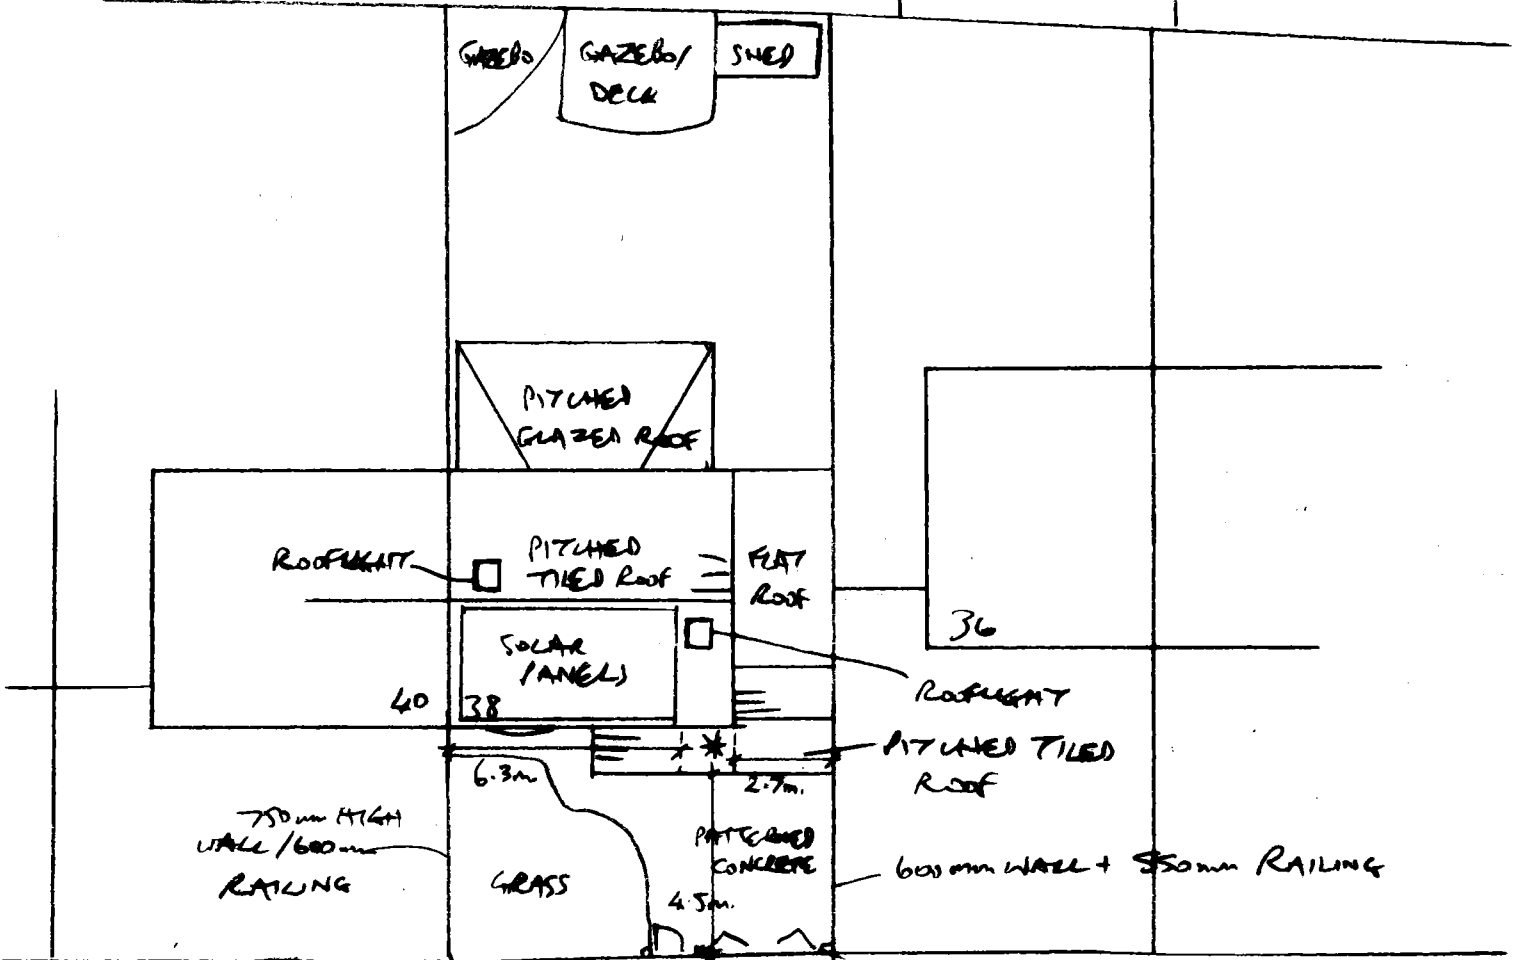

750mm WALL + 600mm RAILING +  
1.35m. DEKS/METAL GATES

BROCKLEY AVE