


64 CHAUVER AVE, S. SHIELDS  
1:200 SITE / ROOF PLAN  
EXISTING

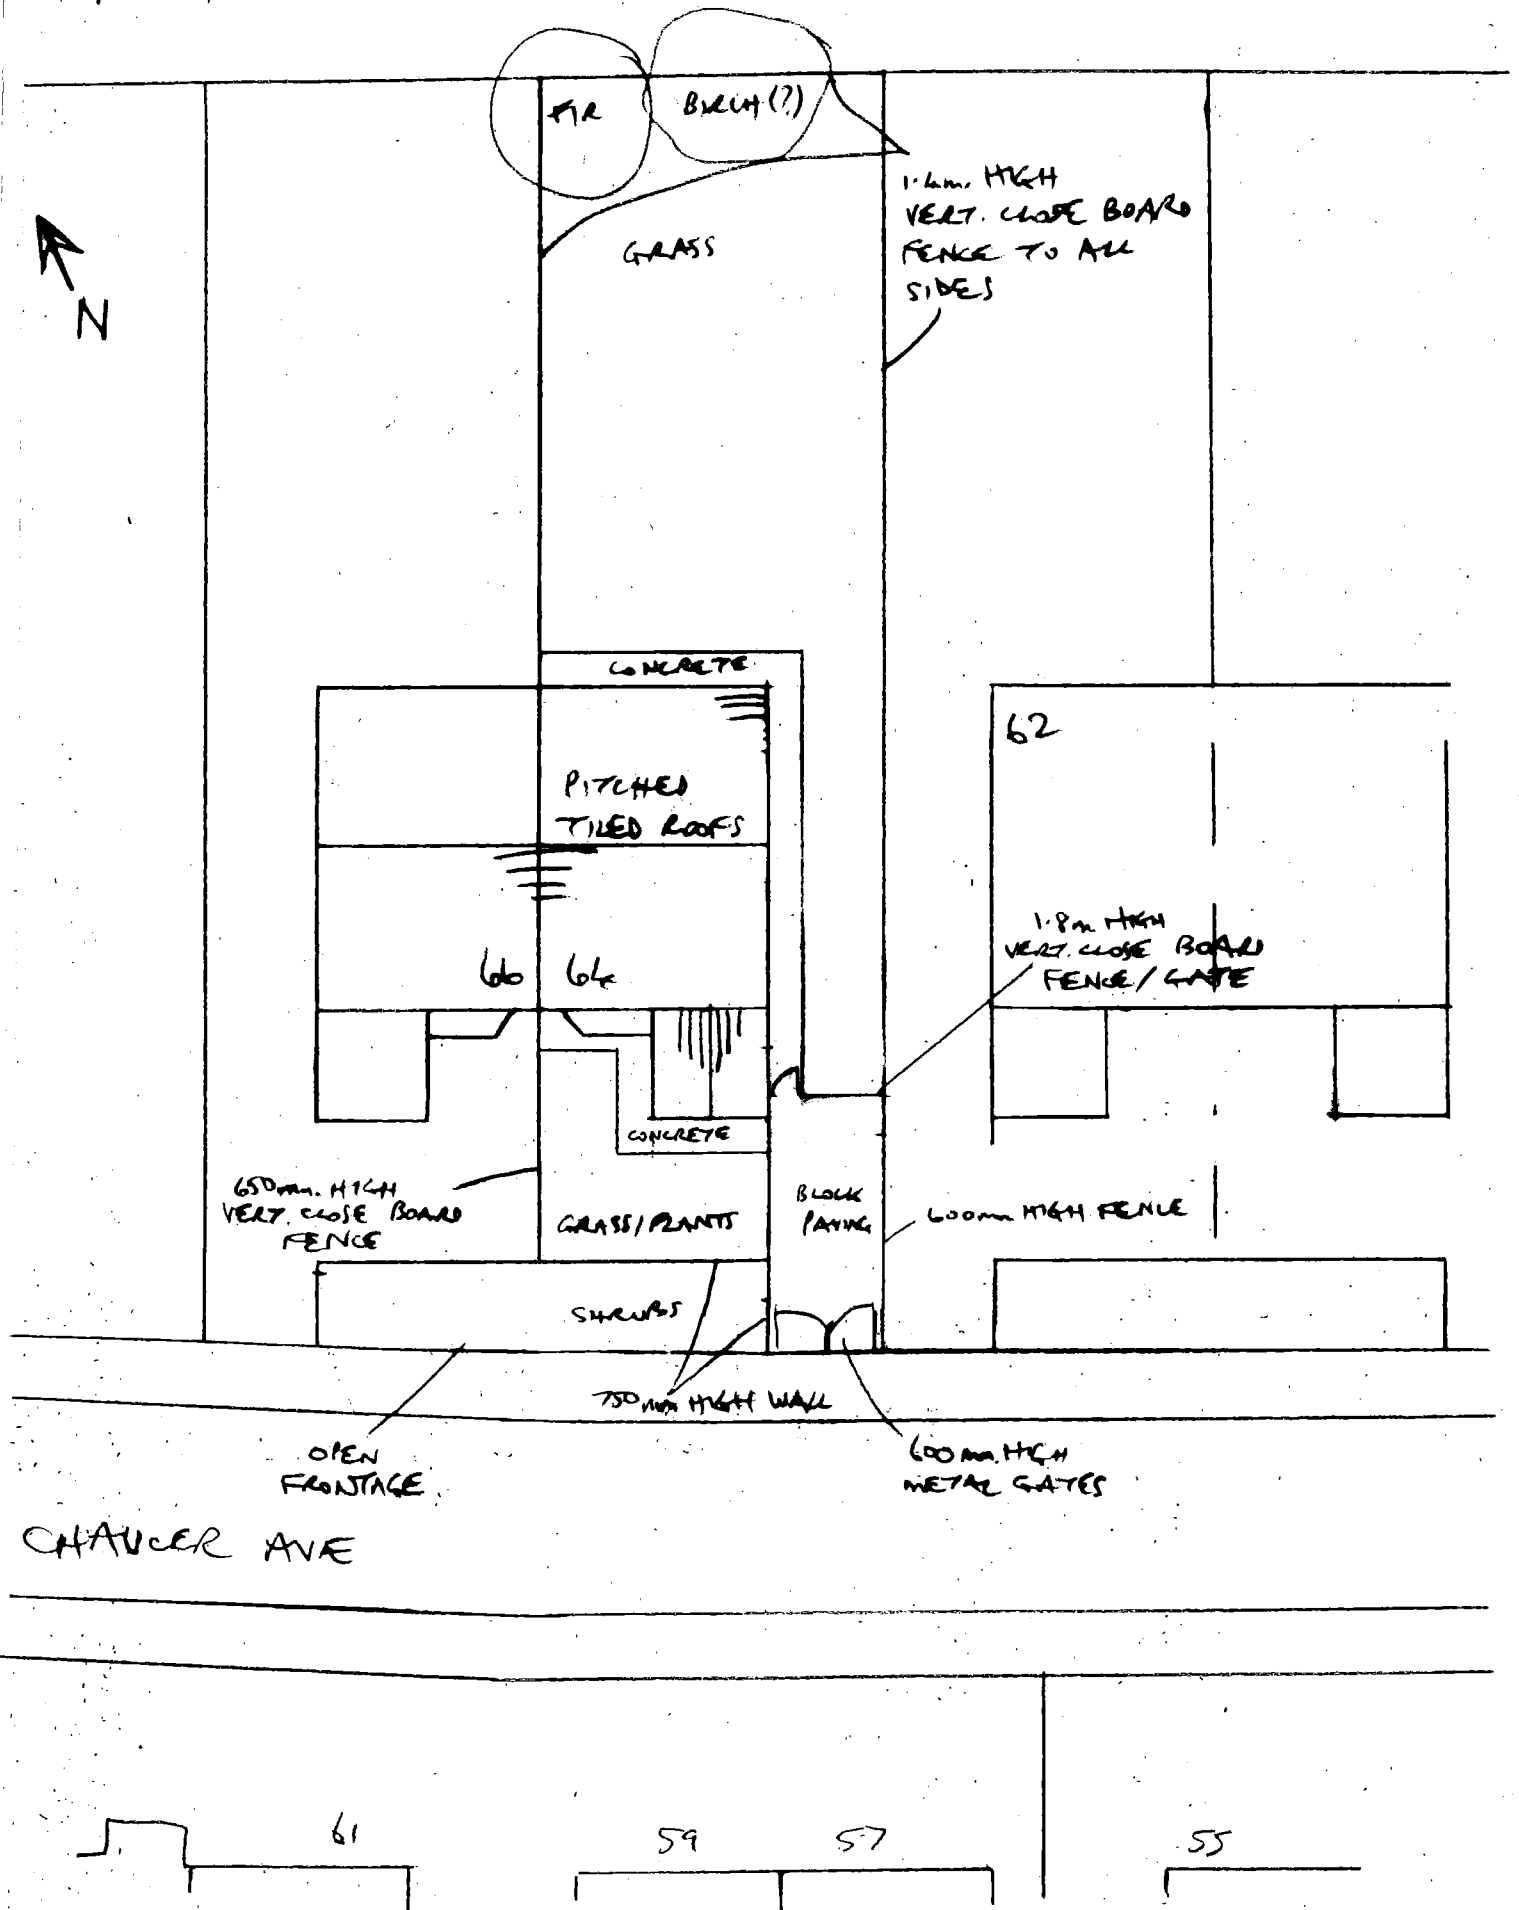

↑  
N

FIR

BIRCH(?)

GRASS

1.4m. HIGH  
VERT. CLOSE BOARD  
FENCE TO ALL  
SIDES

CONCRETE

PITCHED  
TILED ROOFS

60 64

CONCRETE

GRASS / PLANTS

BLOCK  
PAVING

62

1.8m HIGH  
VERT. CLOSE BOARD  
FENCE / GATE

600mm HIGH FENCE

650mm. HIGH  
VERT. CLOSE BOARD  
FENCE

SHRUBS

750mm HIGH WALL

600mm HIGH  
METAL GATES

OPEN  
FRONTAGE

CHAUVER AVE

61

59

57

55