


64 CHAUVER AVE., S. SHIELDS  
 1:200 SITE / ROOF PLAN  
 PROPOSED

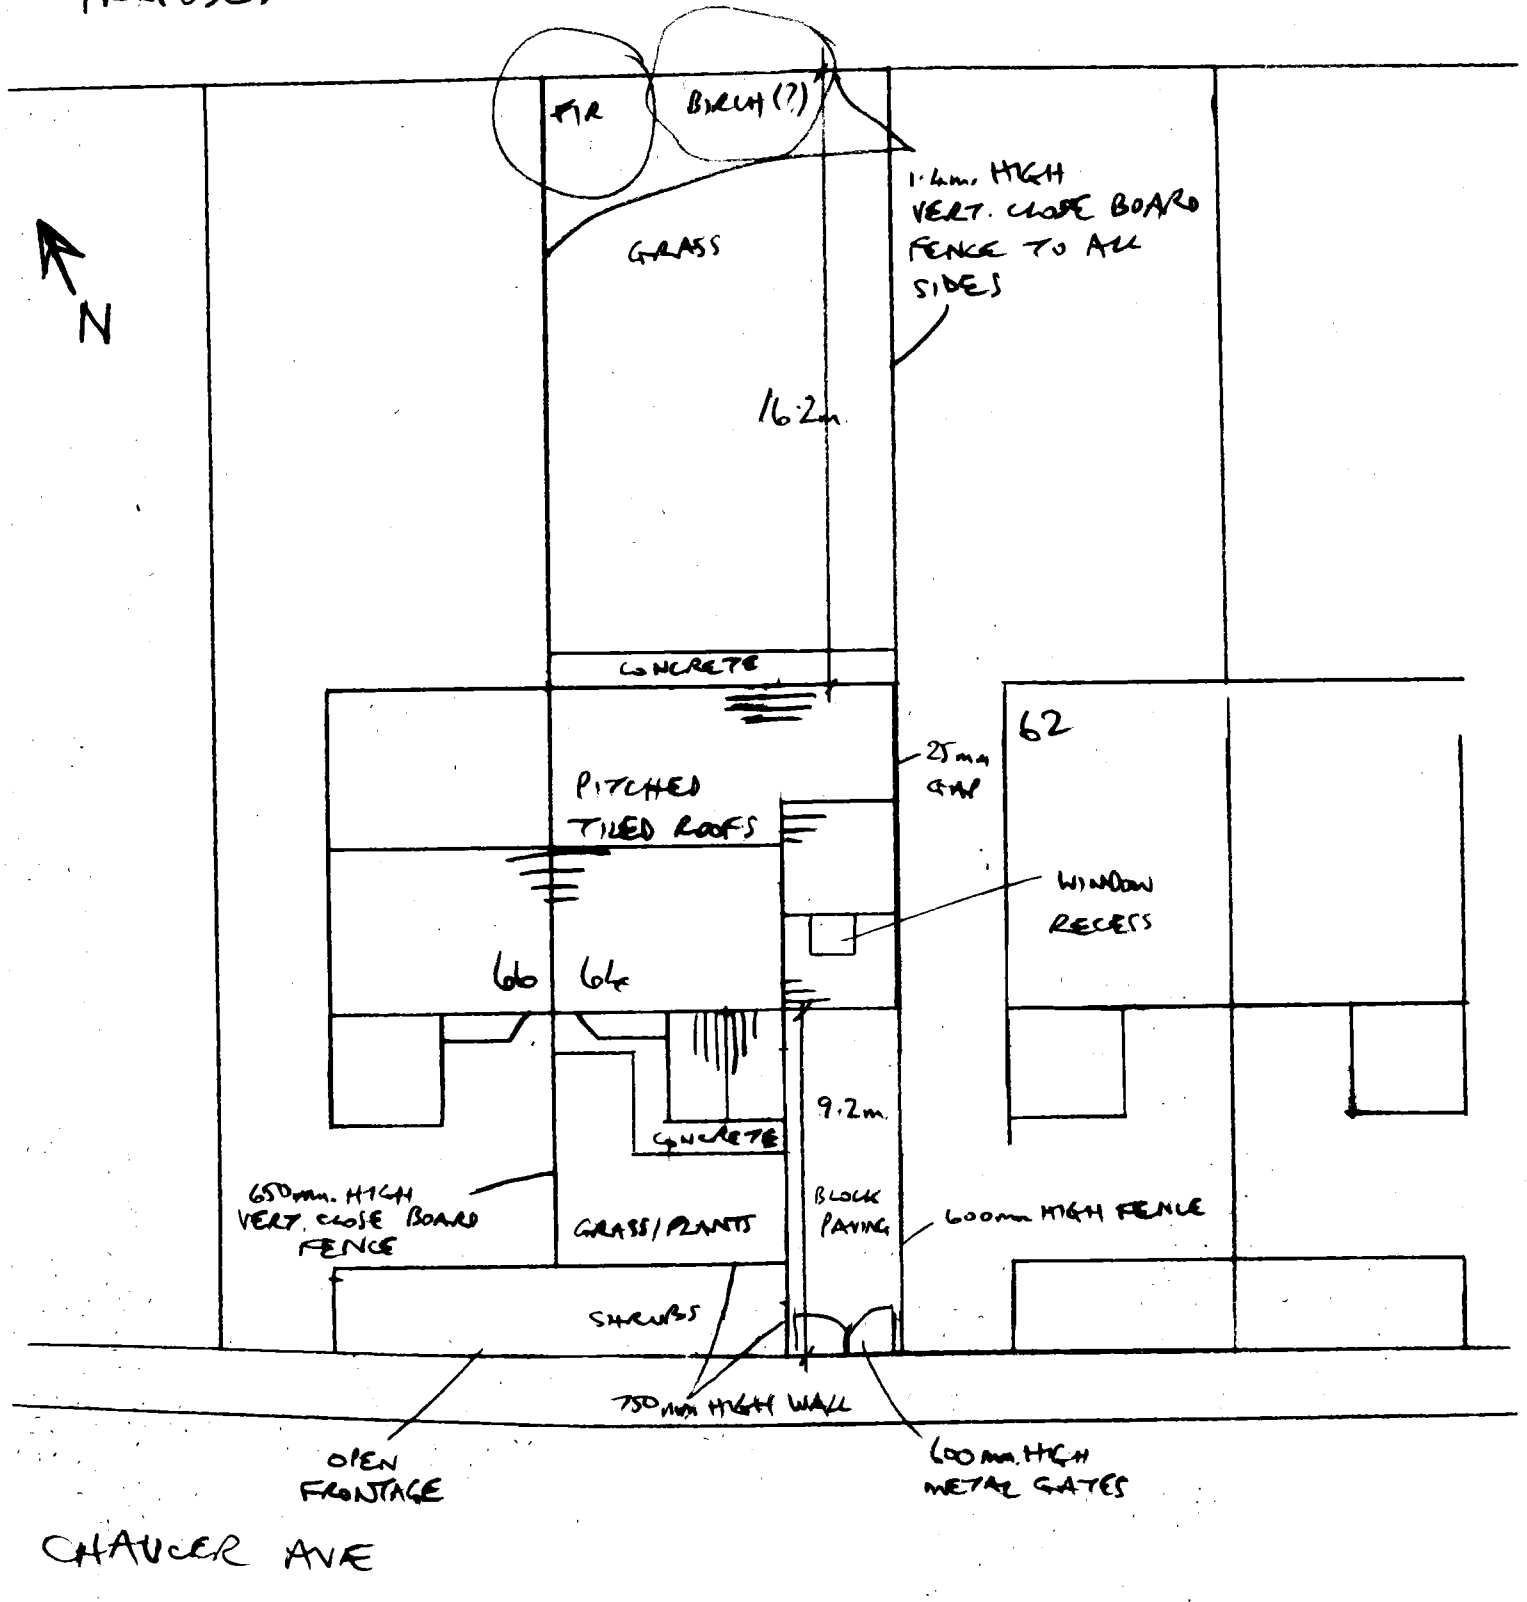

CHAUVER AVE

