


RAILWAY

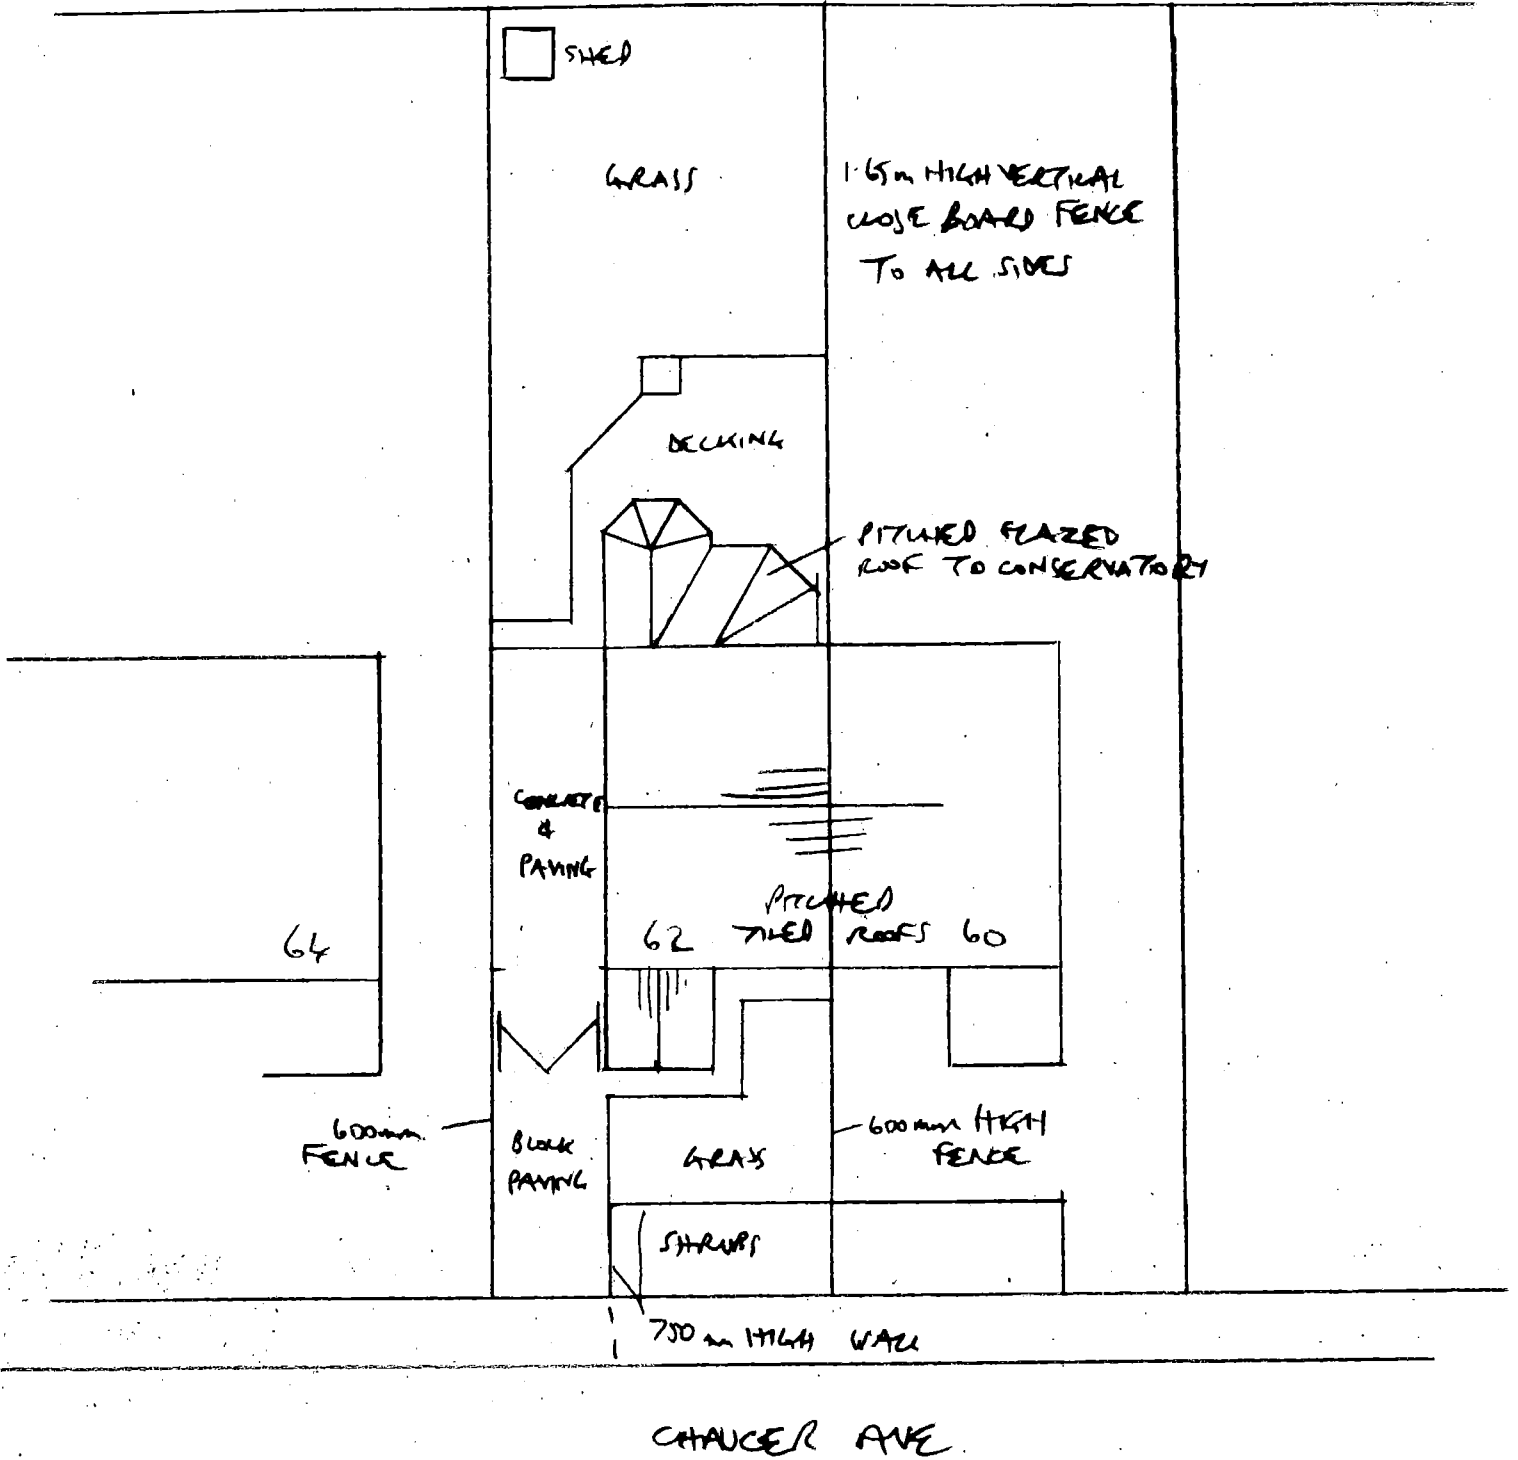

62 CHAUCER AVE, S. SHIELDS  
1:200 SITE/ROOF PLAN - EXISTING