

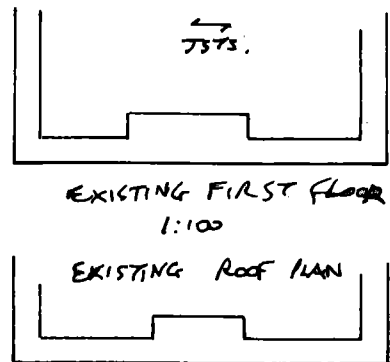



ROOF SLATE, RED BRICK,  
RENDERED PLINTH & UPVC FRAMES,  
ETC. TO MATCH EXISTING AS  
CLOSELY AS POSSIBLE.

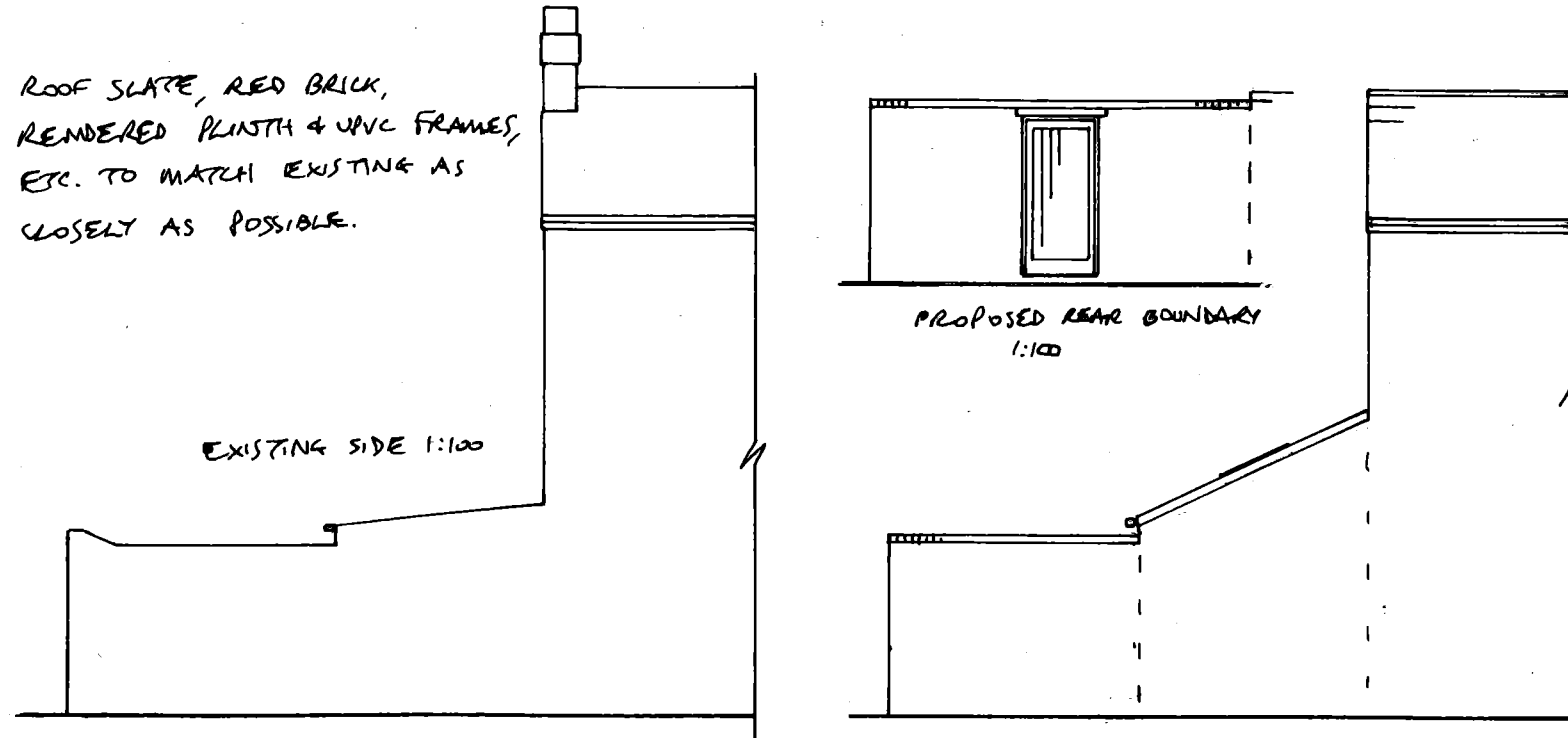

EXISTING REAR BOUNDARY 1:100

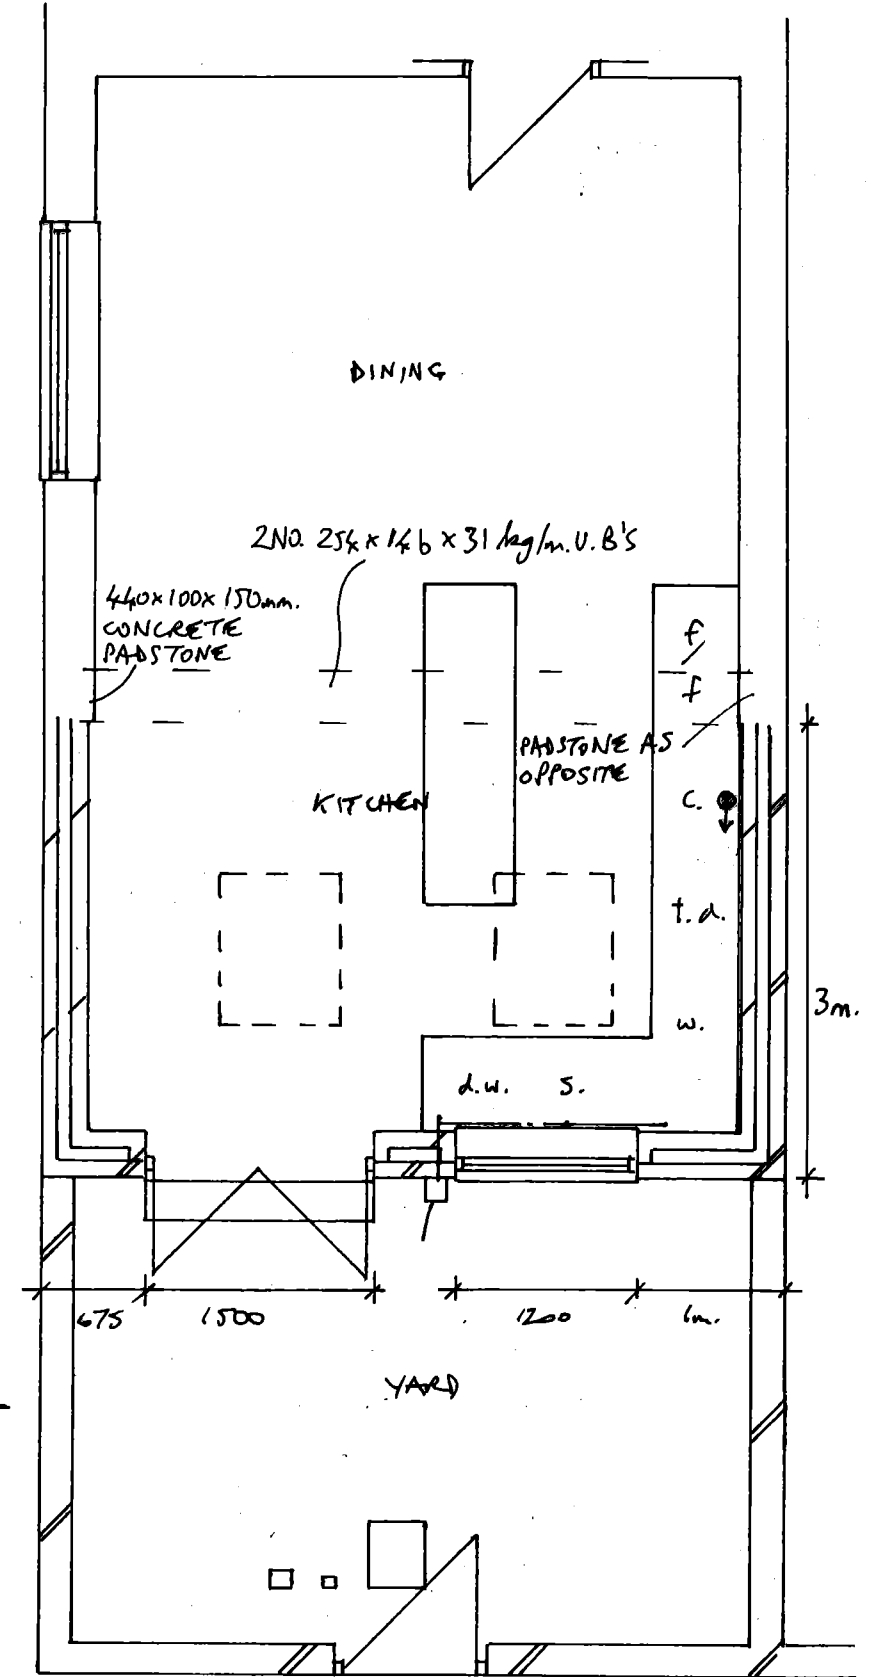

PROPOSED PLAN 1:50

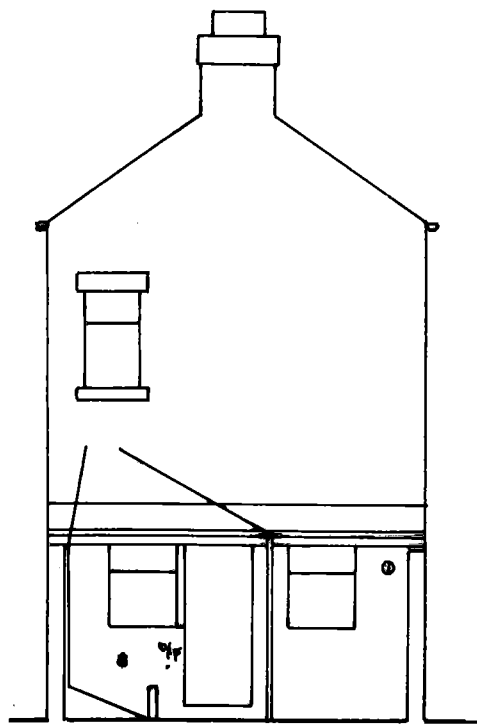

EXISTING SIDE 1:100



PROPOSED EXTENSION TO 120 YORK STREET, JARROW  
FOR J. WALKER  
DRG NO 0770/3326/096