



Roof Plan 1:50.

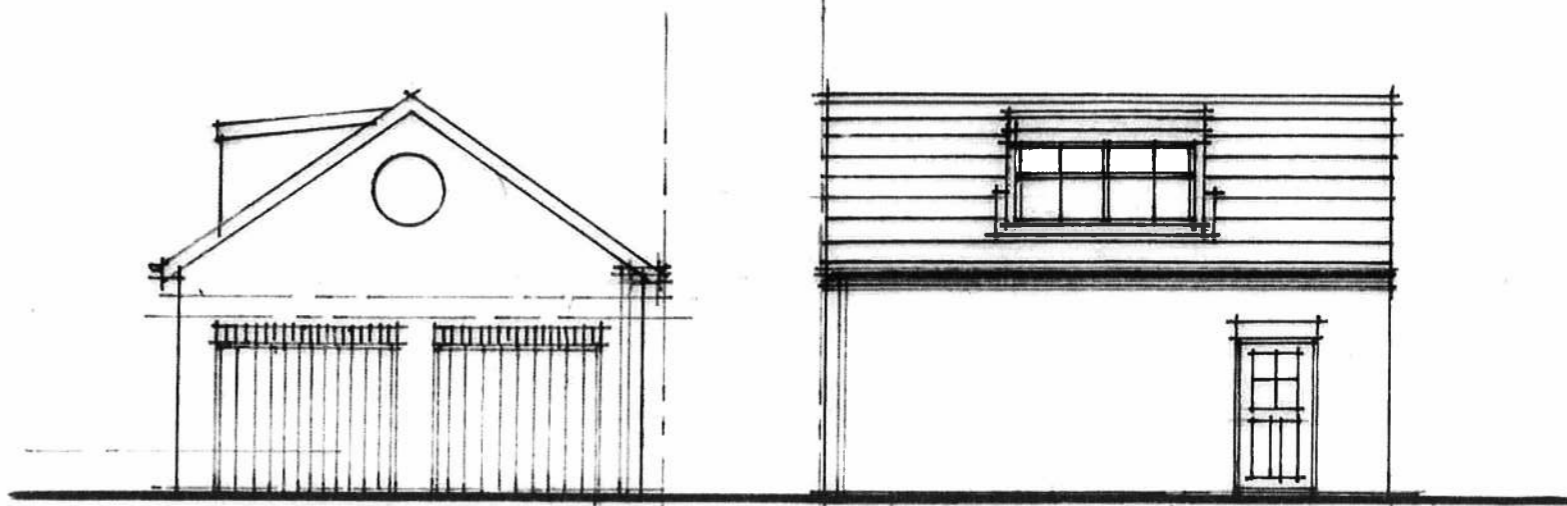

Entrance Elevation.

Side Elevation.

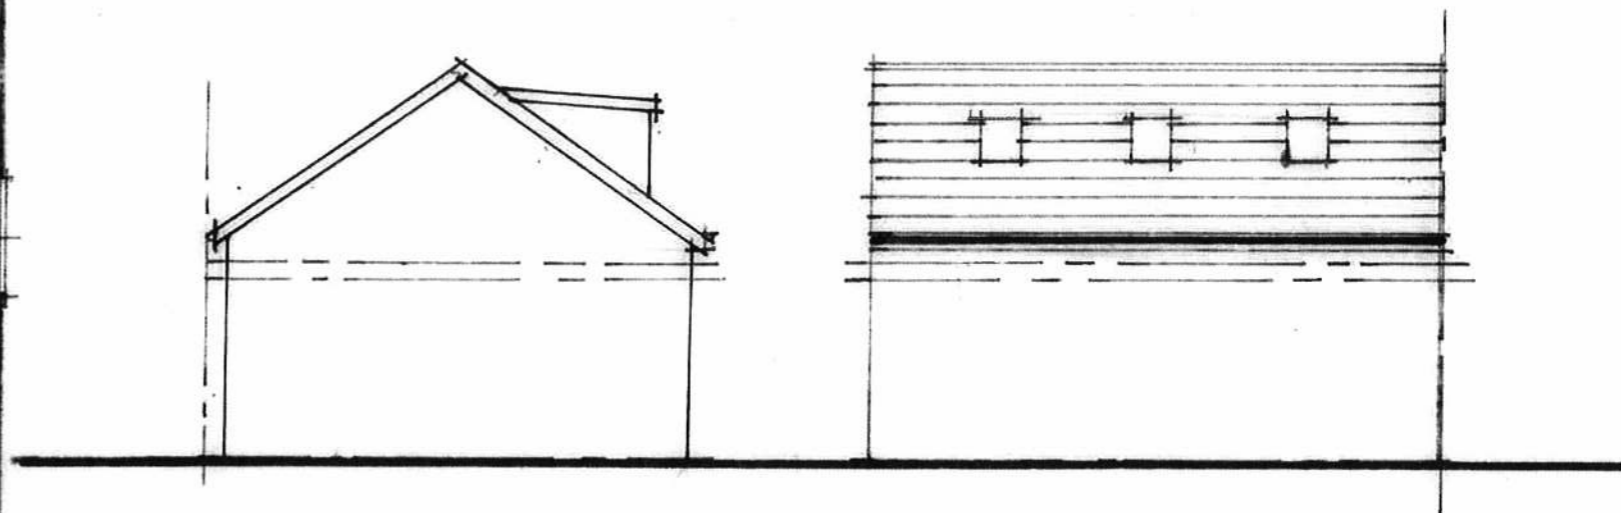

Side Elevation.

Rear Elevation