


This drawing is copyright & the property of EC Harris & must not be copied in whole or in part without their written permission. Copyright is reserved. © This drawing must not be scaled.
 The Contractor is to report all dimensional discrepancies & errors to the Contract Administrator prior to construction commencing.
 It is essential that this drawing is read in conjunction with all specifications/ schedule of works & that all works are included for.

| SAFETY HEALTH AND ENVIRONMENTAL (SHE) INFORMATION | |
|---|--|
|  | Based upon the assumption that all works will be undertaken by competent contractors working, where appropriate, to approved method statements, the designer would draw the reader's attention to the significant residual SHE risks that have not been eliminated from the designs shown on this drawing by the design process. |
| | CONSTRUCTION, OCCUPANCY AND DEMOLITION (List below the significant residual risks for EACH of these three phases of operation). <small>Where the designer determines that, so far as is reasonably practicable, there are no foreseeable significant residual design risks associated with that phase of operation the statement "NO FORESEEABLE SIGNIFICANT RESIDUAL DESIGN RISKS IDENTIFIED" shall be displayed (no section shall be left blank).</small> |

THE ATM WILL BE MANAGED IN ACCORDANCE TO NORMAL 'ATM SECURITY WORKING GROUP' SECURITY PROTOCOLS.

EXISTING SECURITY


SECOM MONITORED ALARM SYSTEM COVERING ALL AREAS

RECENTLY INSTALLED CCTV SYSTEM TO FRONT OF HOUSE AREA & FRONT ENTRANCE

CASH LOADING

ATM TO BE CASH LOADED OUT OF HOURS WHEN PUBLIC ARE EXCLUDED THEREFORE ENSURING A SECURE AREA IS CREATED WHILE ATM IS REFILLED.

EXISTING DOOR TO BE REPLACED WITH GLAZED PANEL TO MATCH THE EXISTING SHOP FRONT. WORKS TO BE UNDERTAKEN BY THE NTP CONTRACTOR

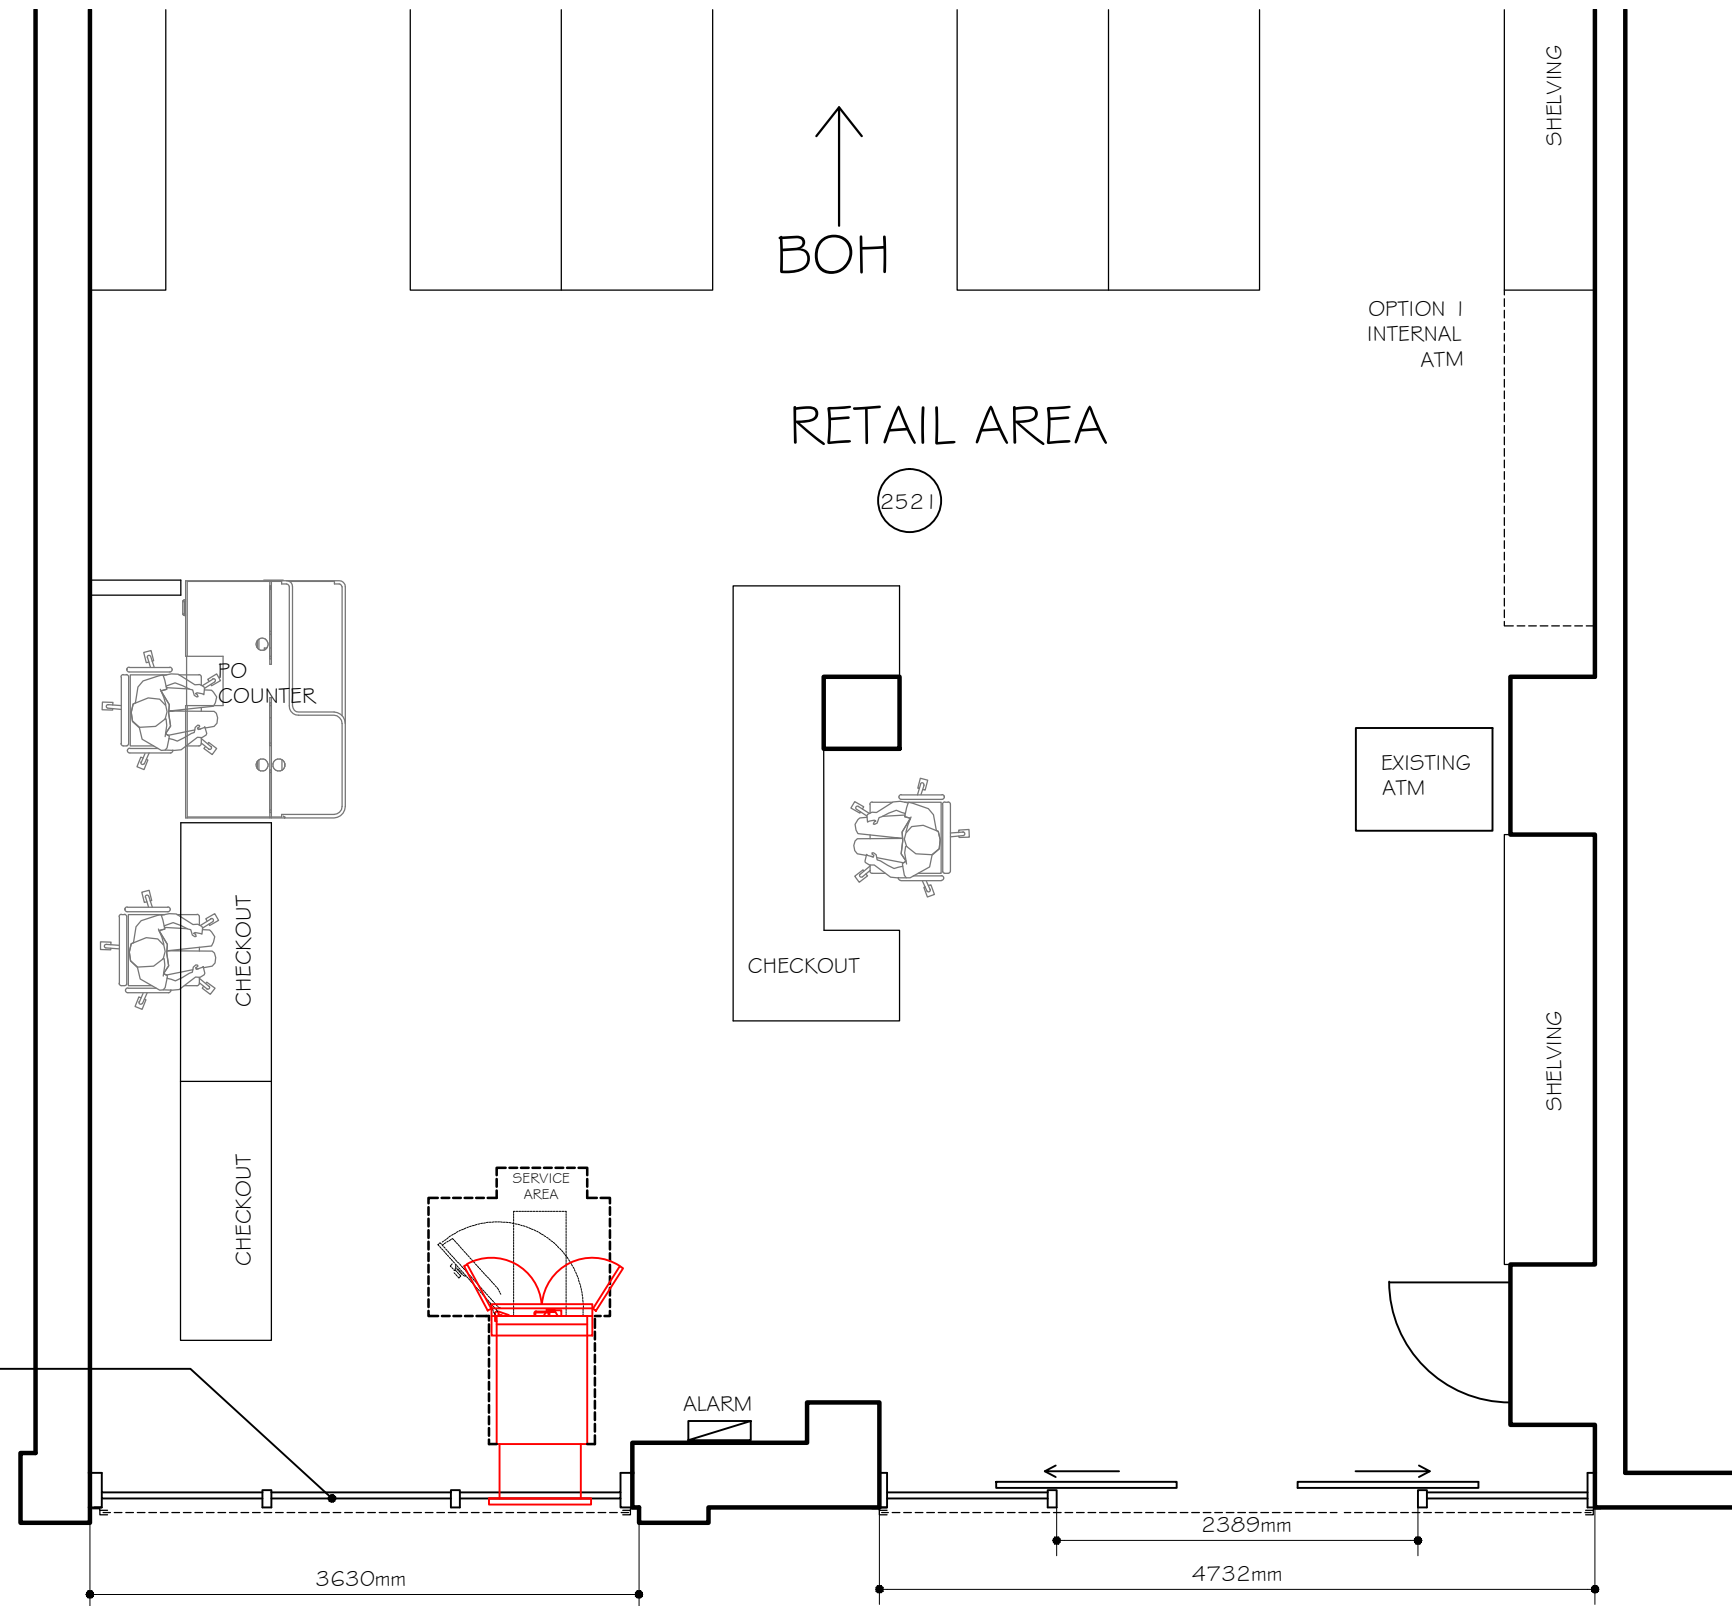

NEWTOWN (EAST BOLDON) - 536329
 PROPOSED PLAN @ 1:50

INTERNAL FLOOR APPROX LEVEL WITH OUTSIDE PAVEMENT IN THIS ATM LOCATION

APERTURE TO BE FORMED IN EXISTING SHUTTER TO ALLOW FOR USE OF EXTERNAL ATM.

ATM TO BE INSTALLED THROUGH EXISTING SHOP FRONTAGE. GLAZING TO BE REPLACED WITH METAL SECURITY COMPOSITE PANEL. COLOUR TO MATCH EXISTING FRONTAGE.

| Rev No. | Comments | Date |
|---------|---|----------|
| Rev C | ATM RELOCATED TO MATCH PROPOSED ELEVATION | 10.06.16 |
| Rev B | EXISTING DOOR REPLACED WITH GLAZED PANEL | 18.05.16 |
| Rev A | OPTION A ROTATED THRO 90DEG | 12.02.16 |

Client
BANK OF IRELAND

Project title
OFFSITE ATM INSTALLATIONS
 ADDRESS: 45-47 EAST VIEW, BOLDON COLLIERY, TYNE AND WEAR, NE35 9AU

Drawing title
NEWTOWN POST OFFICE
PROPOSED PLAN

Drawing status
DRAFT

Job No. **24820100** Project co-ordinator

Scale **1:50 @A3** Date **30.10.2015**

Drawn by **AR** Checked by

Dwg. No. **536329/03** Rev. No. **C**

