


NEWTOWN (EAST BOLDON) - 536329 EXISTING ELEVATION @ 1:50

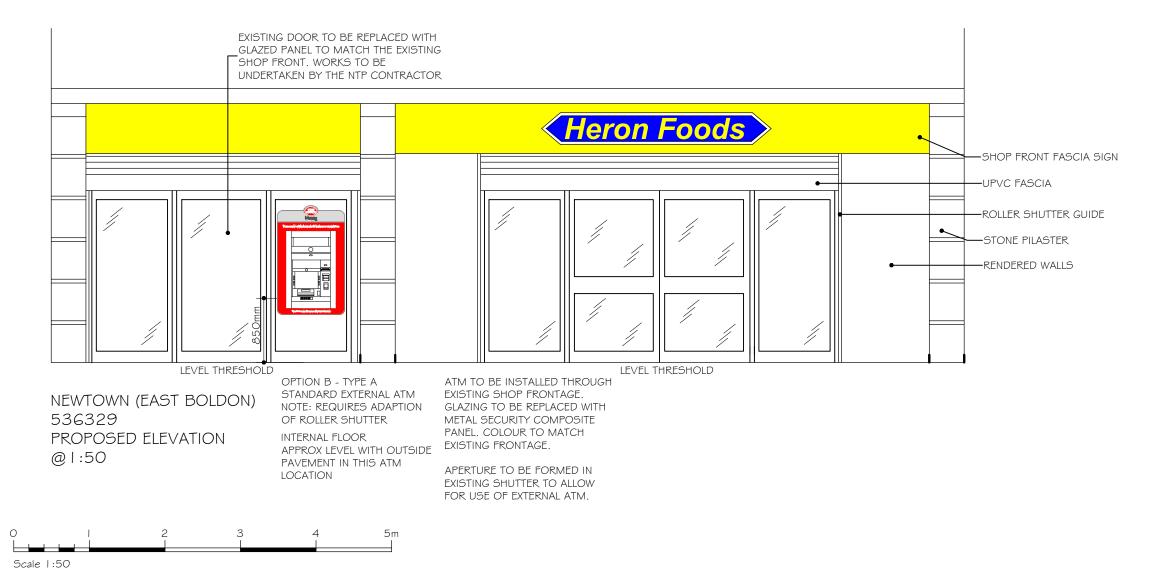

This drawing is copyright & the property of EC Harris & must not be copied in whole or in part without their written permission. Copyright is reserved. © This drawing must not be scaled.

The Contractor is to report all dimensional discrepancies & errors to the Contract Administrator prior to construction commencing.

It is essential that this drawing is read in conjunction with all specifications/ schedule of works & that all works are included for.

AFETY HEALTH AND ENVIRONMENTAL (SHE) INFORMATION

Based upon the assumption that all works will be undertaken by competent of working, where appropriate, to approved method statements, the designer would drathe reader's attention to the significant residual SHE risks that have not bee

List below the significant residual risks for EACH of these three phases of operation). ere the designer determines that, so far as is reasonably practicable, there are no foreseeable significant residual design risks or the designer determines that, so far as is reasonably practicable, there are no foreseeable significant residual design risks to the designer of the present of the designer of the des

> THE ATM WILL BE MANAGED IN ACCORDANCE TO NORMAL 'ATM SECURITY WORKING GROUP' SECURITY PROTOCOLS.

## EXISTING SECURITY

SECOM MONITORED ALARM SYSTEM COVERING ALL AREAS

RECENTLY INSTALLED CCTV SYSTEM TO FRONT OF HOUSE AREA & FRONT ENTRANCE

## CASH LOADING

ATM TO BE CASH LOADED OUT OF HOURS WHEN PUBLIC ARE EXCLUDED THEREFORE ENSURING A SECURE AREA IS CREATED WHILE ATM IS REFILLED.

Rev A	EXISTING DOOR REPLACED WITH GLAZED	18.05.16
	PANEL & ATM COLLAR REVISED	

Rev No. Comments Date

**BANK OF IRELAND** 

Project title

OFFSITE ATM INSTALLATIONS ADDRESS: 45-47 EAST VIEW, BOLDON COLLIERY, TYNE AND WEAR, NE35 9AU

## **NEWTOWN POST OFFICE EXISTING & PROPOSED ELEVATION**

Drawing status DRAFT	
Job No. 24820100	Project co-ordinator
Scale 1:50 @A3	Date 30.10.2015
Drawn by AR	Checked by
Dwg. No. 536329/01	Rev. No. A



EC HARRIS LLP Coopers Studios, Westgate Road, Newcastle upon Tyne. NF1 3NN t +44 (0)191 269 5480

www.echarris.com