


NEWTOWN (EAST BOLDON) - 536329 EXISTING ELEVATION @ I :50

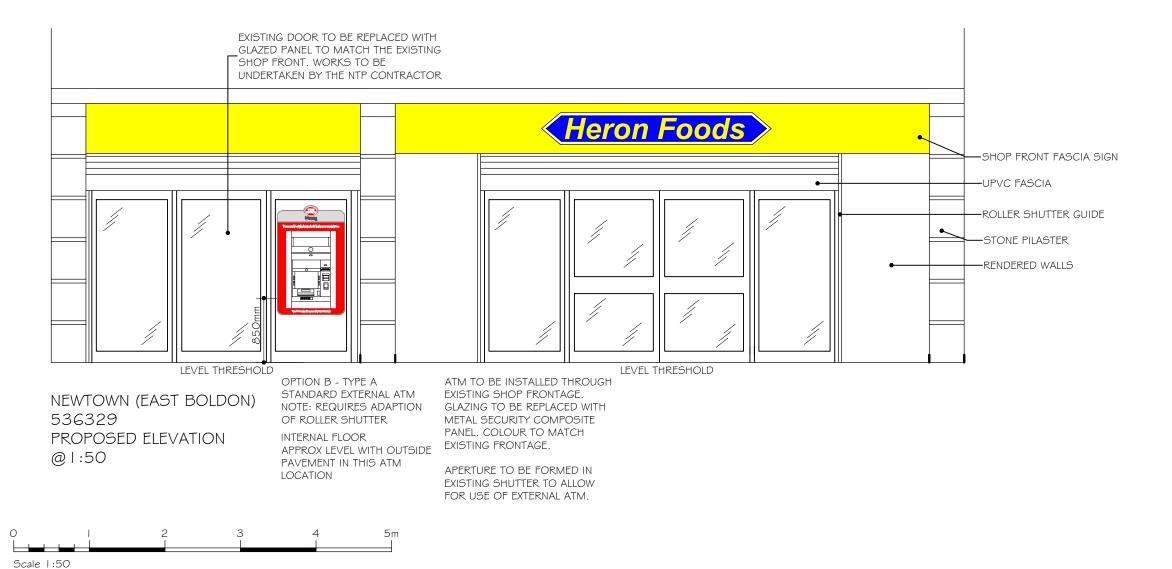

This drawing is copyright & the property of EC Harris & must not be copied in whole or in part without their written permission. Copyright is reserved. © This drawing must not be scaled.

The Contractor is to report all dimensional discrepancies & errors to the Contract Administrator prior to construction commencing.

It is essential that this drawing is read in conjunction with all specifications/ schedule of works & that all works are included for.

BAFETY HEALTH AND ENVIRONMENTAL (SHE) INFORMATION

Based upon the assumption that all works will be undertaken by competent of

based upon the assumption that an works will be interented by configerent contractor working, where appropriate, to approved method statements, the designer would drat the reader's attention to the **significant** residual SHE risks that have not bee eliminated from the designs shown on this drawing by the design process.

CONSTRUCTION, OCCUPANCY AND DEMOLITION

(List below the significant residual risks for EACH of these three phases of operation).
Where the designer determines that, so far as is reasonably practicable, there are no foreseeable significant residual design risks
associated with that phase of operation the statement "NO FORESEEABLE SIGNIFICANT RESIDUAL DESIGN RISKS IDENTIFIED"
shall be displayed (no section shall be left blank).

THE ATM WILL BE MANAGED
IN ACCORDANCE TO NORMAL
'ATM SECURITY WORKING GROUP'
SECURITY PROTOCOLS.

EXISTING SECURITY

SECOM MONITORED ALARM SYSTEM COVERING ALL AREAS

RECENTLY INSTALLED CCTV SYSTEM TO FRONT OF HOUSE AREA \$ FRONT ENTRANCE

CASH LOADING

ATM TO BE CASH LOADED OUT OF HOURS WHEN PUBLIC ARE EXCLUDED THEREFORE ENSURING A SECURE AREA IS CREATED WHILE ATM IS REFILLED.

Rev A	EXISTING DOOR REPLACED WITH GLAZED	18.05.16
	PANEL & ATM COLLAR REVISED	

Rev No. Comments Date

Client

BANK OF IRELAND

Project title

OFFSITE ATM INSTALLATIONS ADDRESS: 45-47 EAST VIEW, BOLDON COLLIERY, TYNE AND WEAR, NE35 9AU

Drawing tit

NEWTOWN POST OFFICE EXISTING & PROPOSED ELEVATION

Drawing status DRAFT			
Job No. 24820100	Project co-ordinator		
Scale 1:50 @A3	Date 30.10.2015		
Drawn by AR	Checked by		
Dwg. No. 536329/01	Rev. No. A		



EC HARRIS LLP Coopers Studios, Westgate Road, Newcastle upon Tyne. NE1 3NN t +44 (0)191 269 5480

www.echarris.com