
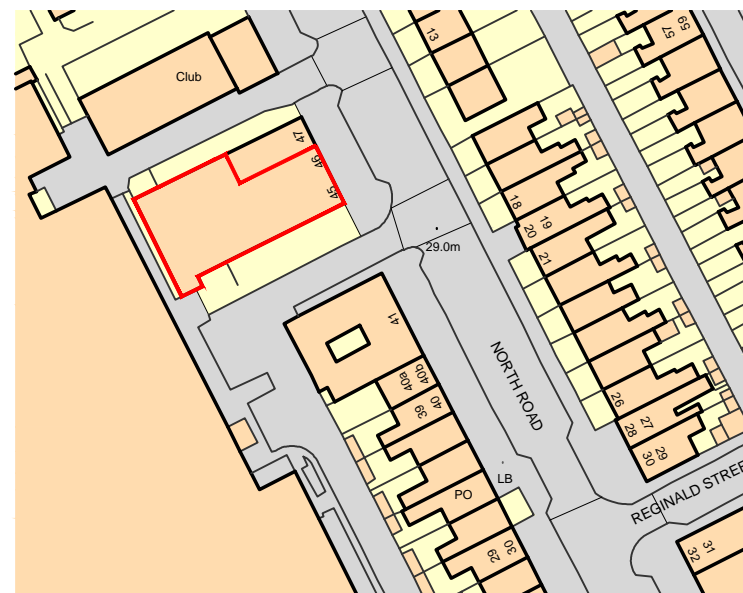


This drawing is copyright & the property of EC Harris & must not be copied in whole or in part without their written permission. Copyright is reserved. © This drawing must not be scaled.  
 The Contractor is to report all dimensional discrepancies & errors to the Contract Administrator prior to construction commencing.  
 It is essential that this drawing is read in conjunction with all specifications/ schedule of works & that all works are included for.

SAFETY HEALTH AND ENVIRONMENTAL (SHE) INFORMATION	
	Based upon the assumption that all works will be undertaken by competent contractors working, where appropriate, to approved method statements, the designer would draw the reader's attention to the <b>significant</b> residual SHE risks that have not been eliminated from the designs shown on this drawing by the design process.
CONSTRUCTION, OCCUPANCY AND DEMOLITION	
(List below the significant residual risks for EACH of these three phases of operation). <small>Where the designer determines that, so far as is reasonably practicable, there are no foreseeable significant residual design risks associated with that phase of operation the statement "NO FORESEEABLE SIGNIFICANT RESIDUAL DESIGN RISKS IDENTIFIED" shall be displayed (no section shall be left blank).</small>	



Ordnance Survey, (c) Crown Copyright 2016. All rights reserved. Licence number 100022432

NEWTOWN - 536329  
 LOCATION PLAN @ 1:1250  
 428sqm



Rev No.	Comments	Date
Client BANK OF IRELAND		
Project title OFFSITE ATM INSTALLATIONS ADDRESS: 45-47 EAST VIEW, BOLDON COLLIERY, TYNE AND WEAR, NE35 9AU		
Drawing title NEWTOWN POST OFFICE LOCATION PLAN		
Drawing status DRAFT		
Job No. 24820100	Project co-ordinator	
Scale 1:1250@A3	Date 30.10.2015	
Drawn by AR	Checked by	
Dwg. No. 536329/05	Rev. No.	



EC HARRIS LLP  
 Coopers Studios, Westgate Road,  
 Newcastle upon Tyne.  
 NE1 3NN  
 t +44 (0)191 269 5480  
 www.echarris.com