
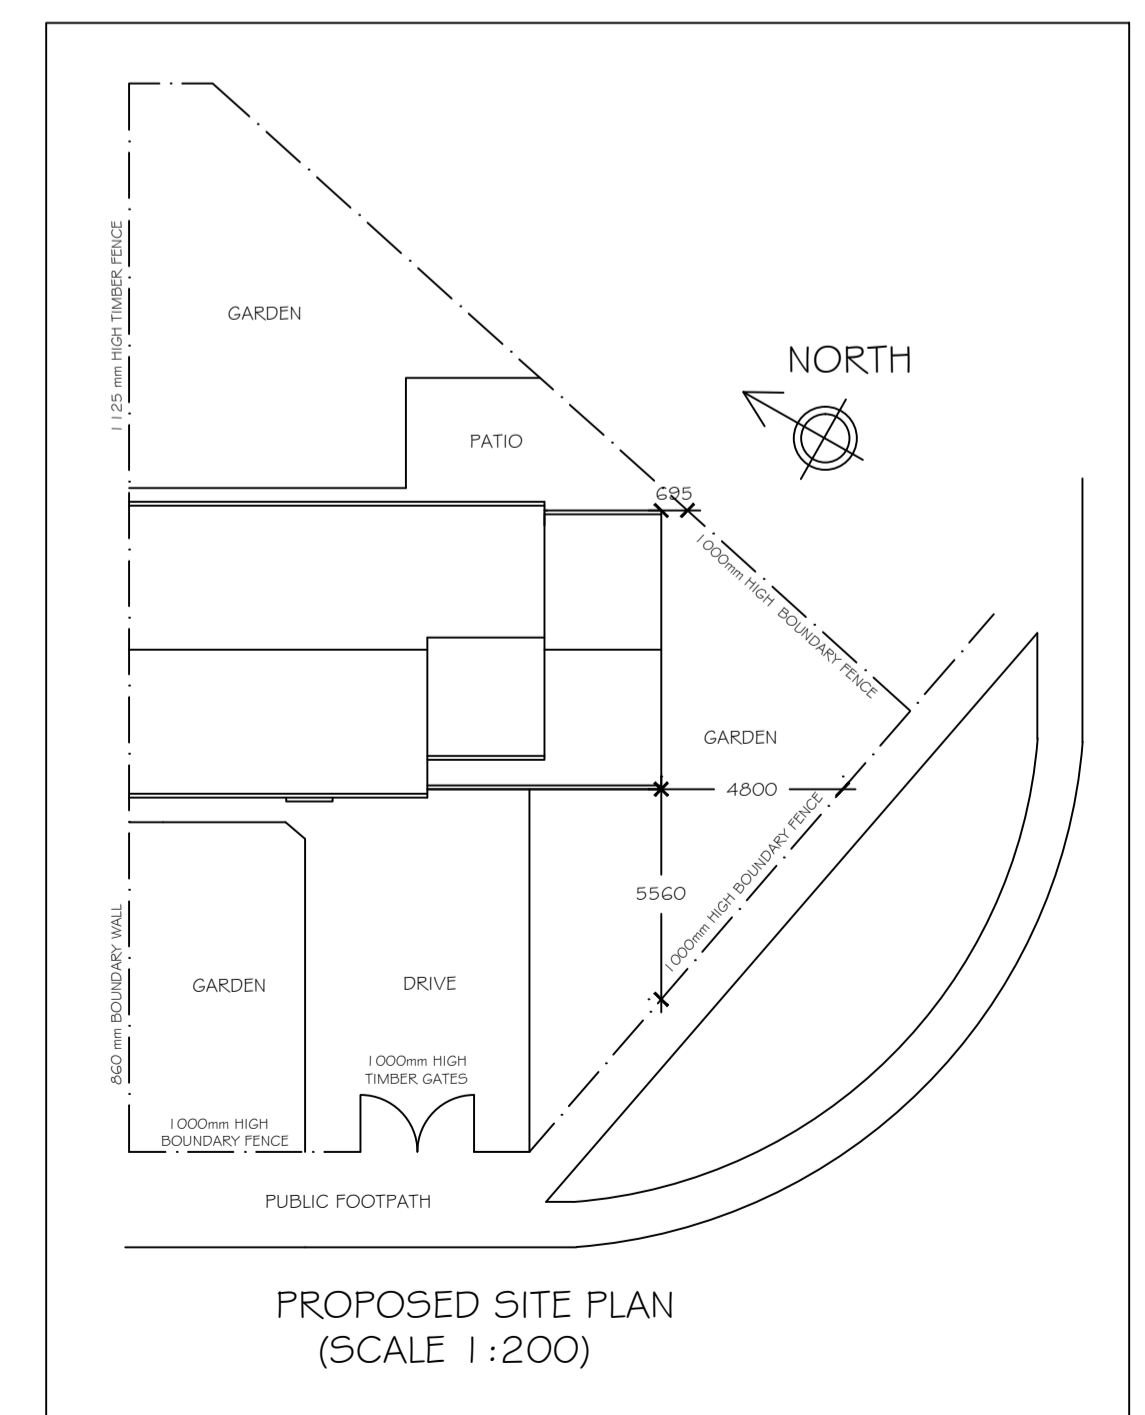


FIRE ALARM SYMBOLS

(S)	SMOKE DETECTOR
(H)	HEAT DETECTOR

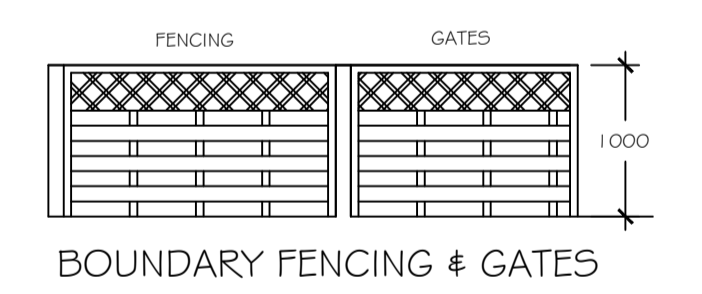

REVISION	DESCRIPTION	DRAWN BY	DATE
A	BOUNDARY FENCE & GATE HEIGHT REDUCED TO 1000mm	K.BUTLER	29.06.2016

KBdesign
Architectural Services

SUITE 3,
TOWN HALL CHAMBERS,
7 BEACH ROAD,
SOUTH SHIELDS,
TYNE & WEAR,
NE33 2QA.
TEL : 0191 4566983
Email : mail@kbdesign.org.uk

TITLE
PROPOSED EXTENSIONS
67 BROCKLEY AVENUE SOUTH SHIELDS
PROPOSED PLANS

SCALE 1:50 & 1:200	DATE 23.05.2016	DRAWN BY K.BUTLER
PROJECT No 044G	DRAWING No 2392	Revision A

THIS DRAWING AND/OR SPECIFICATION IS THE SOLE PROPERTY AND COPYRIGHT OF KB DESIGN AND MAY NOT BE DISCLOSED TO ANY THIRD PARTY OR REPRODUCED IN WHOLE OR IN PART WITHOUT THE PRIOR CONSENT OF AN AUTHORISED REPRESENTATIVE OF KB DESIGN.