



1:1000

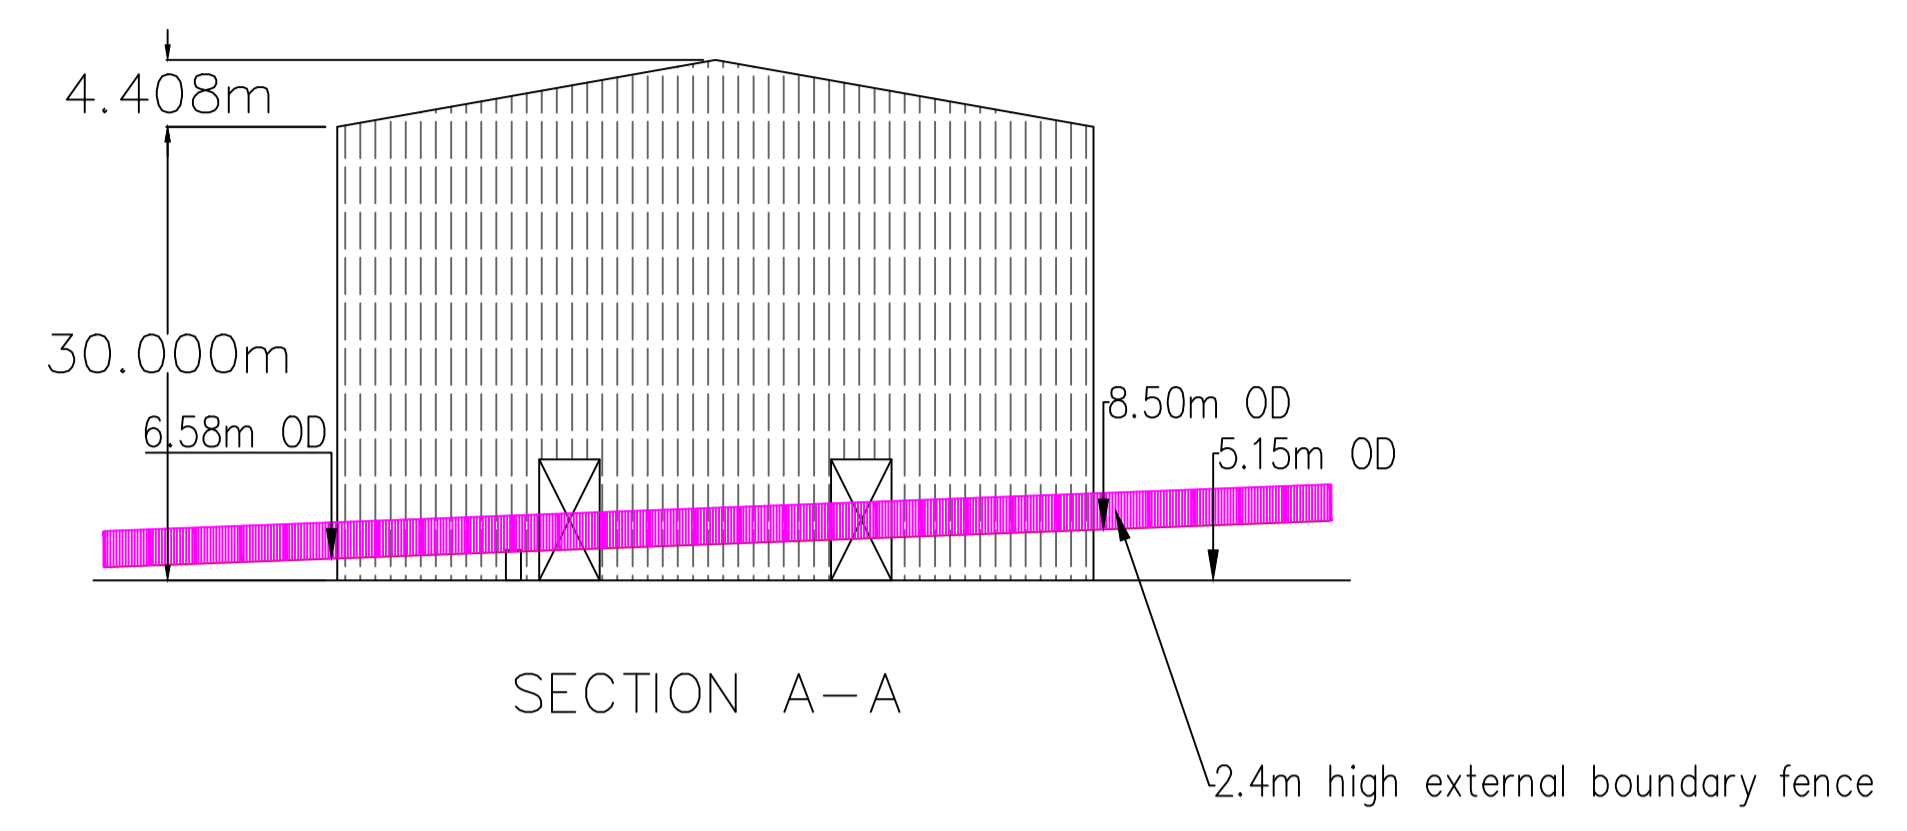

SECTION A-A

2.4m high external boundary fence

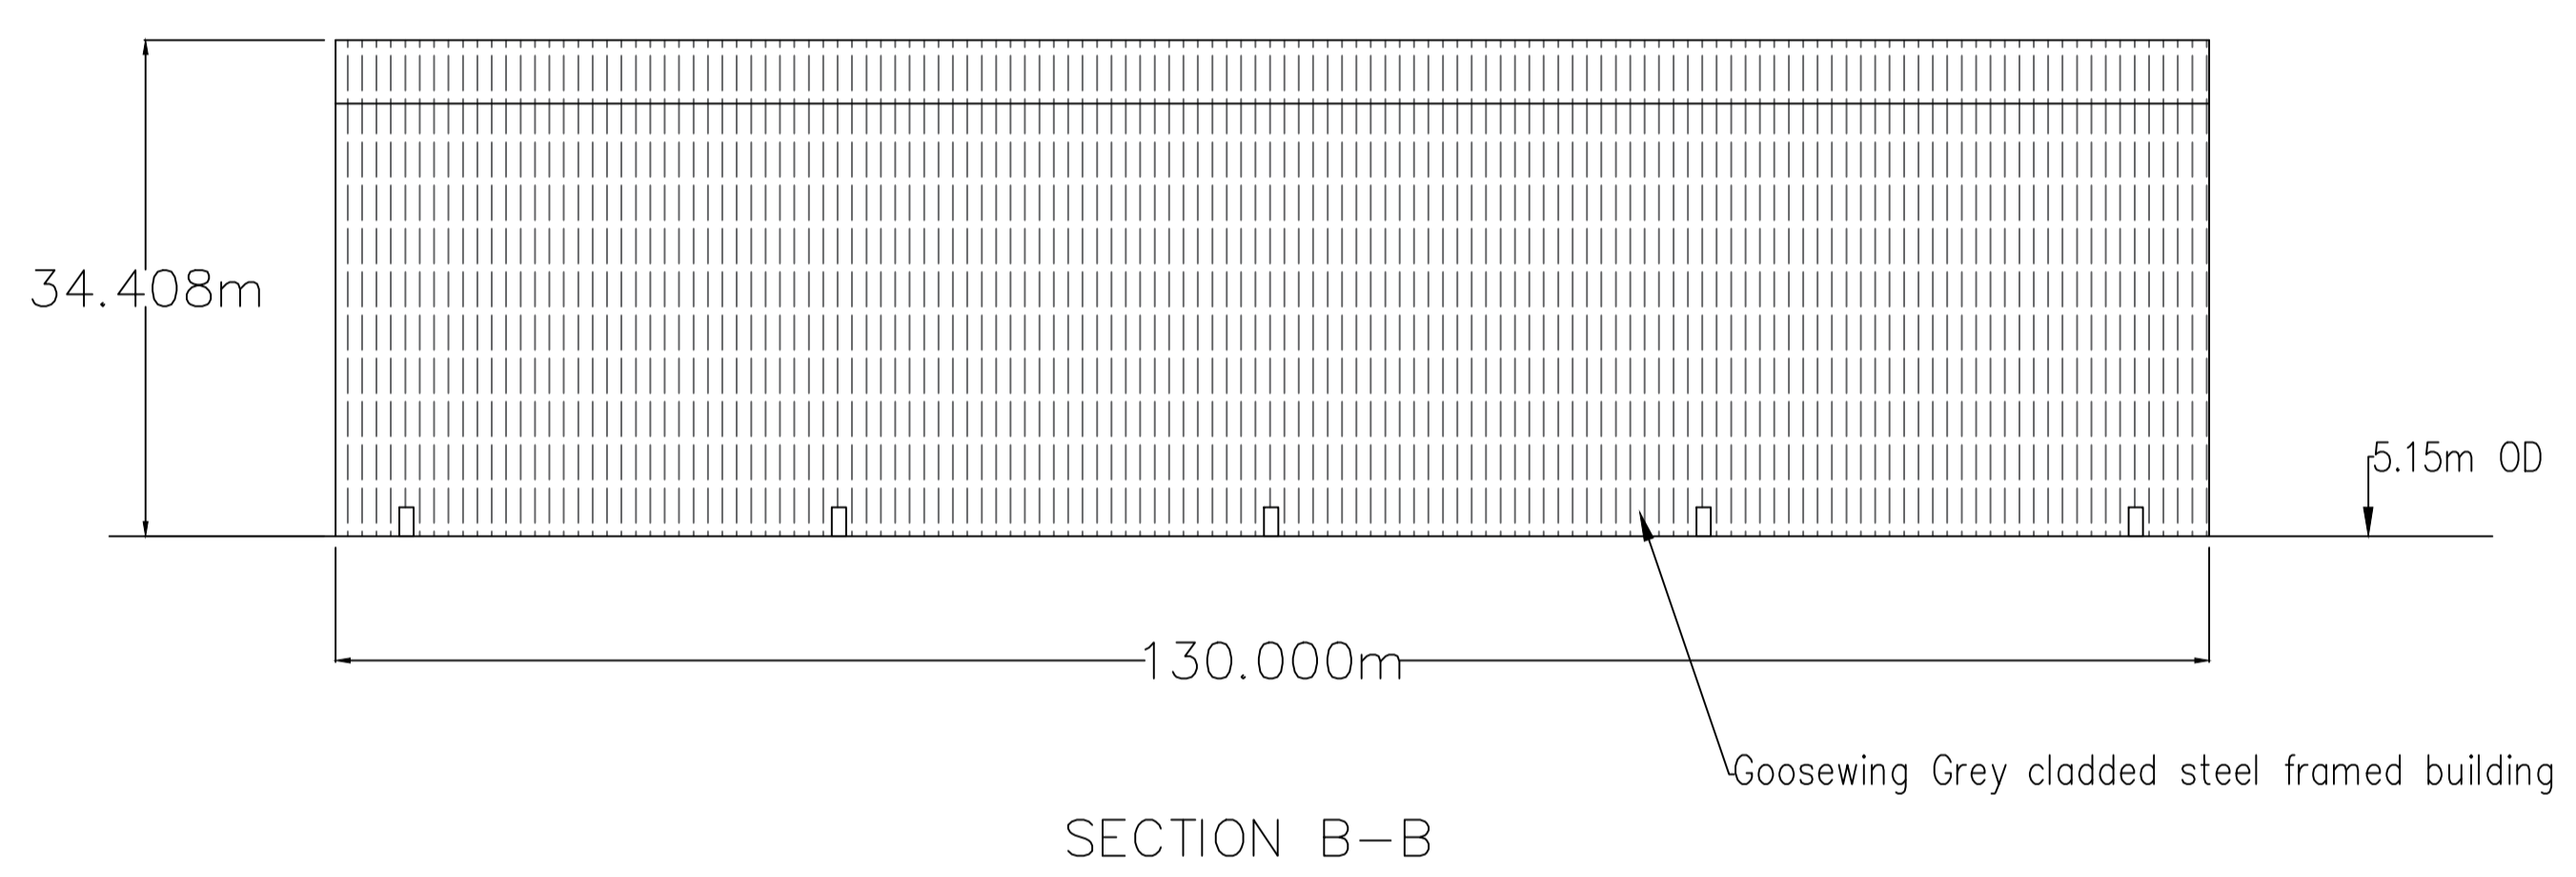

SECTION B-B

Goosewing Grey clad steel framed building

1:500

ALTHOUGH ALL CARE AND ATTENTION IS TAKEN TO ENSURE THAT THE INFORMATION GIVEN ON THIS DRAWING IS ACCURATE, THE PORT OF TYNE MAKES NO WARRANTY AS TO ITS ACCURACY AND WILL NOT ACCEPT RESPONSIBILITY, HOWSOEVER ARISING, FOR ANY ERRORS OR OMISSIONS OR FOR ANY CONSEQUENCES RESULTING THEREFROM.

REV	DATE	DESCRIPTION	BY	APP
REVISION / STATUS				
<b>PORT OF TYNE</b>		MARITIME HOUSE TYNE DOCK SOUTH SHIELDS NE34 9PT 0191 4552671		
TITLE				
FORMER McNULTY SITE PROPOSED SHED				
K. EMMETT B.Eng, C.Eng, M.I.C.E. HEAD OF INFRASTRUCTURE DEVT.				
PREPARED BY	KPE	CHECKED BY	ARK	
DATE	06/07/2016	DATE	06/07/2016	
SCALE	AS SHOWN	CLIENT REF		
DWG No.	2298-KPE-0004	REVISION	1	
COPYRIGHT © PORT OF TYNE				A1