


Existing plan
1:100@A3



Proposed ATM plan
1:100@A3

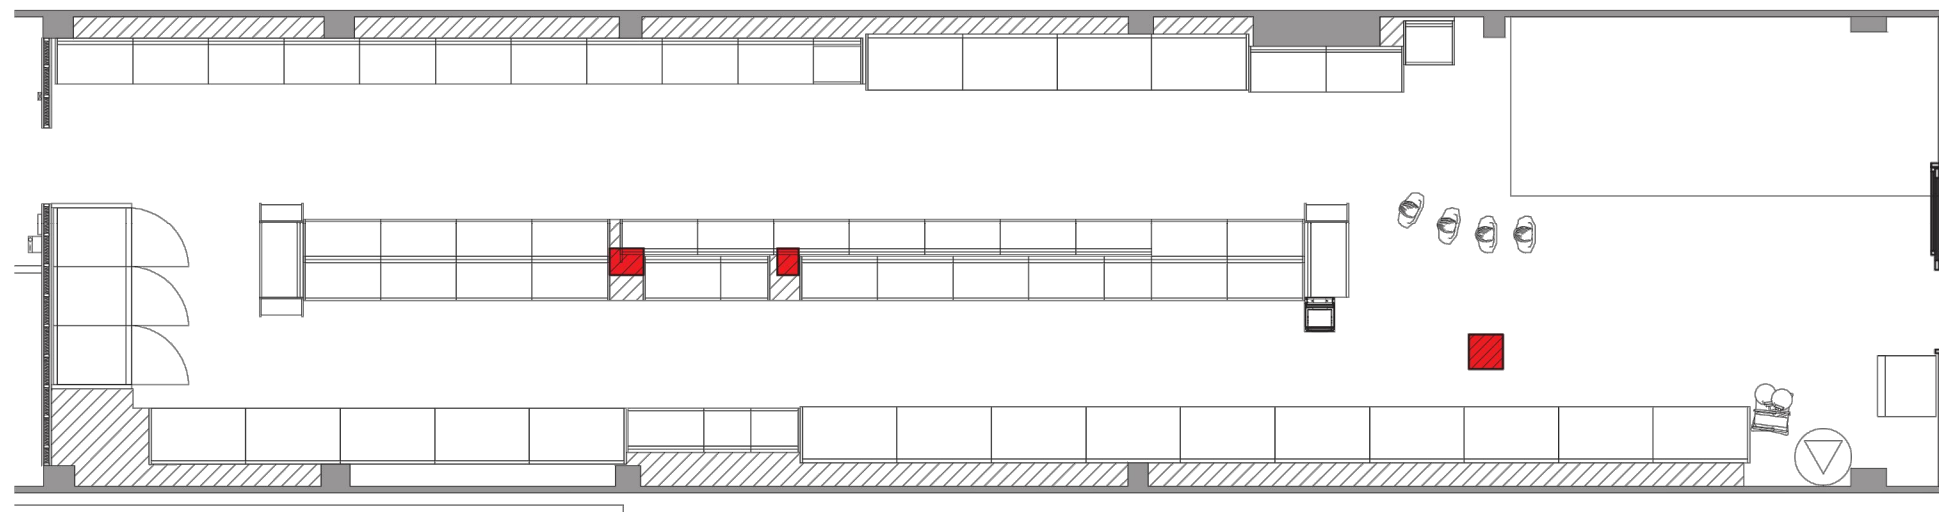