



All dimensions to be checked on site.
 Discrepancies, ambiguities and/or omissions between this drawing and information given elsewhere must be reported immediately to the architect before proceeding.
THIS DRAWING IS COPYRIGHT.
 This drawing is to be read in conjunction with drawings:-

| CHECKED | REVIEWED | AMENDMENT |
|---------|----------|----------------------------|
| DD | DK | Planning Issue: 31/05/2016 |

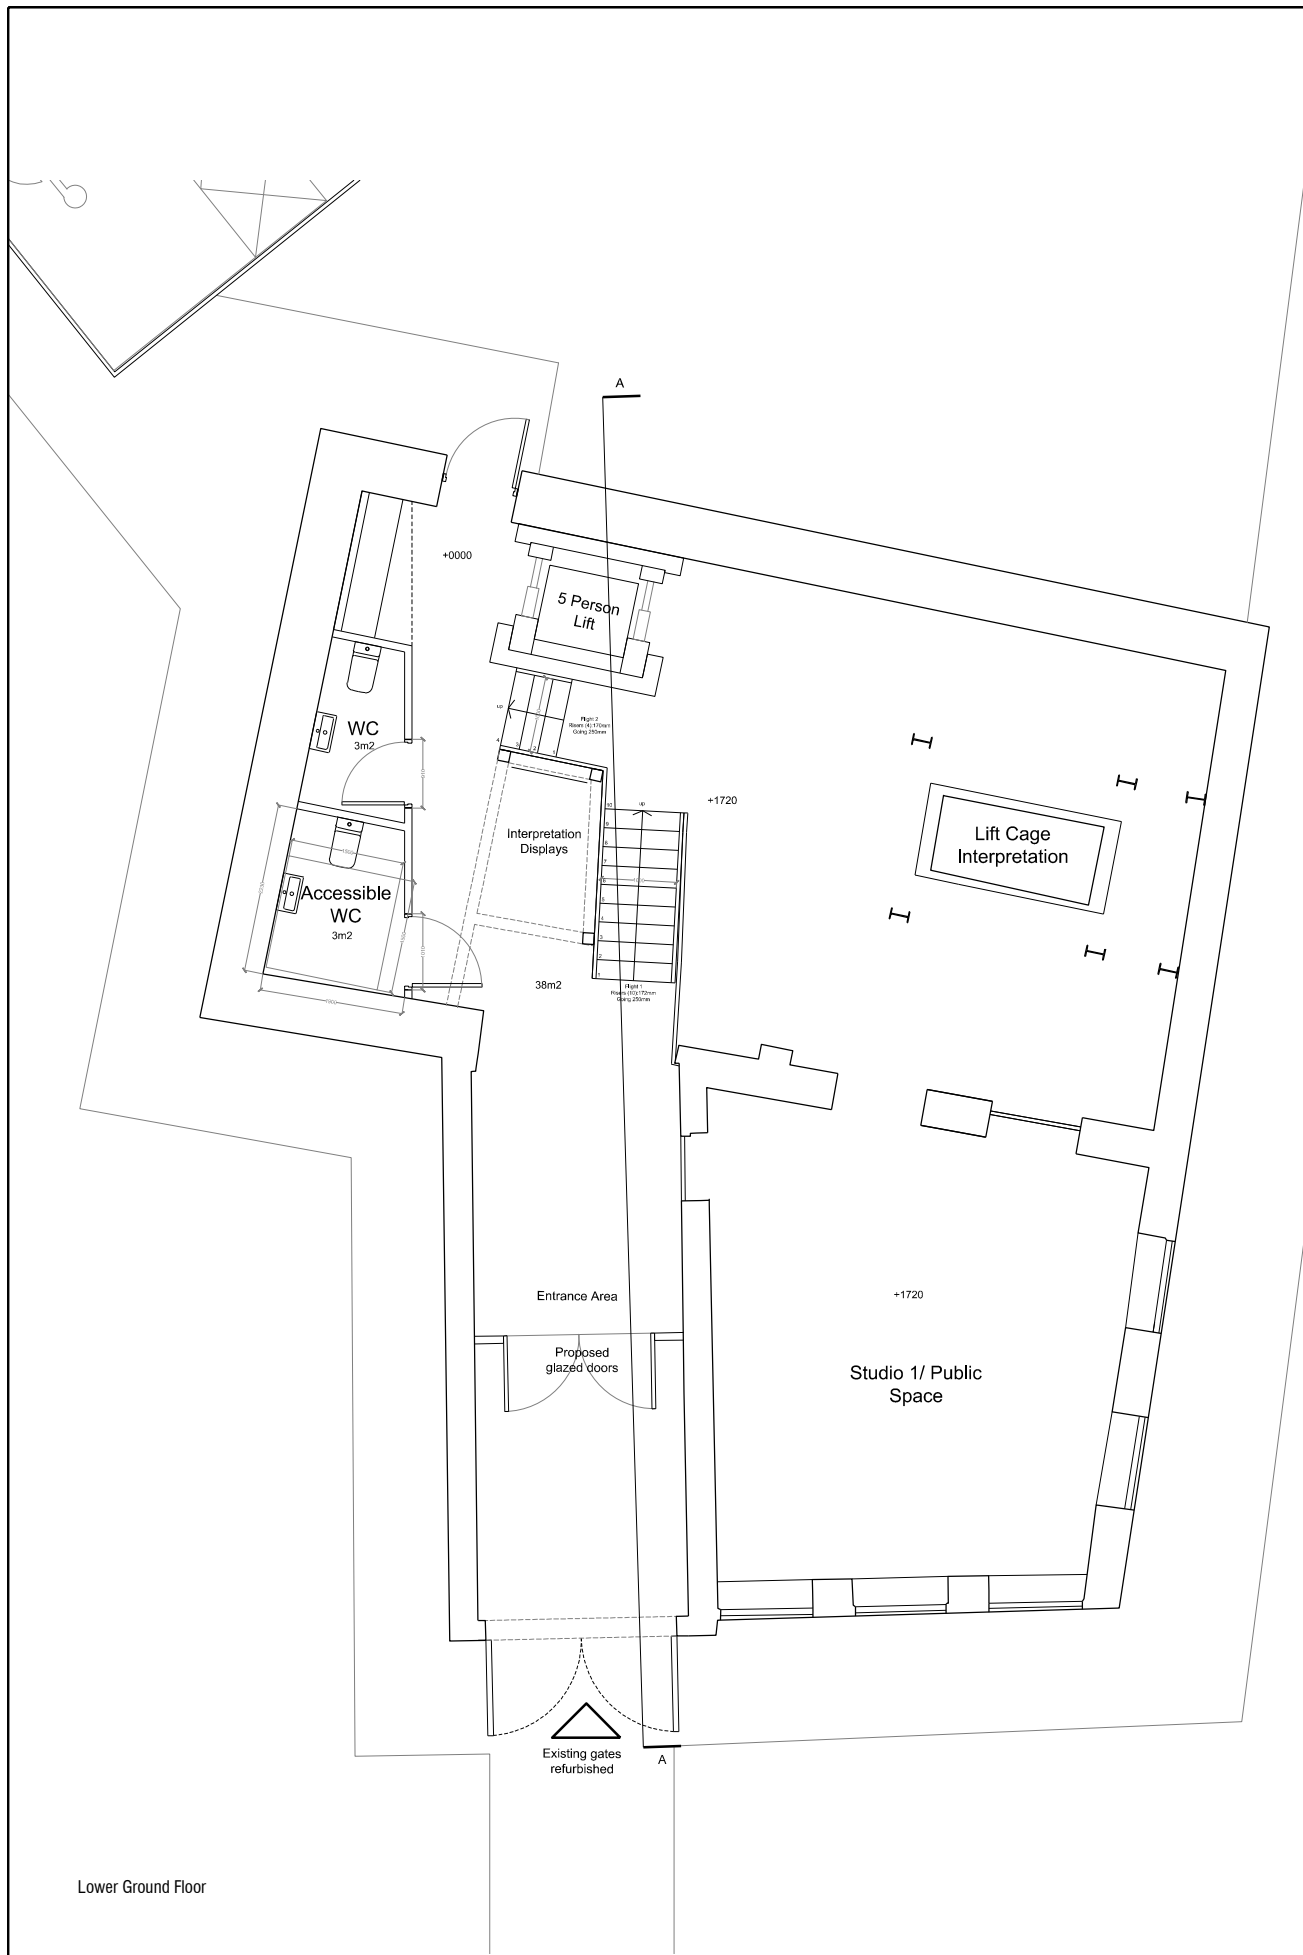

Lower Ground Floor

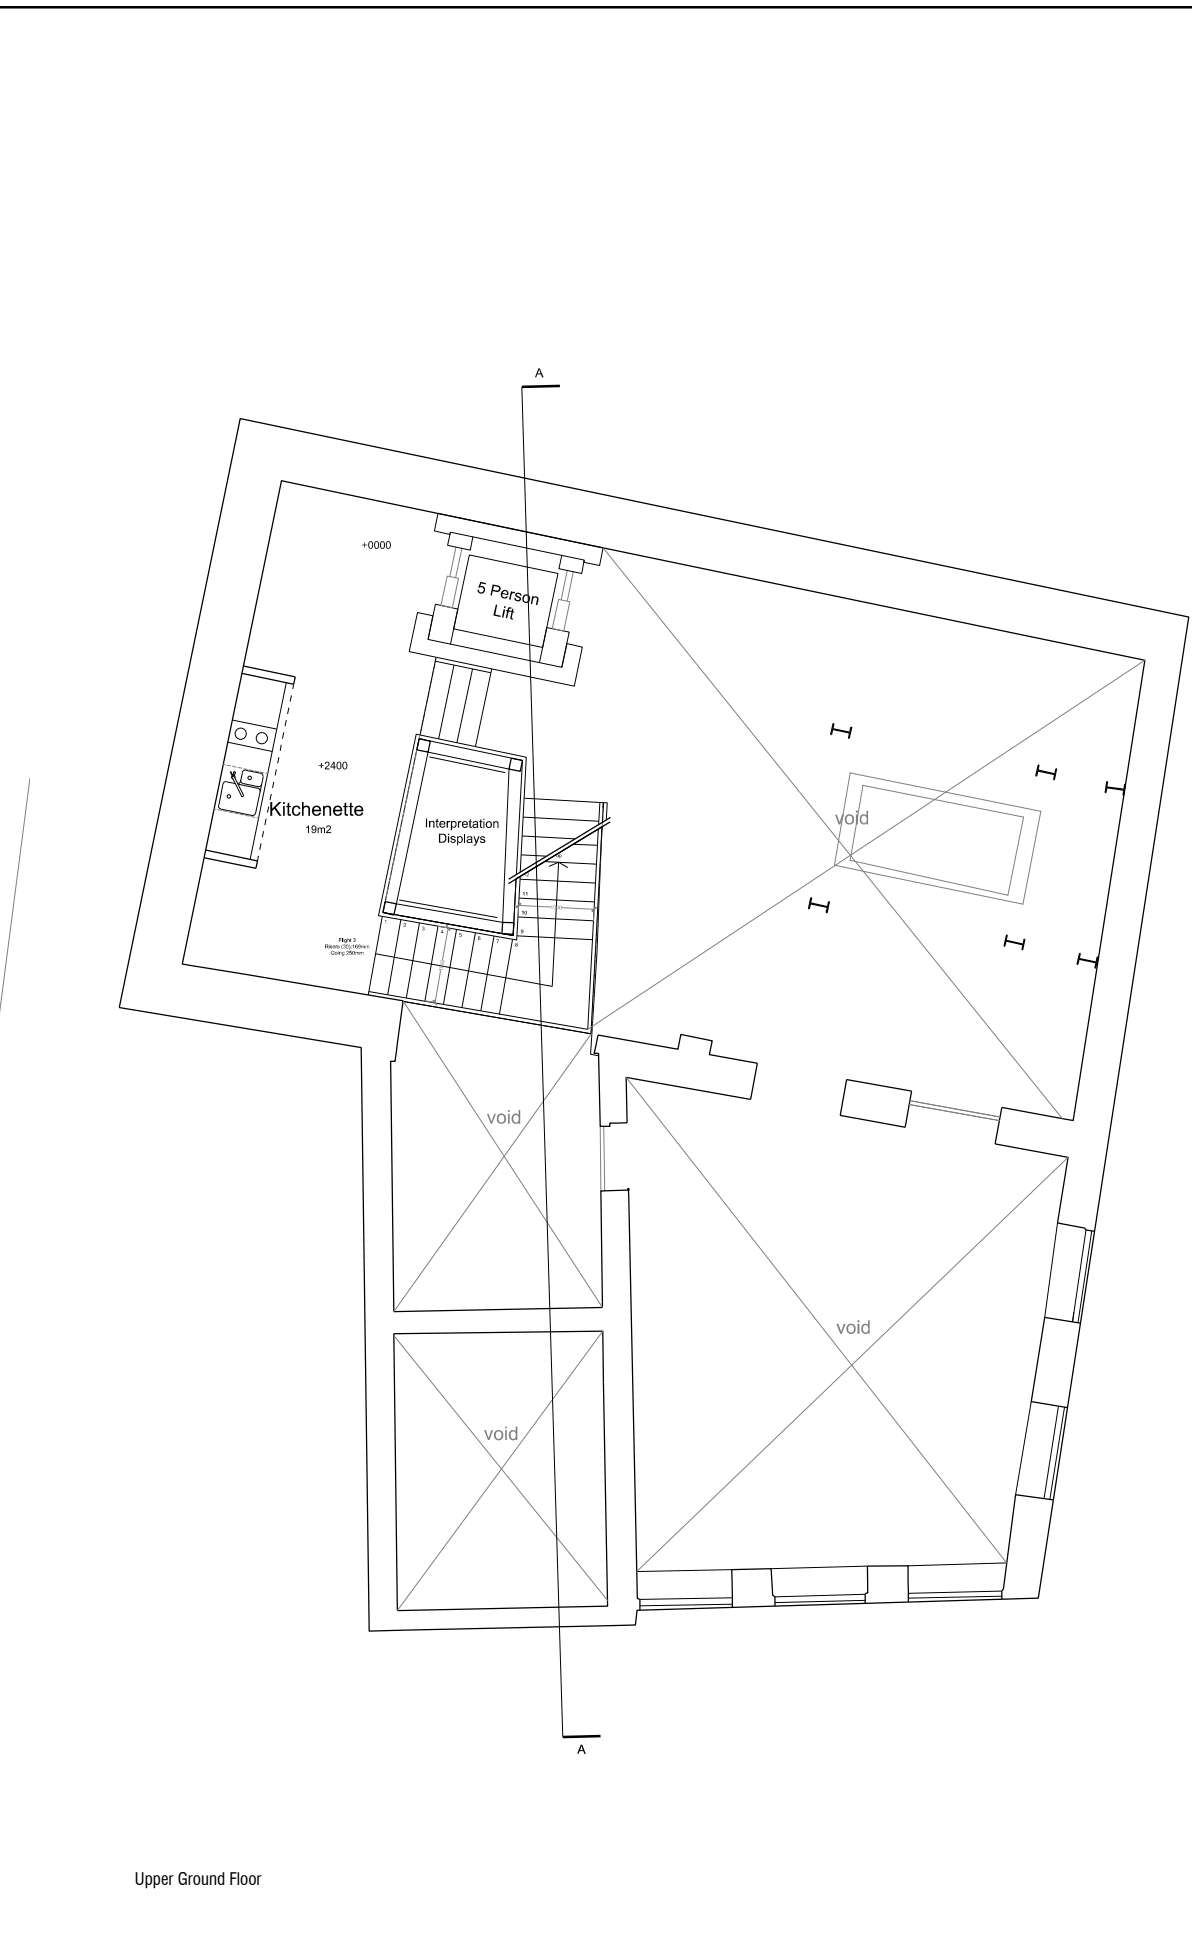

Upper Ground Floor



MAWSON KERR
 architecture and sustainability

© Charlotte Square, Newcastle Upon Tyne, NE1 4XF
 T:0191 2111934 E: info@mawsonkerr.co.uk W: www.mawsonkerr.co.uk

| | |
|---|----------------------|
| Project: St Hilda's Colliery Head Stocks | Job Number: 14043 |
| Client: TWBPT | |
| Drawing Number: AL(0)11 | |
| Scale: 1:100@A3 | Client By: DD |
| Date: May 2016 | Rev: - |