
Discrepancies amogulies anjor omissions between this orawing and information given elsewhere must be reported immediately to the architect before proceeding. THIS DRAWING IS COPYRIGHT.

This drawing is to be read in conjunction with drawings:
DISCORD REVIEWED AMERICANST

DISCORD OK

Planning Issue: 31/05/2016

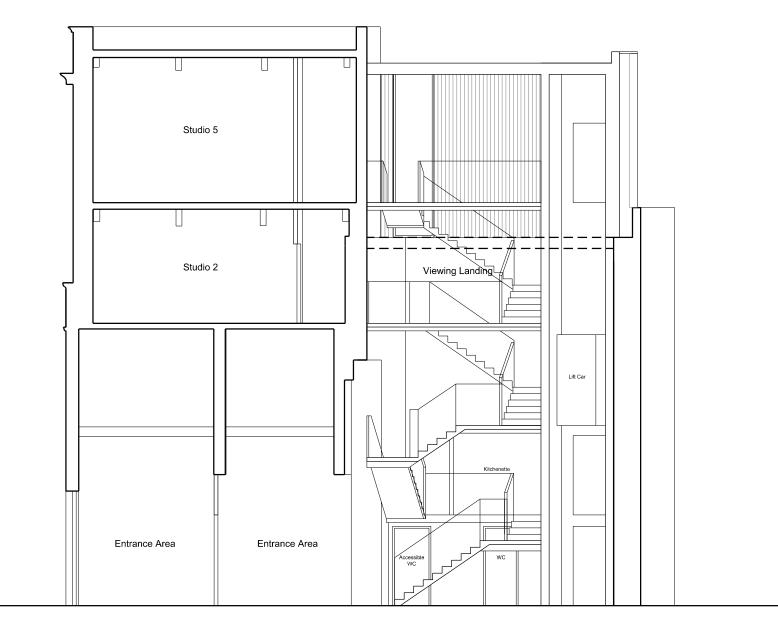

## MAWSON KERR

architecture and sustainability

6 Charlotte Square, Newcastle Upon Tyne, NE1 4XF

Project : St Hilda's Colliery Head Stocks		Job Number : 14043	
TWBPT			
Proposed Section A-A		Drawing Number: AL(0)30	
Scale: 1:50@A3	Drawn By : DD	Date : May 2016	Rev :

Section A-A