


Existing plan  
1:100@A3

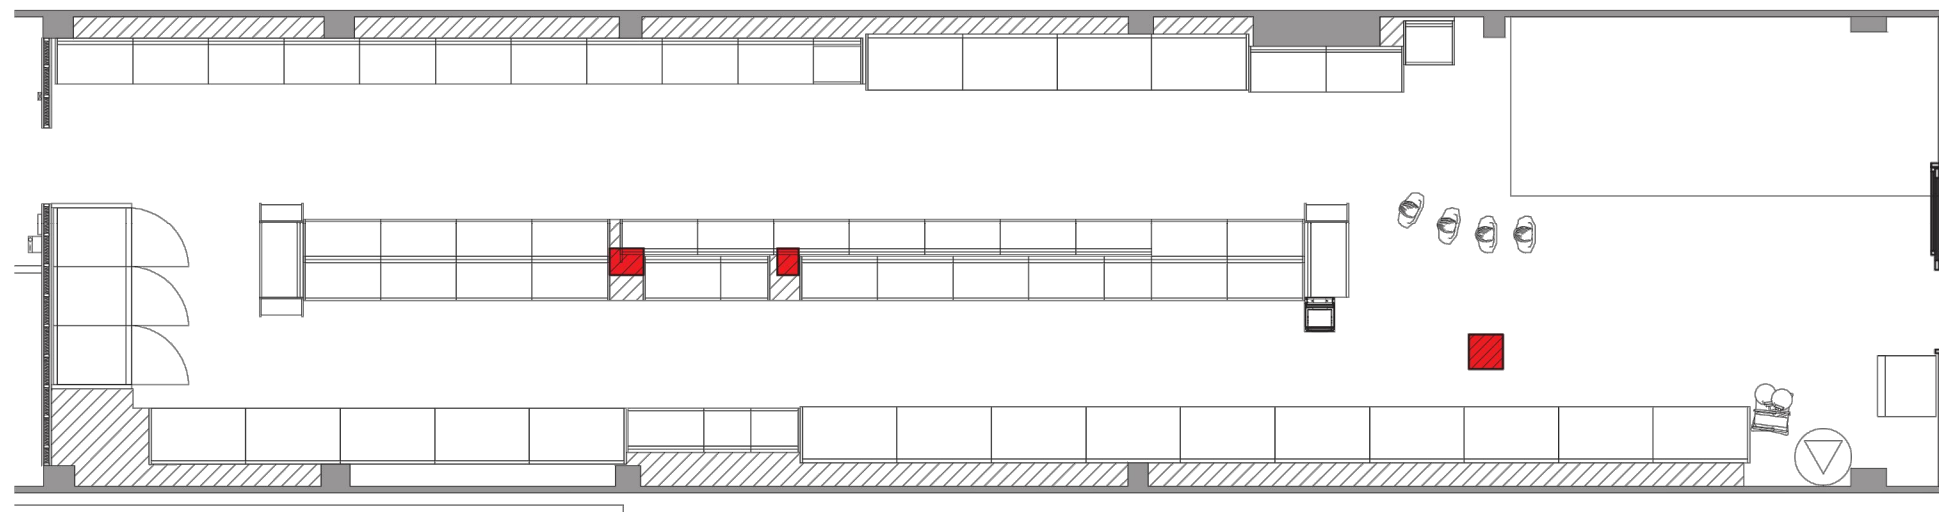

Proposed ATM plan  
1:100@A3

