
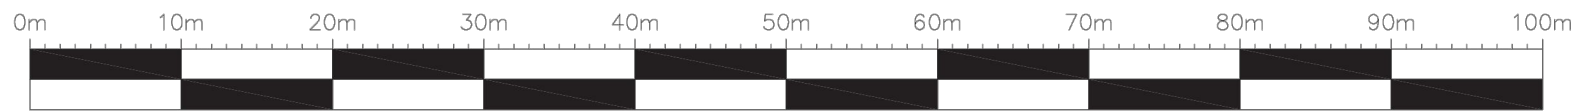


Location Plan - 1:1250

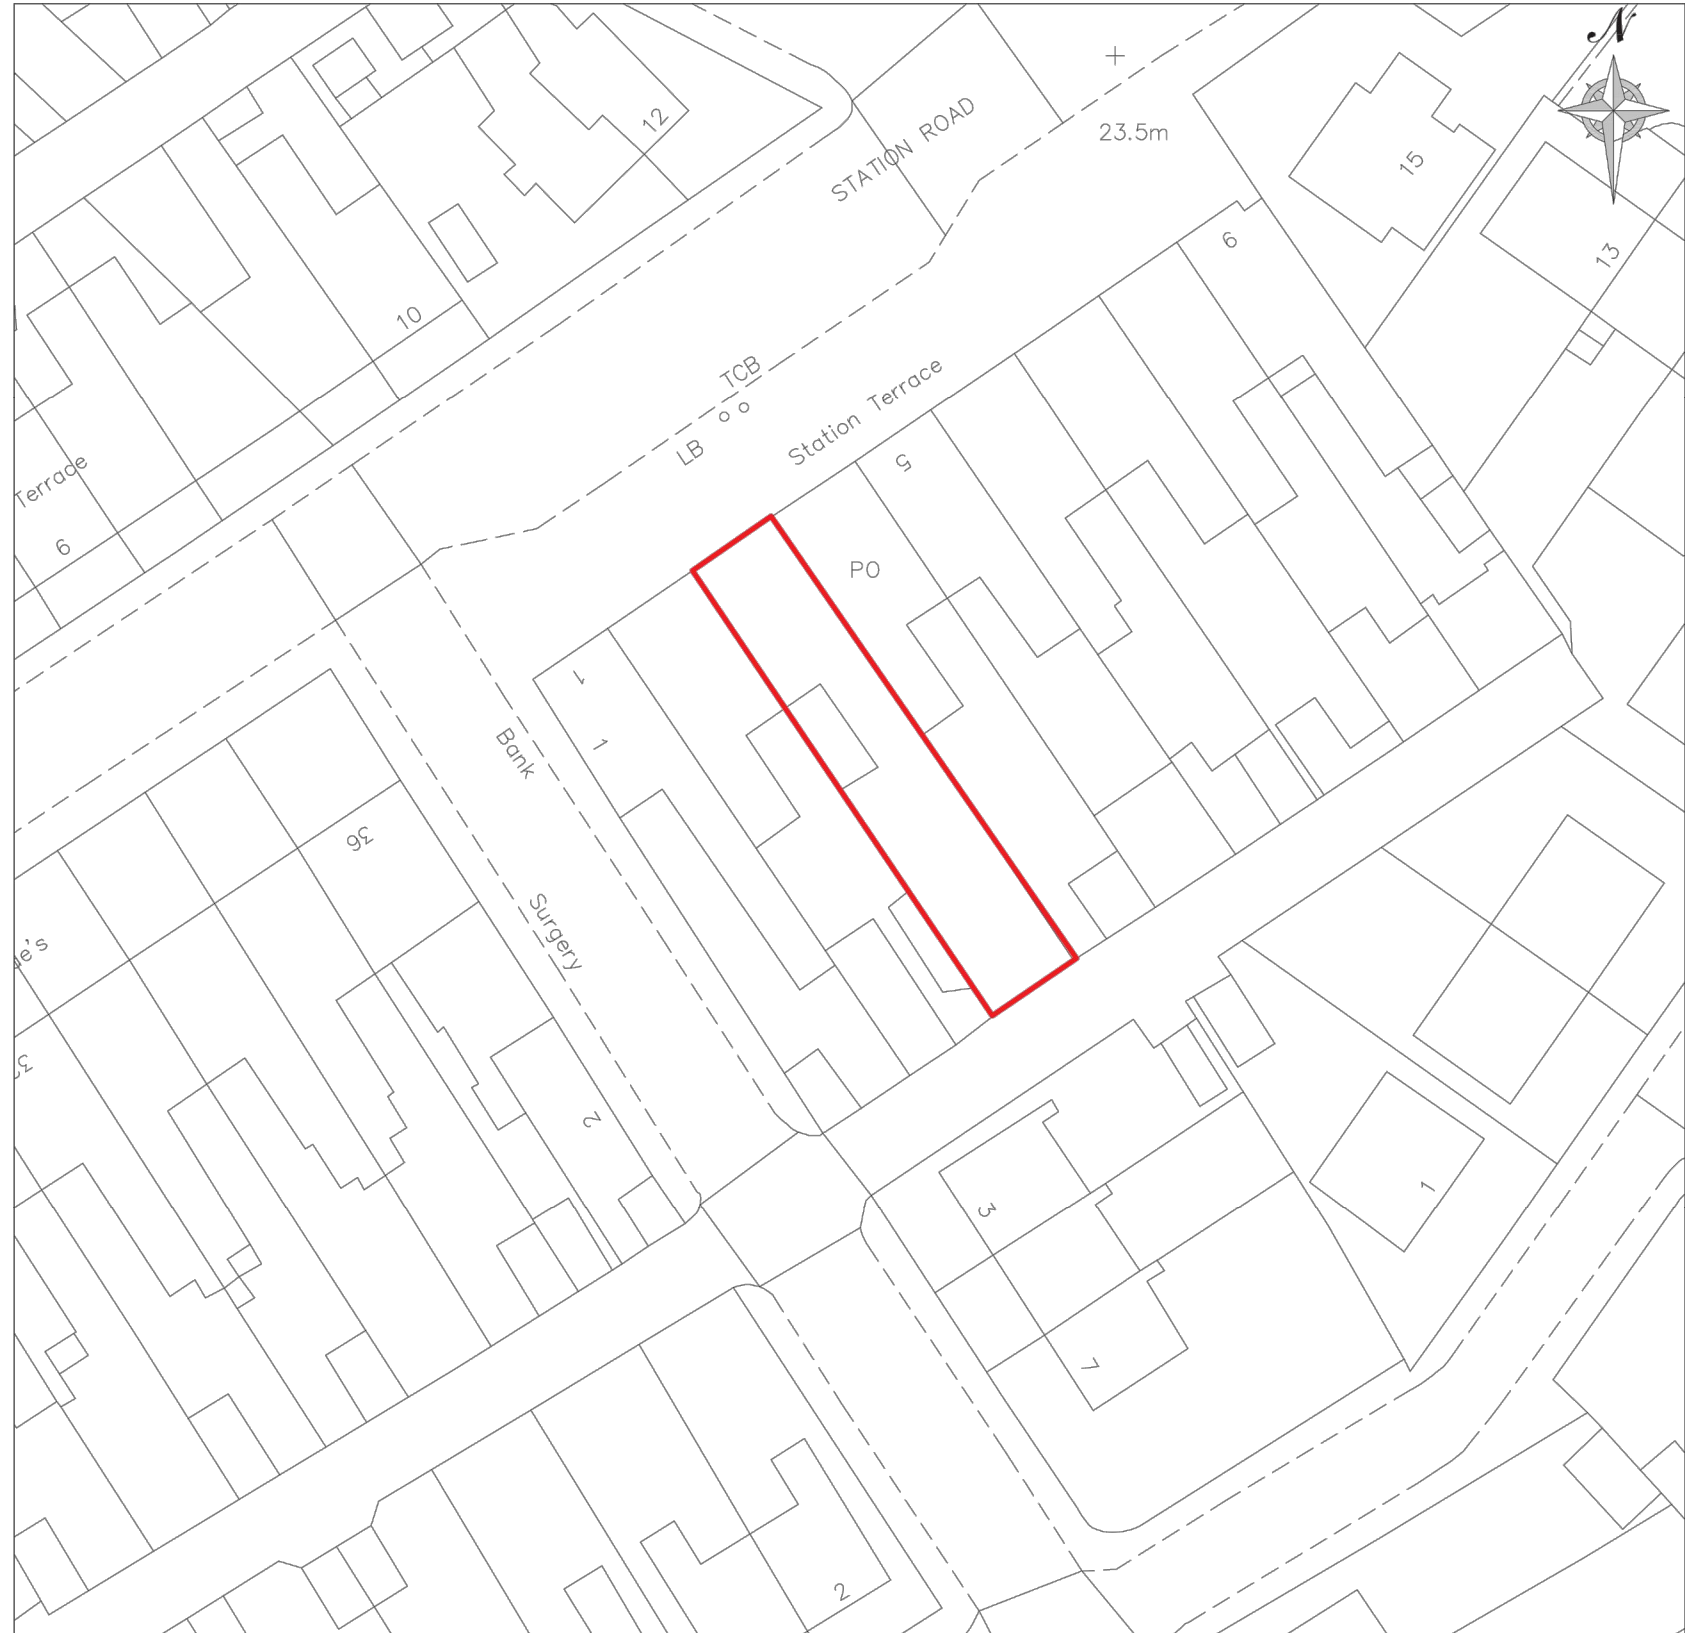

Meters

Block Plan - 1:500

NOTES

REVISIONS

- Initial layout

4630
EAST
BOLDON

LOCATION PLAN
AND BLOCK
PLAN

STORE PLANNER	-	AGENCY	RDS
FIRST ISSUED	-	SCALE	AS SHOWN
DRAWING NUMBER	4630	REVISION	-

Sainsbury's
STORE DEVELOPMENT GROUP, SAINSBURY'S SUPERMARKETS LTD
33 HOLBORN, LONDON, EC1N 2HT
TELEPHONE - 020 7695 8000 FAX - 020 7695 7616