

Existing Housetype Schedule

F3	8 No.	619 sq.ft
TOTAL	8 No.	4,952 sq.ft


Existing Layout




Proposed Housetype Schedule

GREYFRIARS	4No.	1068 sq.ft
TOTAL	4 No.	4,272 sq.ft

Proposed Layout

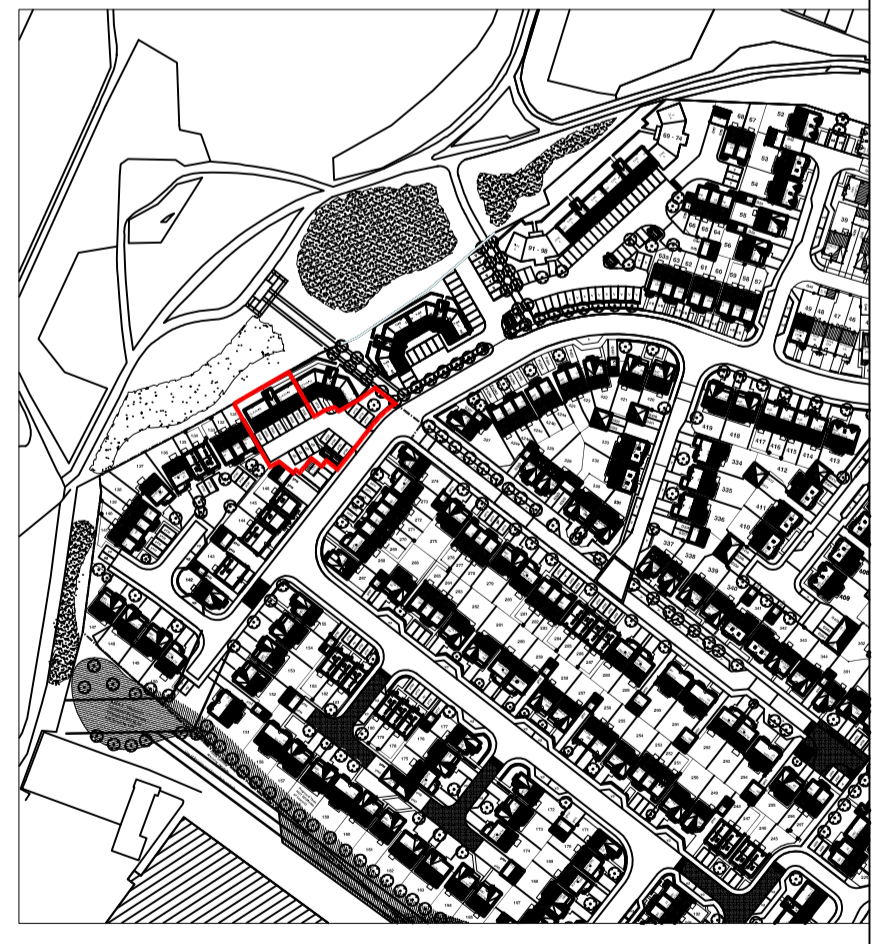

Location Plan 1:2500

 PERSIMMON HOMES	PERSIMMON HOMES NORTH EAST LTD 2 ESH PLAZA SIR BOBBY ROBSON WAT GREAT PARK NEWCASTLE UPON TYNE NE13 9BA Tel. 0191 2389950 Fax. 0191 2389993	DRG. No. 215/REMIX/003 SCALE 1:500 ORIGINAL DRAWING SHEET SIZE A2 TITLE <p style="text-align: center;">VA Tech Hebburn Plots 123 - 130</p> <p style="text-align: center;">Proposed Remix</p>	REV <table border="1" style="width: 100%; height: 100%; border-collapse: collapse;"> <tr><td> </td><td> </td></tr> <tr><td> </td><td> </td></tr> <tr><td> </td><td> </td></tr> <tr><td> </td><td> </td></tr> </table>									DRAWN CHECKED DATE	REVISIONS <table border="1" style="width: 100%; height: 100%; border-collapse: collapse;"> <tr><td> </td><td> </td><td> </td><td> </td></tr> <tr><td> </td><td> </td><td> </td><td> </td></tr> <tr><td> </td><td> </td><td> </td><td> </td></tr> <tr><td> </td><td> </td><td> </td><td> </td></tr> </table>																	DATE BY
WRITTEN DIMENSIONS TO BE TAKEN IN PREFERENCE TO SCALE. ALL DIMENSIONS TO BE CHECKED ON SITE AND ANY DISCREPANCIES REPORTED IMMEDIATELY.																														