




Existing Layout

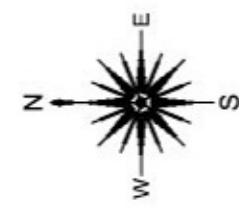

**Existing Housetype Schedule**


F3	8 No.	619 sq.ft
F2	8 No.	616 sq.ft
Hutton	7 No.	929 sq.ft
Hamilton	2 No.	968 sq.ft
<b>TOTAL</b>	<b>25 No.</b>	<b>18,319 sq.ft</b>




Proposed Layout

**Proposed Housetype Schedule**

Greyflors	8No.	1068 sq.ft
Moseley	3No.	739 sq.ft
Hanbury	5No.	761 sq.ft
<b>TOTAL</b>	<b>16 No.</b>	<b>14,566 sq.ft</b>

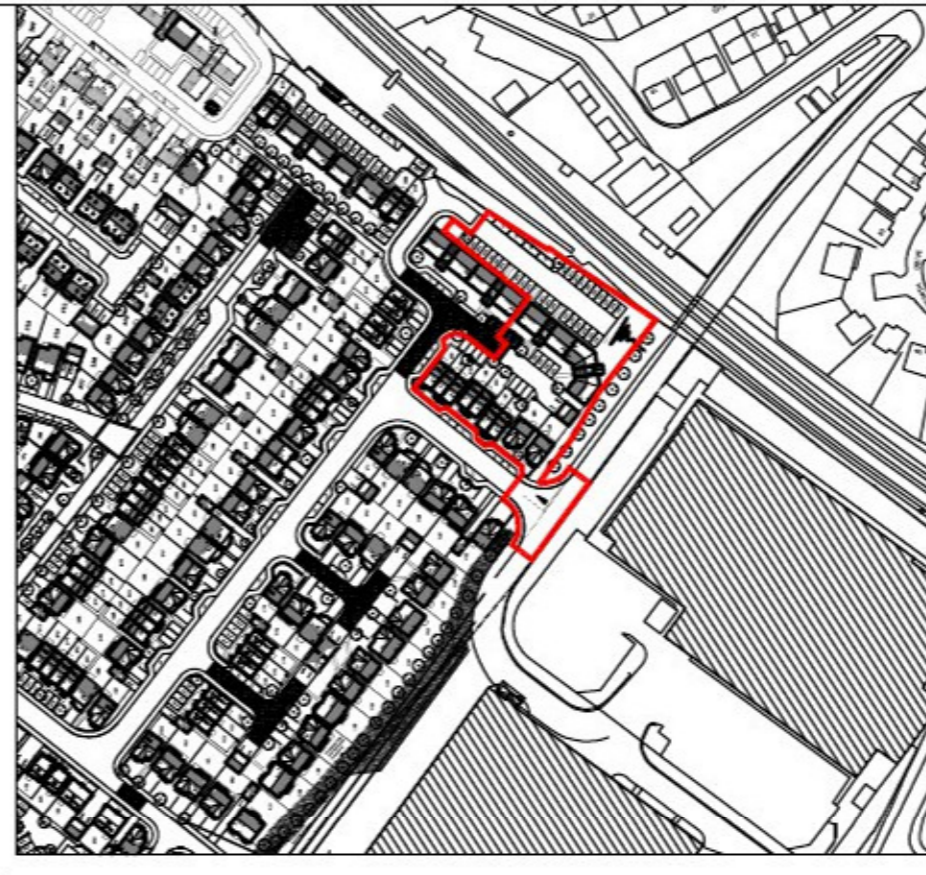

Location Plan 1:2500

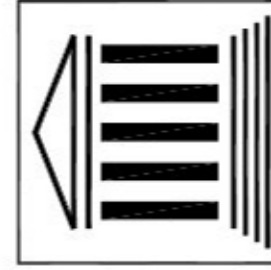

**PERSIMMON HOMES**

PERSIMMON HOMES NORTH EAST LTD  
 2 ESH PLAZA  
 SIR BOBBY ROBSON WAT  
 GREAT PARK  
 NEWCASTLE UPON TYNE  
 NE13 9BA

Tel. 0191 2389950 Fax. 0191 2389993

DRG. No. **215/REMIX/004**

SCALE 1:500 ORIGINAL DRAWING SHEET SIZE A2

**VA Tech Hebburn  
 Plots 184 - 208**

Proposed Remix

REV	DESCRIPTION	DATE
D <td></td> <td></td>		
A	Adaptable road extended towards plot 198.	30.09.16
B	Plots 184, 185, 191 & 192 altered.	28.02.17
C	Shared driveway fronting plots 209-216 altered.	09.03.17

WRITTEN DIMENSIONS TO BE TAKEN IN PREFERENCE TO SCALE. ALL DIMENSIONS TO BE CHECKED ON SITE AND ANY DISCREPANCIES REPORTED IMMEDIATELY.