



PROPOSED EXTENSIONS TO 43 CINDERFORD CLOSE, BOLDON COLLIERY
FOR MR. CUTHBERTSON
DRG NO 2

ROOF TILE, FACING BRICK, DETAILING, ETC.
TO MATCH EXISTING AS CLOSELY AS
POSSIBLE. WINDOWS RENEWED IN WHITE
UPVC.

PROPOSED FRONTAGE 1:50

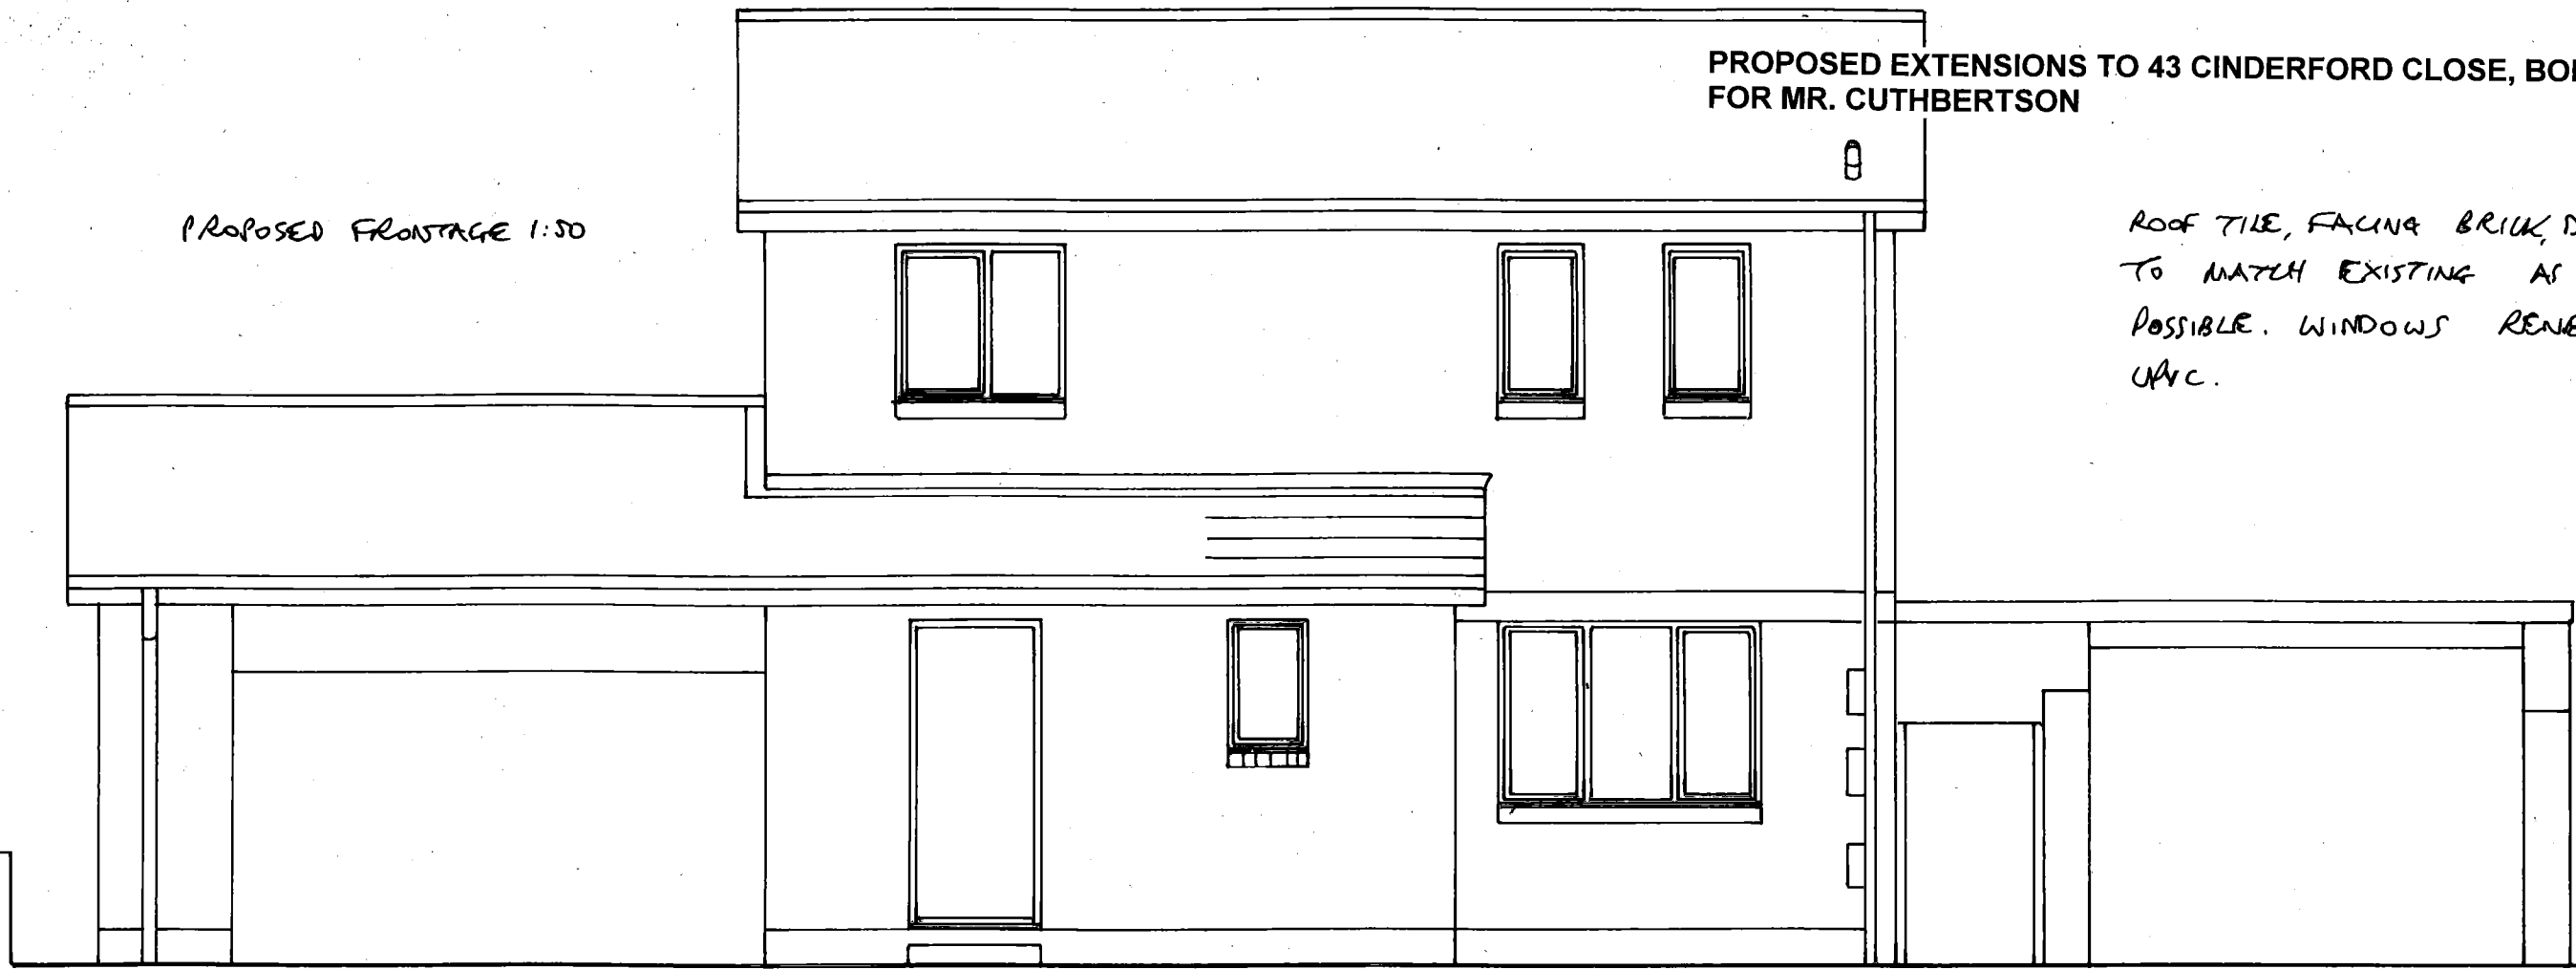

PROPOSED SIDE 1:100

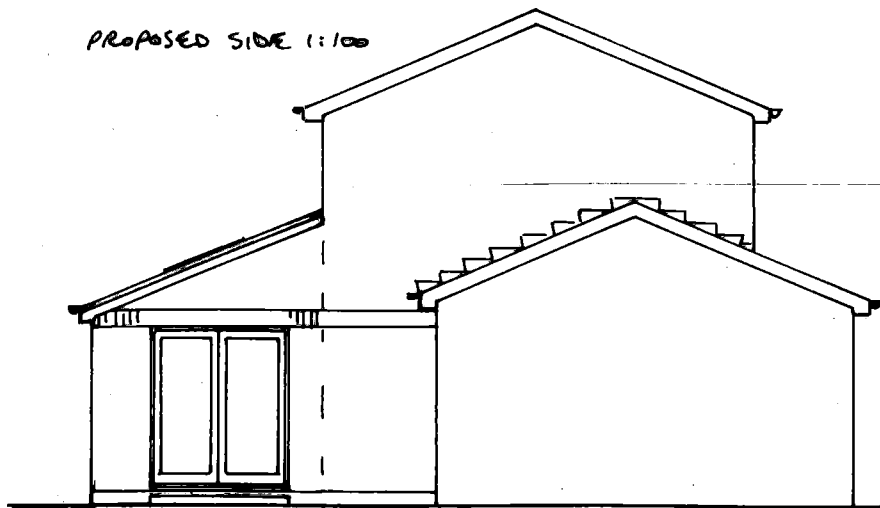

PROPOSED REAR 1:50

