



SECTION F-F

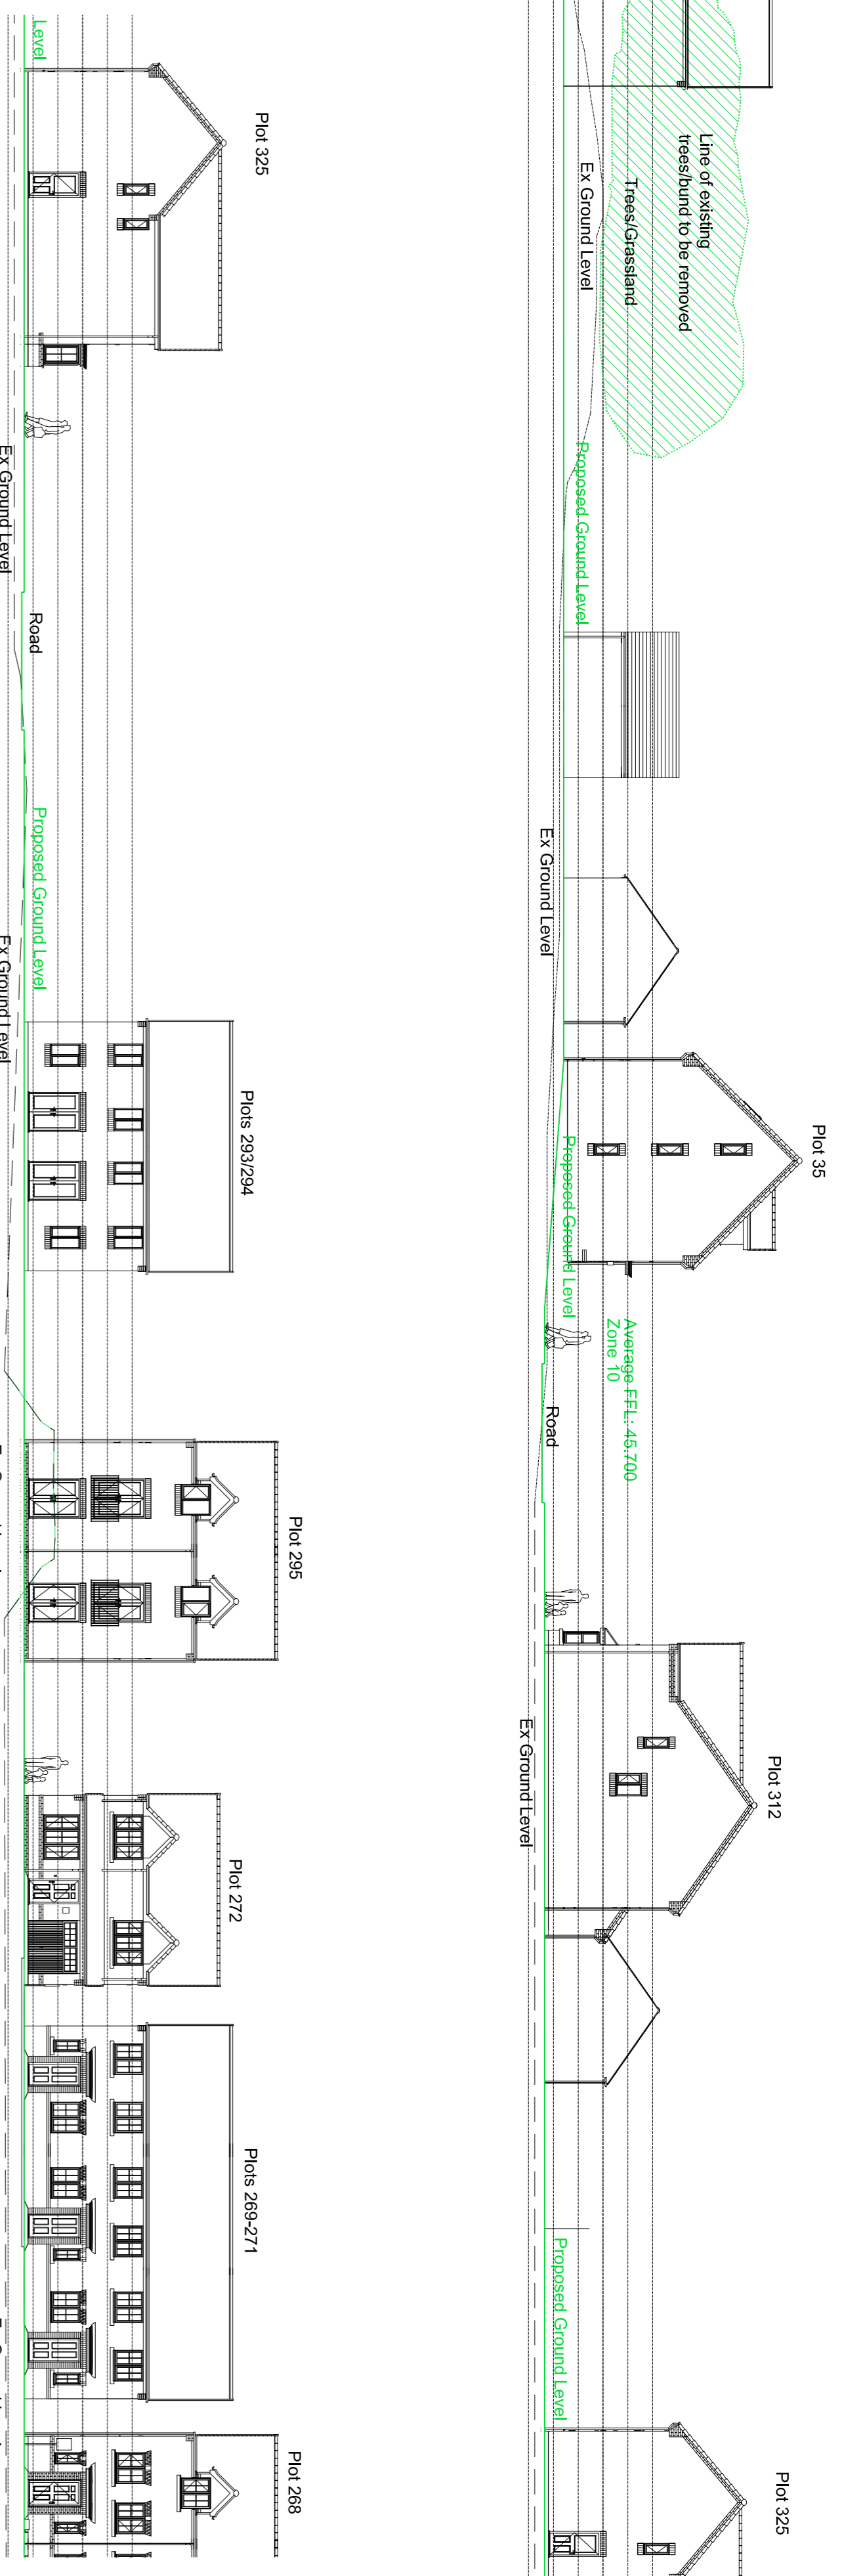


SIT PLAN EXTRACT - NOT TO SCALE



SECTION F-F CONTINUED

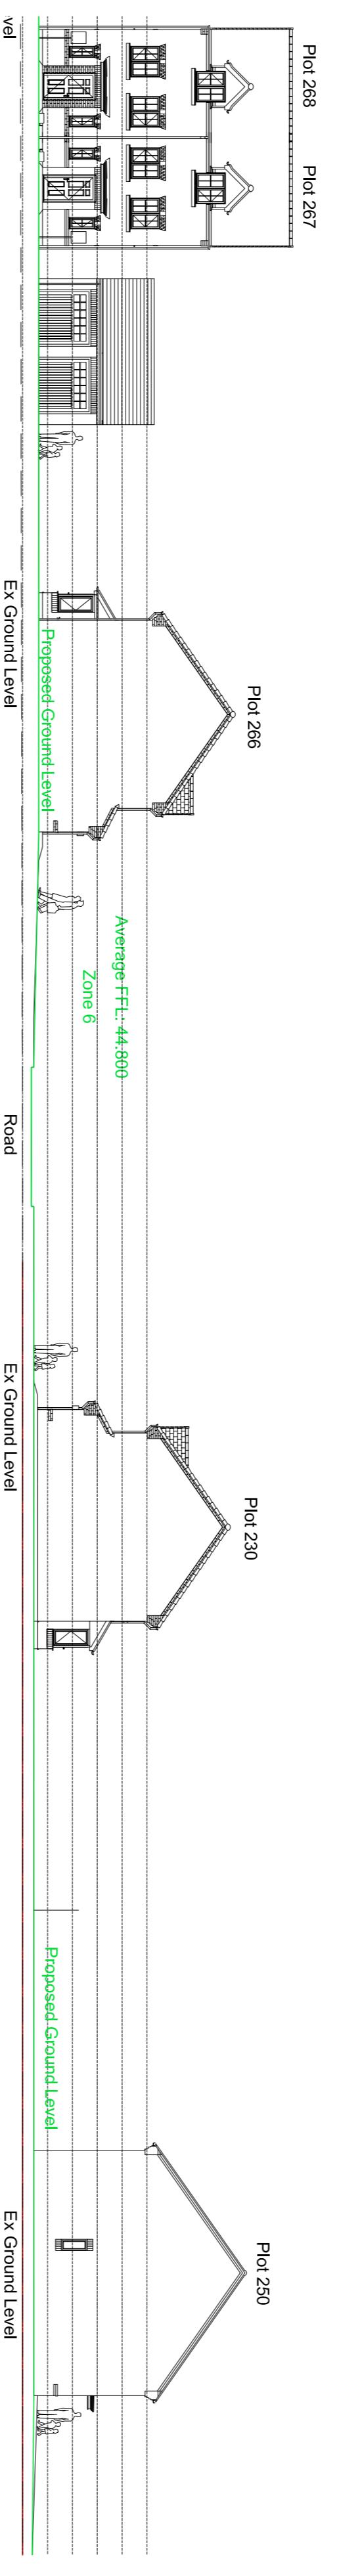

SECTION F-F CONTINUED

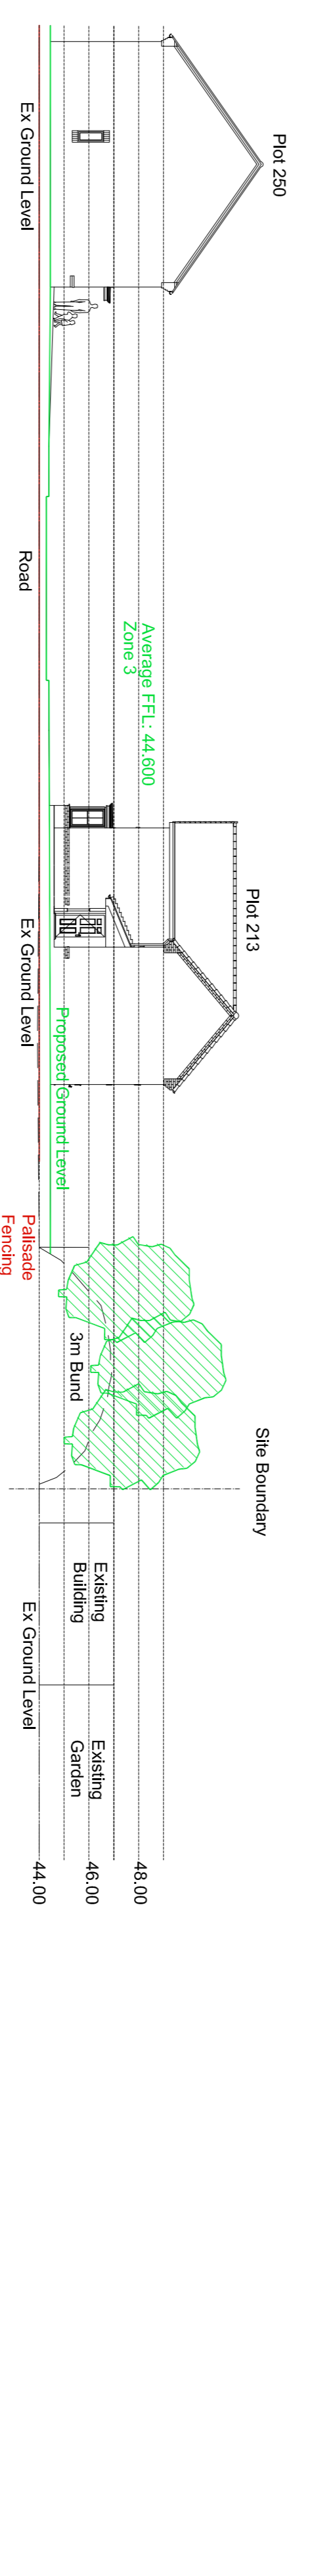

SECTION F-F CONTINUED

miller homes
 Miller Homes Limited - North East Region
 Redburn Court, East Grey Way
 Royal Quays
 North Shields, NE29 6AR
 Telephone 0970 336 4100
 Fax 0191 258 6243
 www.millerhomes.co.uk

Project Title
 Victoria Road West
 Hebburn

Drawings Title
**PROPOSED SECTIONS
 THROUGH SITE**

Rev	Description	Drawn	Date

Scale	1:200 @ A1	Drawn By	NA	Checked By	EB	Approved By	
Date	NOV 16	Date	NOV 16	Date	NOV 16	Date	NOV 16
Job No.	VRW/01	Drawing No.	02	Revision			

Original Stored Size: A1