



B 239 ✓

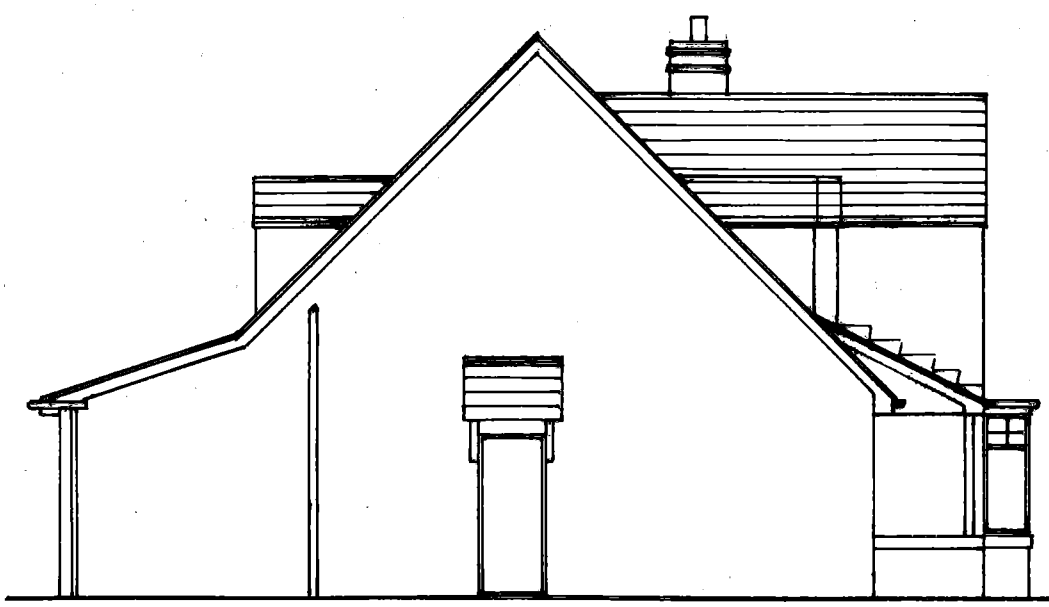


PROPOSED SIDES 1:100

Diag.

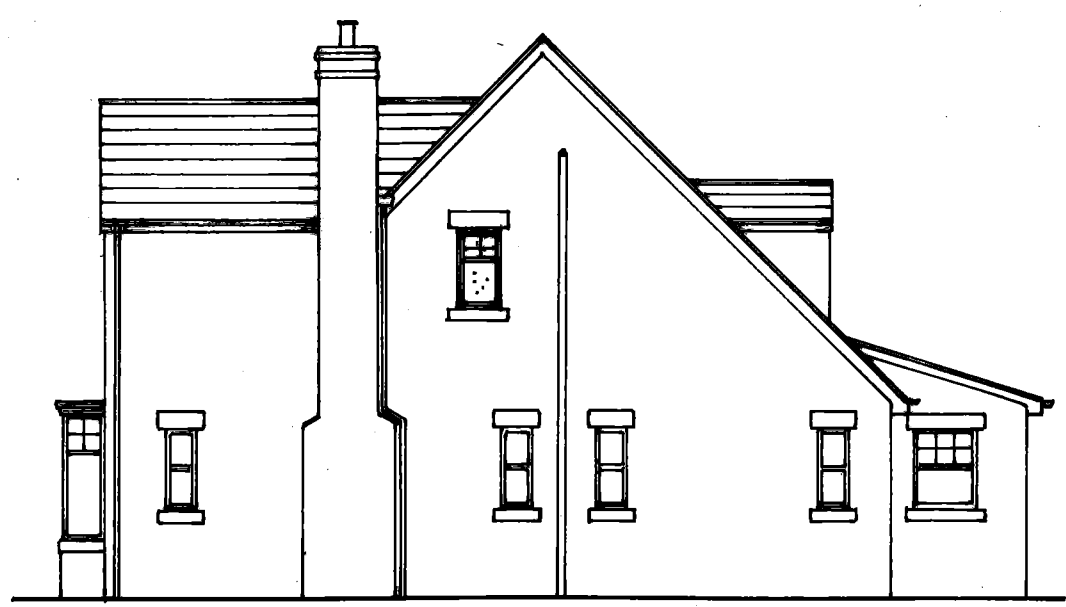

PROPOSED DWELLING ON LAND TO REAR OF 253 SUNDERLAND RD., S. SHIELDS FOR MR. WINGROVE

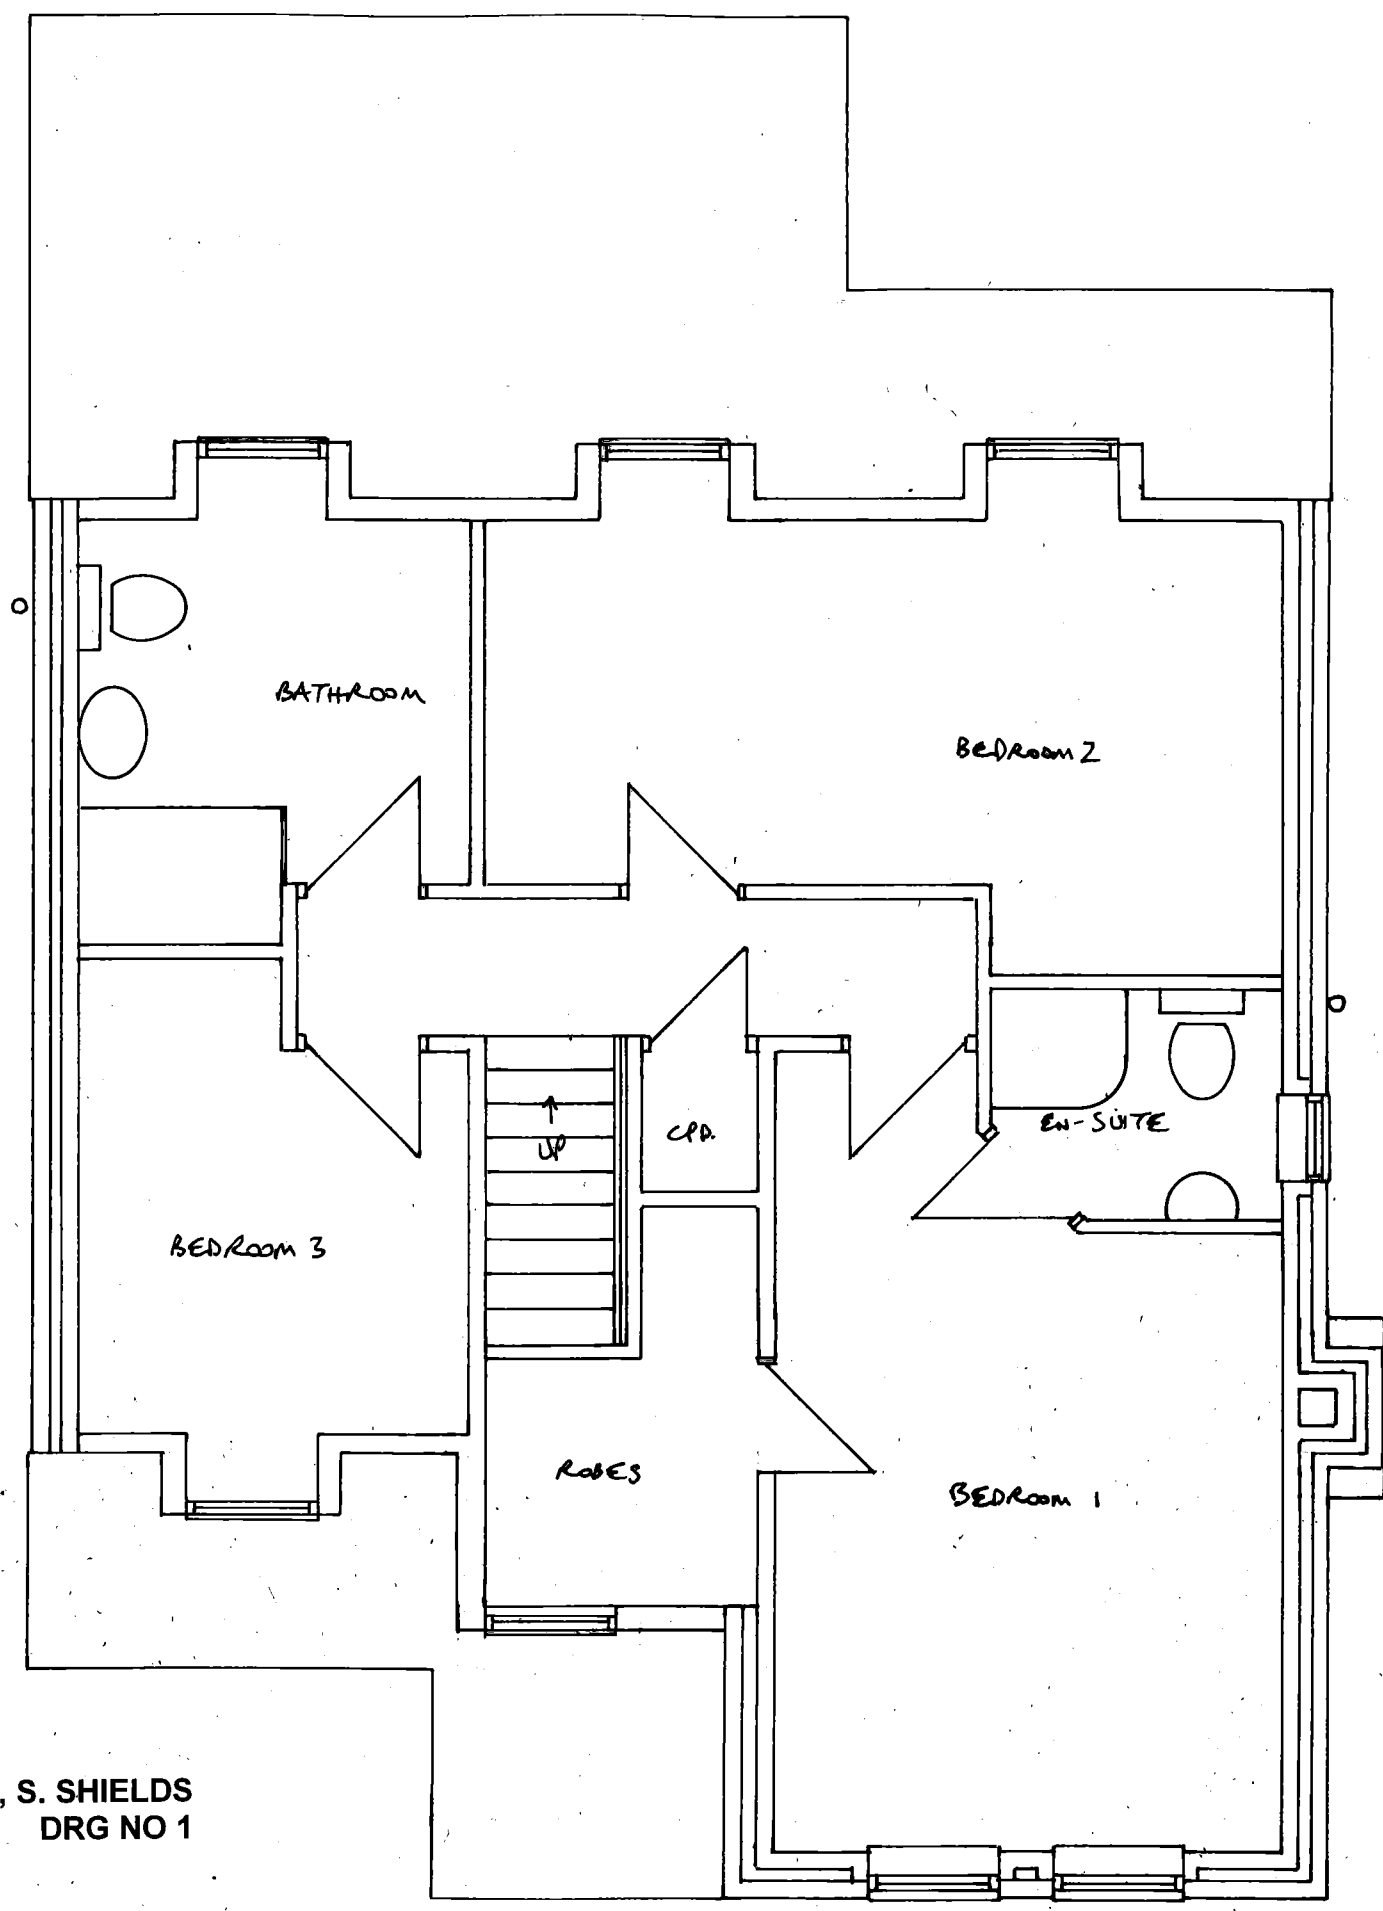

PROPOSED FIRST FLOOR 1:50

DRG NO 1