


SECTION A-A

3000 Projection

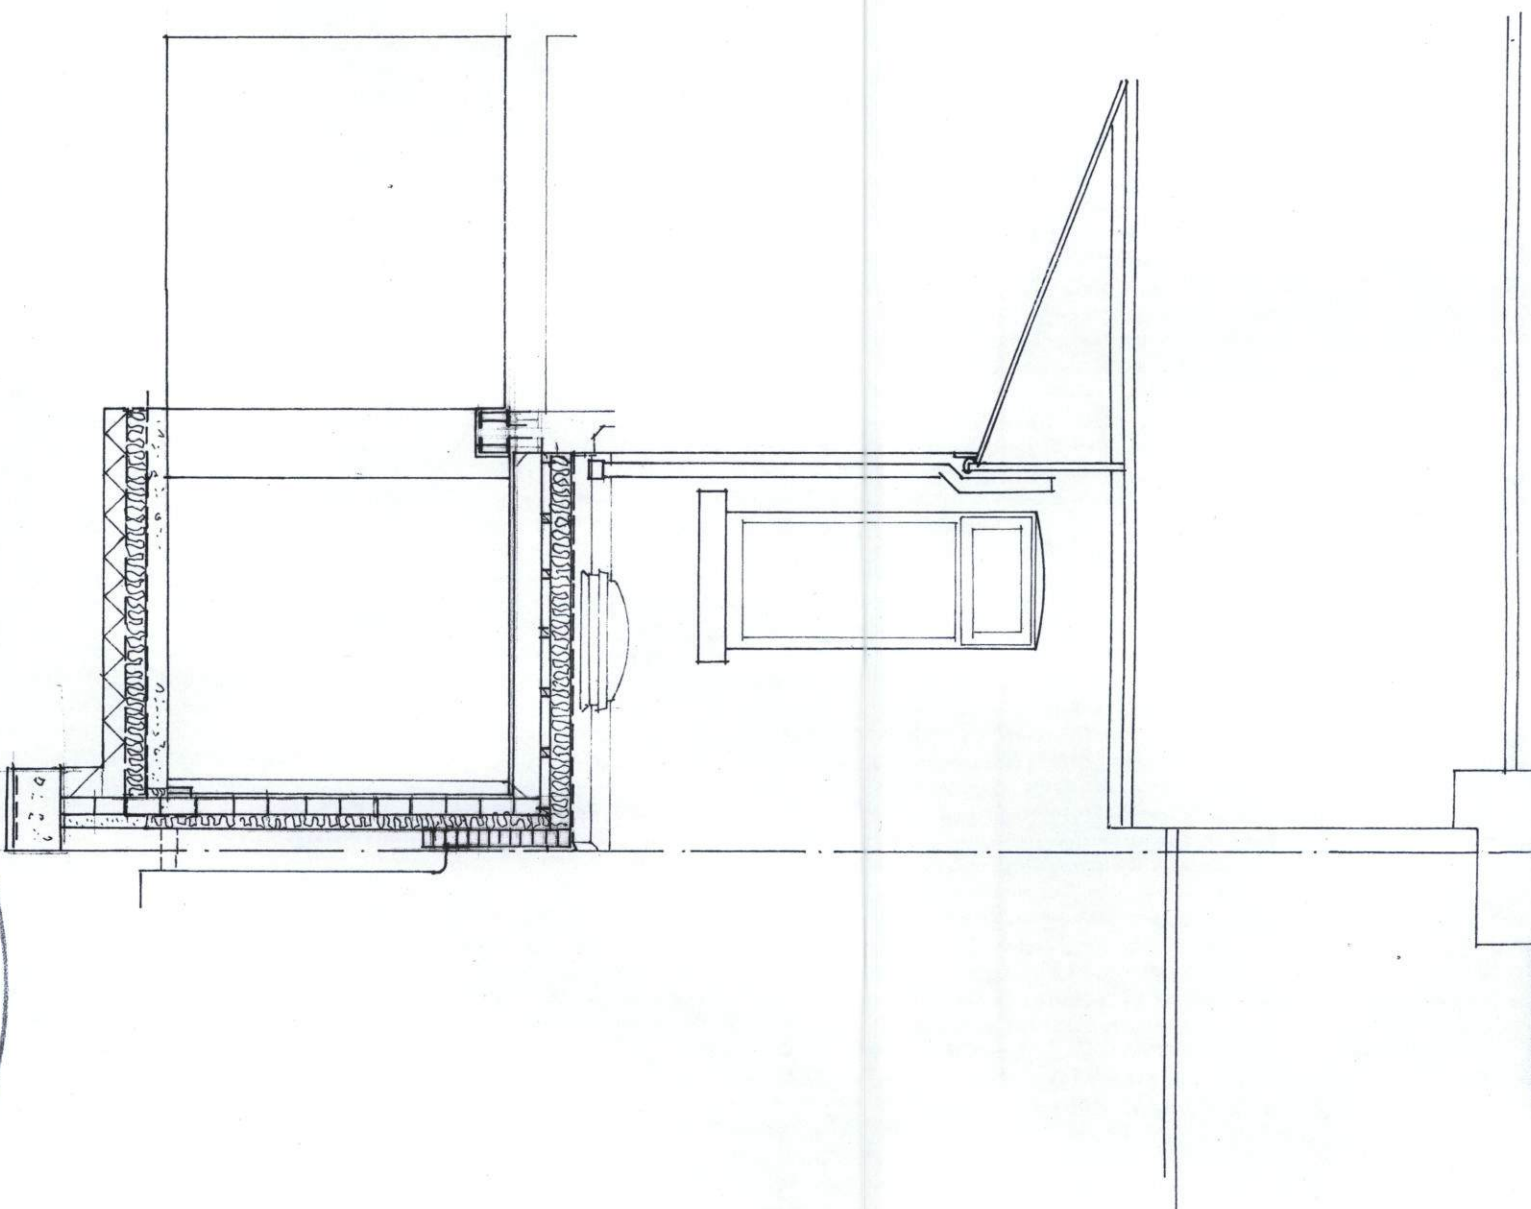

SECTION B-B

AMENDED

SI/0805/16/HF/UL

PLAN

SOUTH TYNESIDE COUNCIL
07 DEC 2016
AREA PLANNING

Sec 16 Projection awarded by SW

PROPOSED ALTERATIONS TO PROPERTY AT
11 ERSKINE ROAD SOUTH SHIELDS
PLANS AS PROPOSED

scale 1:50

J Martin Architect
12 Marsden Road South Shields Tyne and Wear NE34 6DF
0191 4547321 0791 731 5056