



ROOF PLAN AS EXISTING.

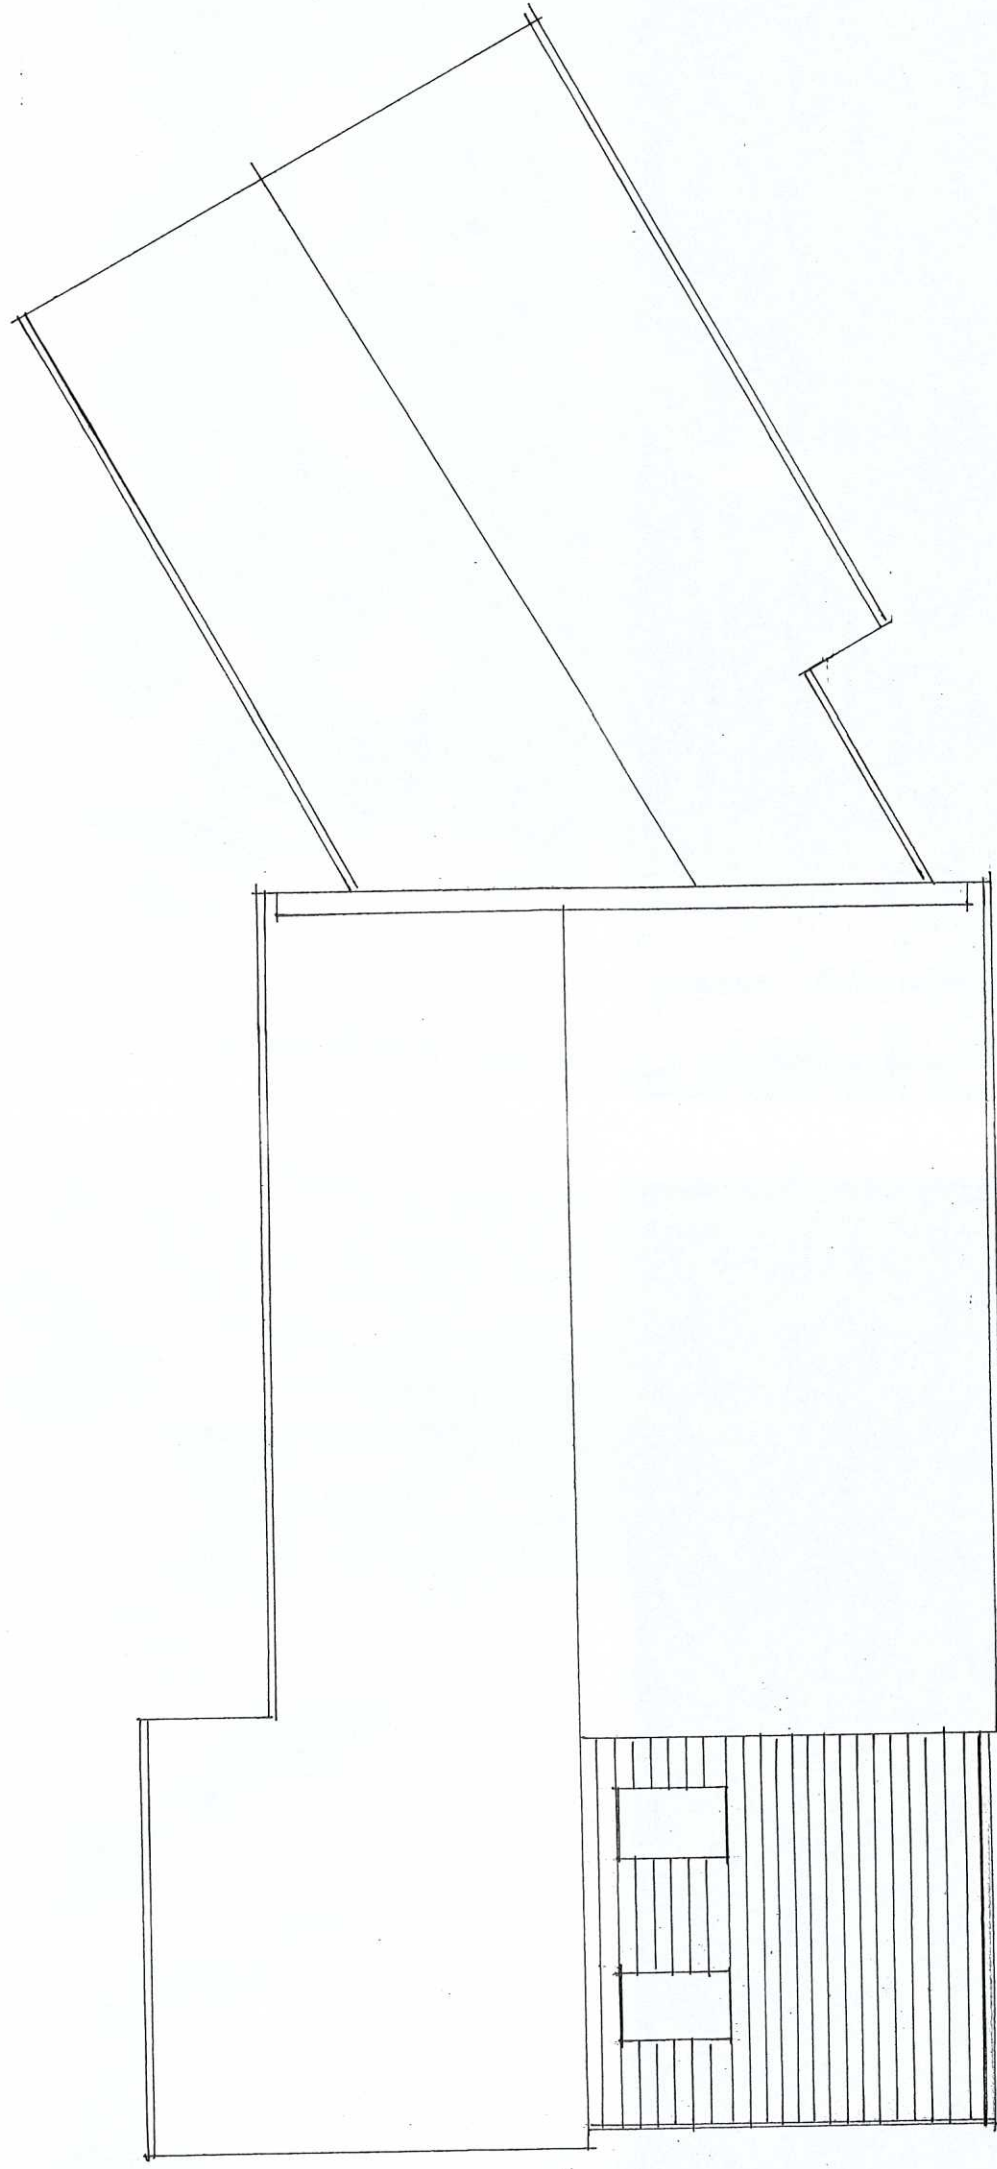

ROOF PLAN AS PROPOSED

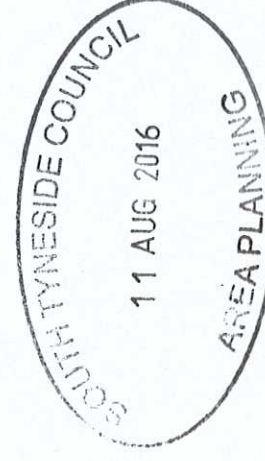

ST0813 / 16 HFUL

PROPOSED NEW GARDEN ROOM AT:
223 TEMPLE PARK RD., SOUTH SHIELDS.

EXISTING AND PROPOSED
ROOF PLANS

GRAY O FAWDON + RIDDLE ARCHITECTS
THE QUADRUS CENTRE • WOODSTOCK WAY • BOLDON BUSINESS PARK NE35 9PF • TEL 5197460

1:100 @ A1

606/3

Aug 16