




FONT: Eurostile
FONT COLOUR: cmyk = 0,0,0,0, (white)

SURROUND COLOUR - cmyk = 0,0,0,100 (black)

NOTE MACHINE RED - cmyk = 15,100,100,0
NOTEMACHINE BLUE - cmyk = 100,90,10,0

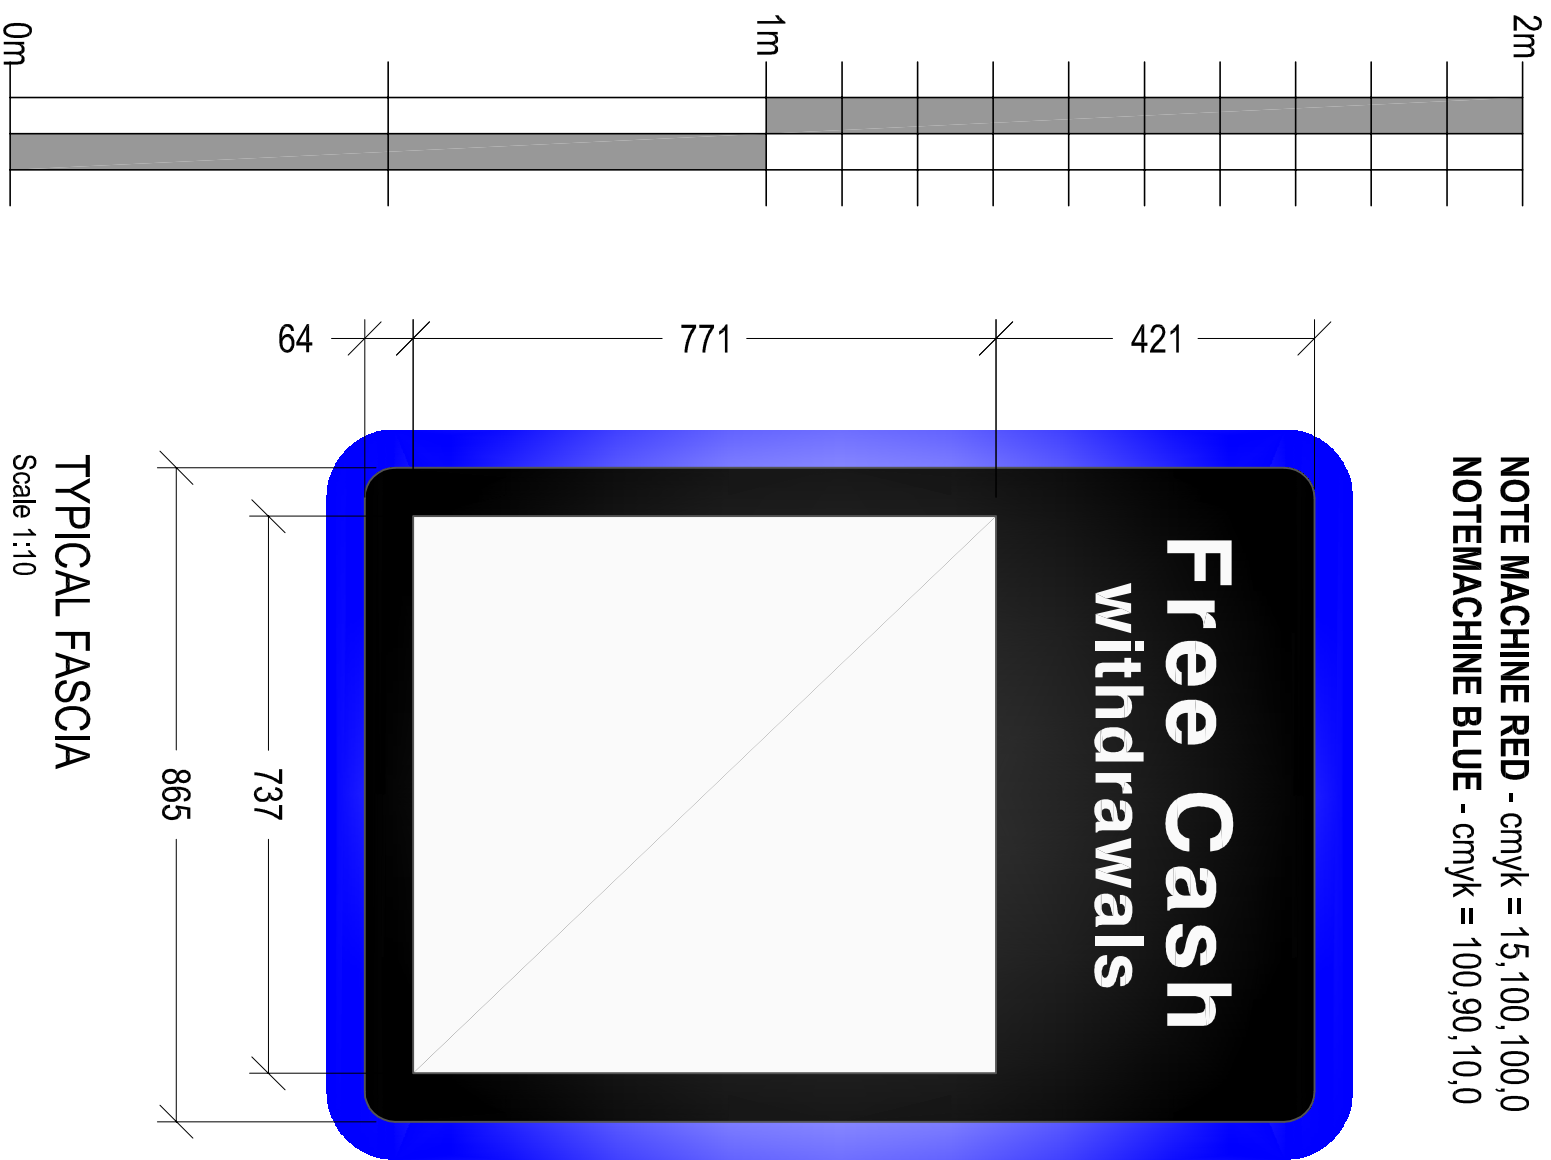

TYPICAL FASCIA
 Scale 1:10

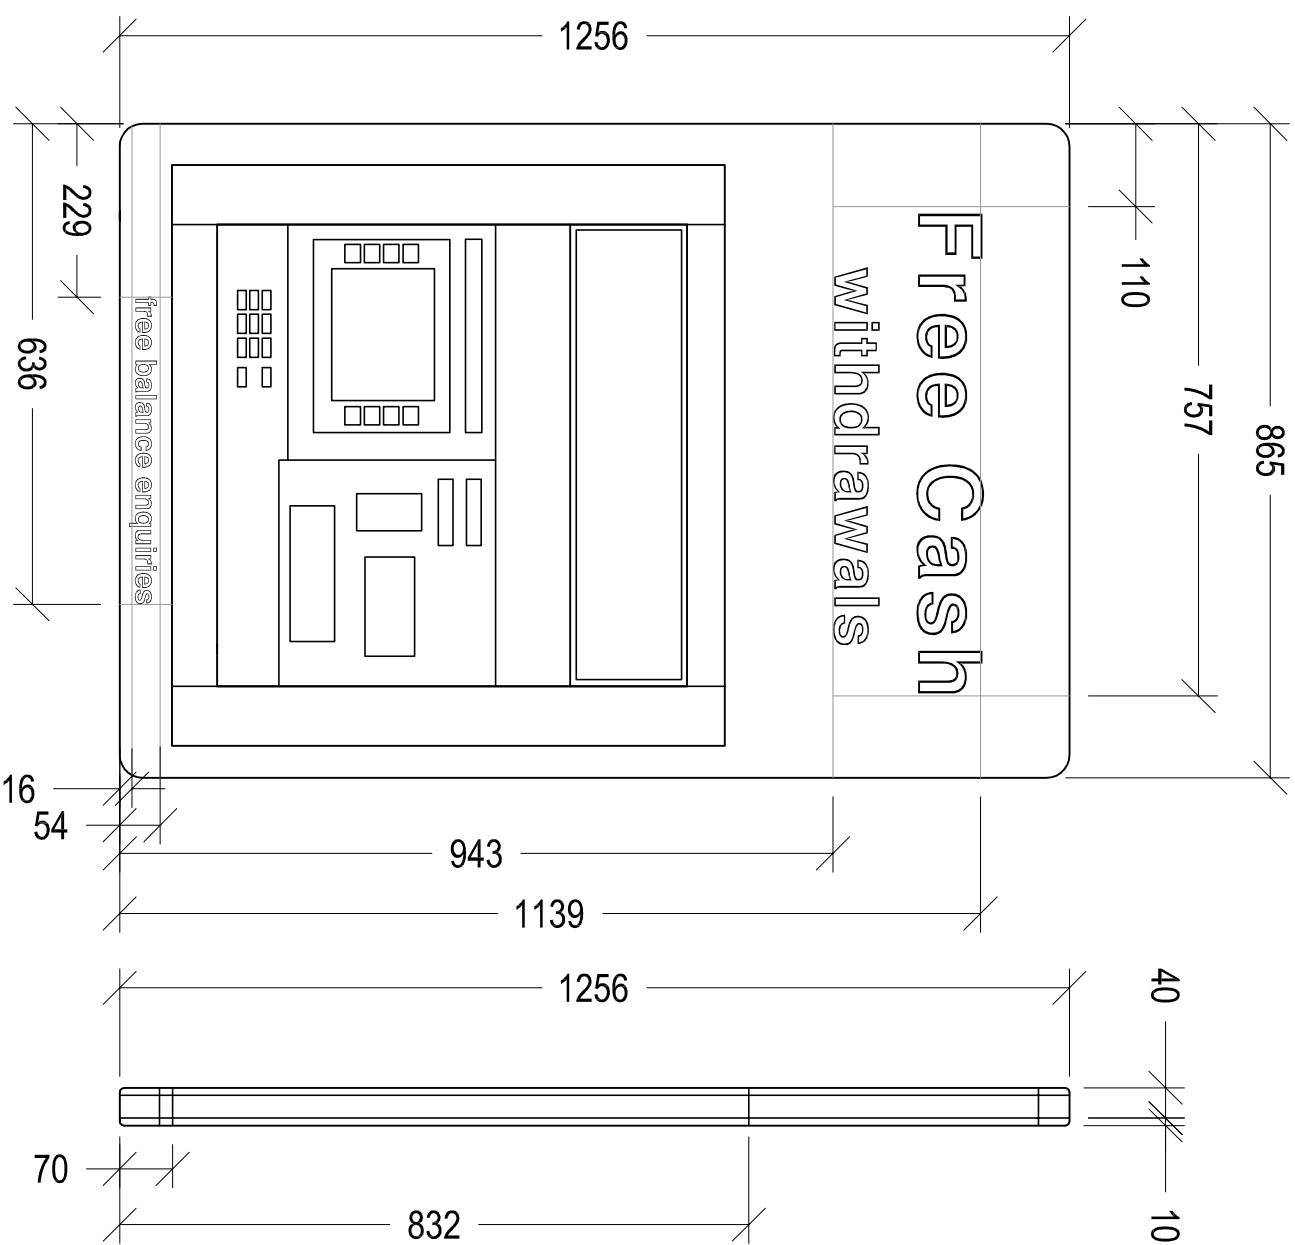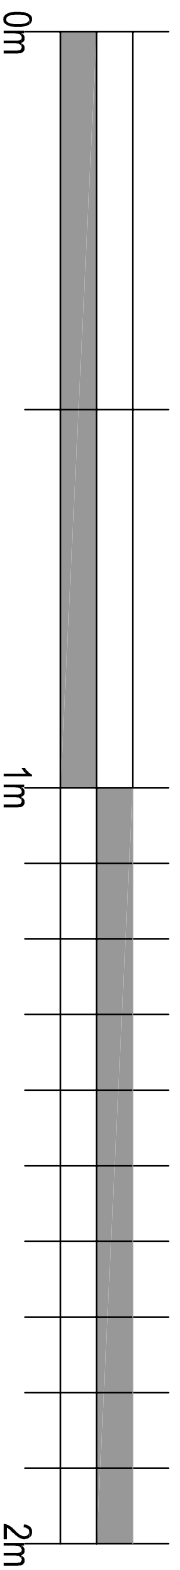

Project:
NOTE MACHINE
 GENERAL SITE INSTALLATION
 ARRANGEMENTS

Drawing Title:
 TYPICAL FASCIA ELEVATIONS

Ref: NM--GA--F1	Date: 02-07-2014	Rev: A
Scale: 1:10	Paper: A3	Date Rev: 31-03-2015

GENERAL NOTES:
 1) All dimensions in millimeters unless otherwise stated.

Date: 31-03-15
Comments: Scale Bar added to drawing.
By: CM