




FONT: Eurostile
FONT COLOUR: cmyk = 0,0,0,0, (white)

SURROUND COLOUR - cmyk = 0,0,0,100 (black)

NOTE MACHINE RED - cmyk = 15,100,100,0
NOTEMACHINE BLUE - cmyk = 100,90,10,0

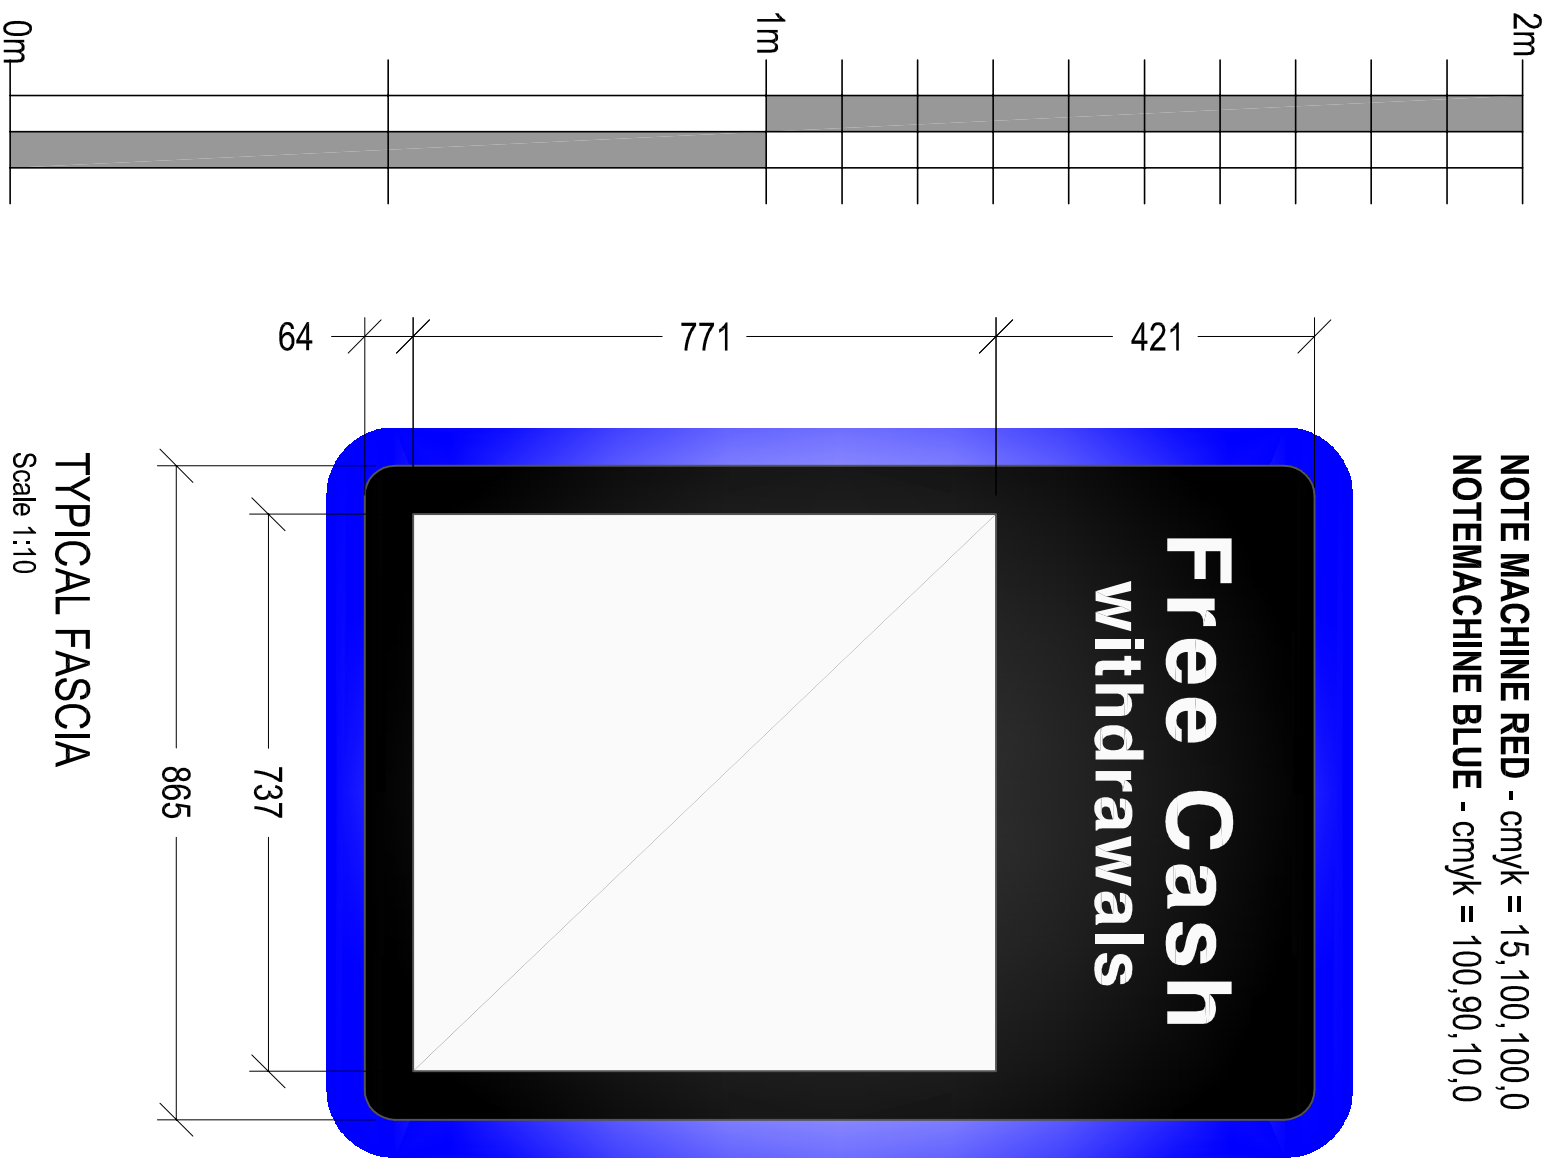

TYPICAL FASCIA
 Scale 1:10

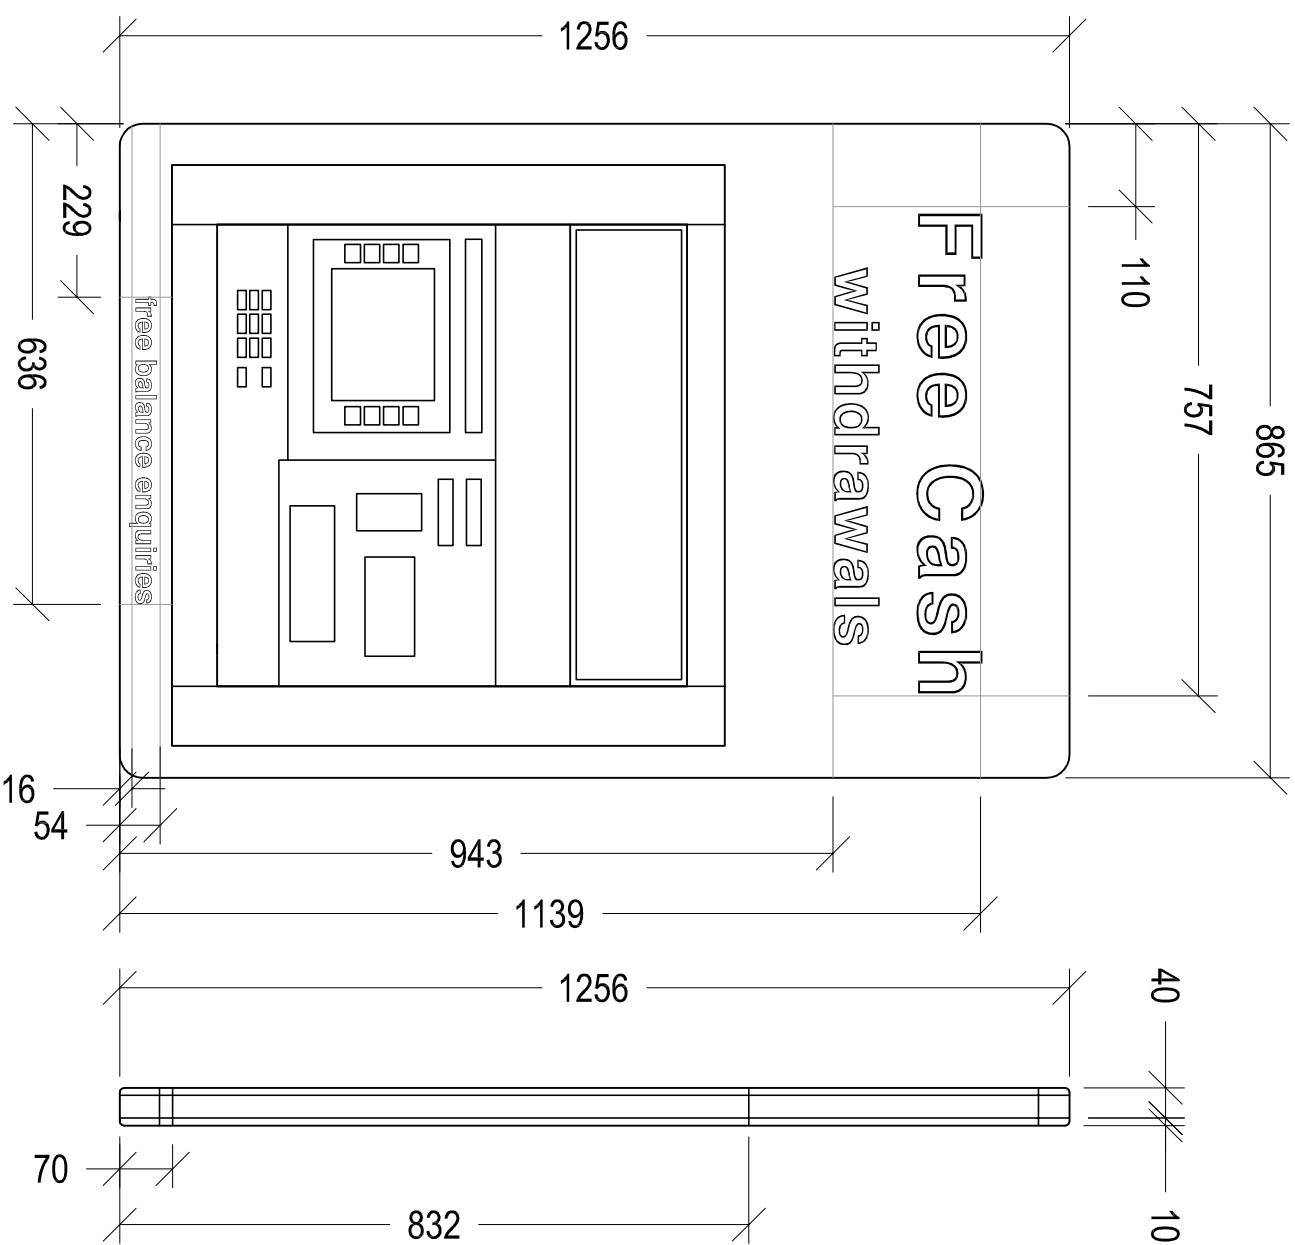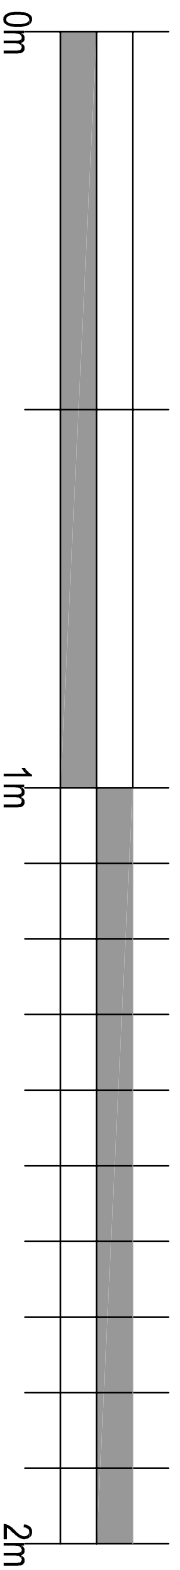

Project:
NOTE MACHINE
 GENERAL SITE INSTALLATION
 ARRANGEMENTS

Drawing Title:
 TYPICAL FASCIA ELEVATIONS

Ref:	Date:	Rev:
NM--GA--F1	02-07-2014	A
Scale:	Paper:	Date Rev:
1:10	A3	31-03-2015

Date: 31-03-15
 Comments: Scale Bar added to drawing.
 By: CM

GENERAL NOTES:
 1) All dimensions in millimeters unless otherwise stated.