


HYLTON AVE

42

44



WEAR  
EURO  
CO

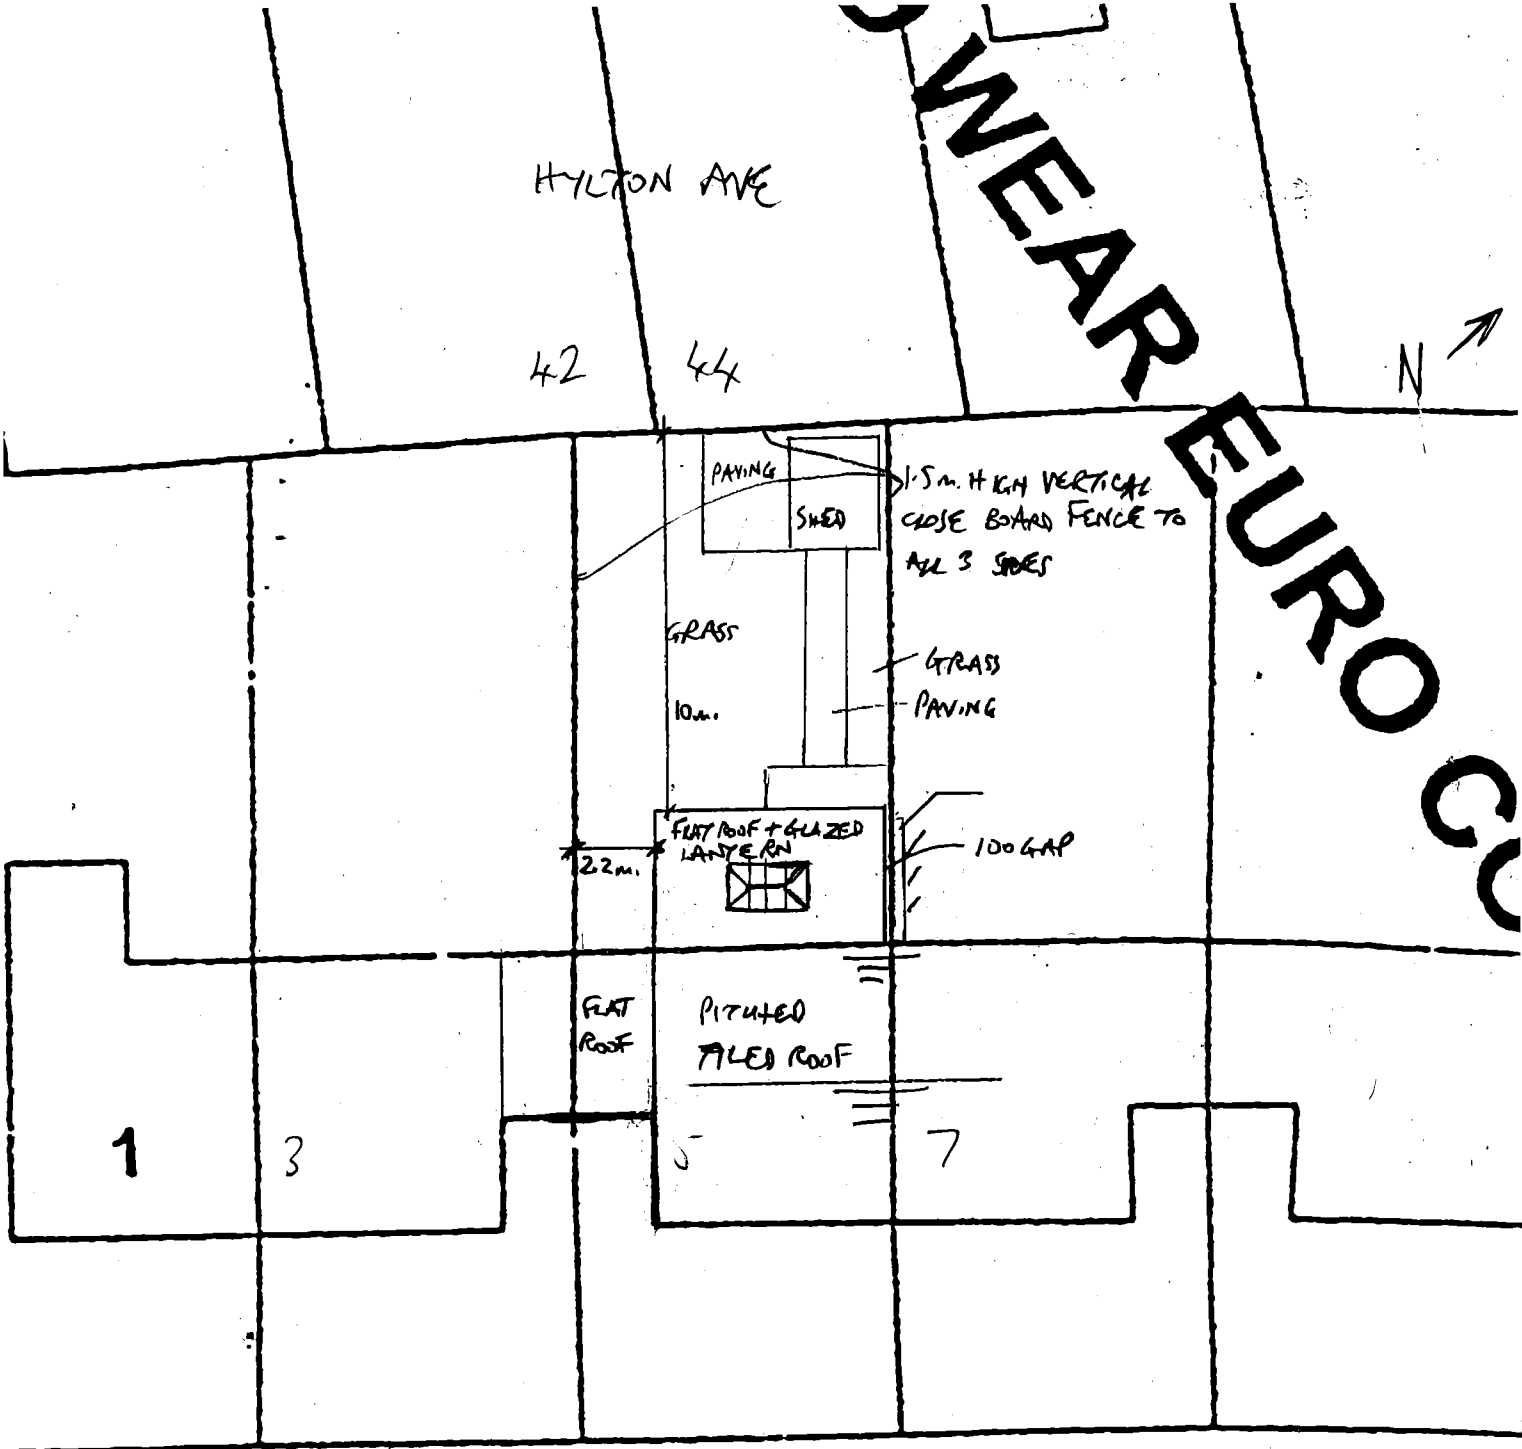

EDE AVENUE

5 EDE AVE., S. SHIELDS  
1:200 SITE PLAN -  
PROPOSED

