


PLOT 4

PLOT 2

**FIRST FLOOR**

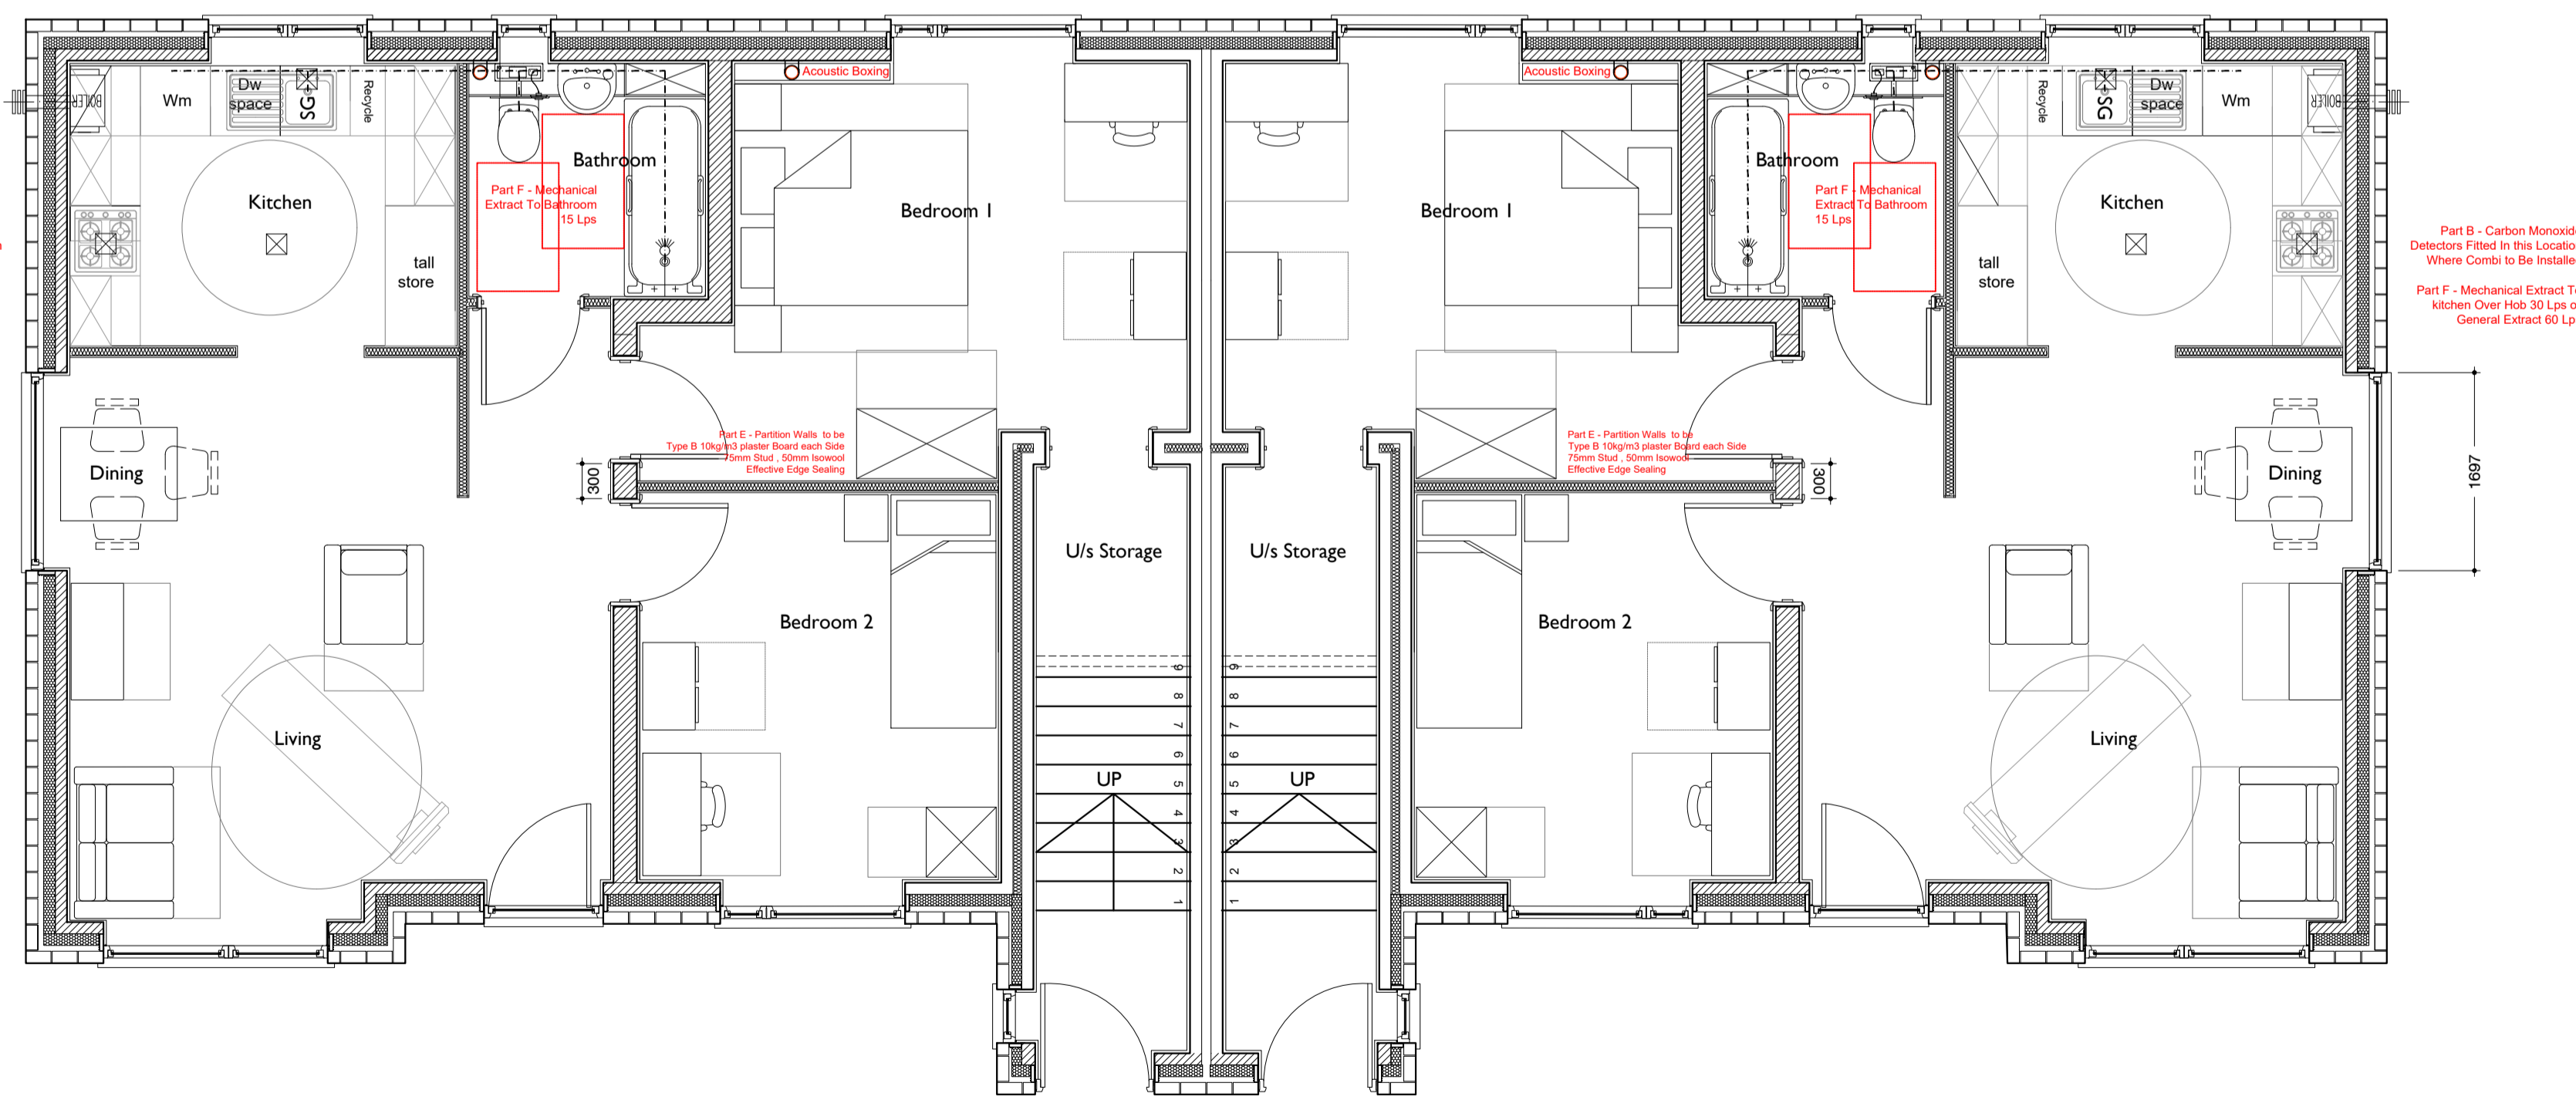

PLOT 3

PLOT 1

**GROUND FLOOR**

A	4/27/2107	Gable windows Changed for Privacy - planning comments	CHECKED
REVISION	DATE	DESCRIPTION	CHECKED

JOB / CLIENT	South Tyneside Homes Salcome Avenue Plot 1 - 4
DWG TITLE	Proposed Apartment GF, FF

PROJECT NO.	DRAWING NO.	REVISION	STATUS
16.28	SA.PL.09	A	T

DRAWN	PM	CHECKED	RM	SCALE	1:50	DATE	DEC 28
-------	----	---------	----	-------	------	------	--------

Not to be reproduced without permission. Copyright CEAD Ltd.  
STATUS: D=Draw R=Review P=Planning T=Tender C=Construction B=As-Built