



CALL CENTRE BLOCK

REVISION DATE / DESCRIPTION
 REVISION 'A' - 12.05.17
 - ADJOINING BIN STORE SHOWN

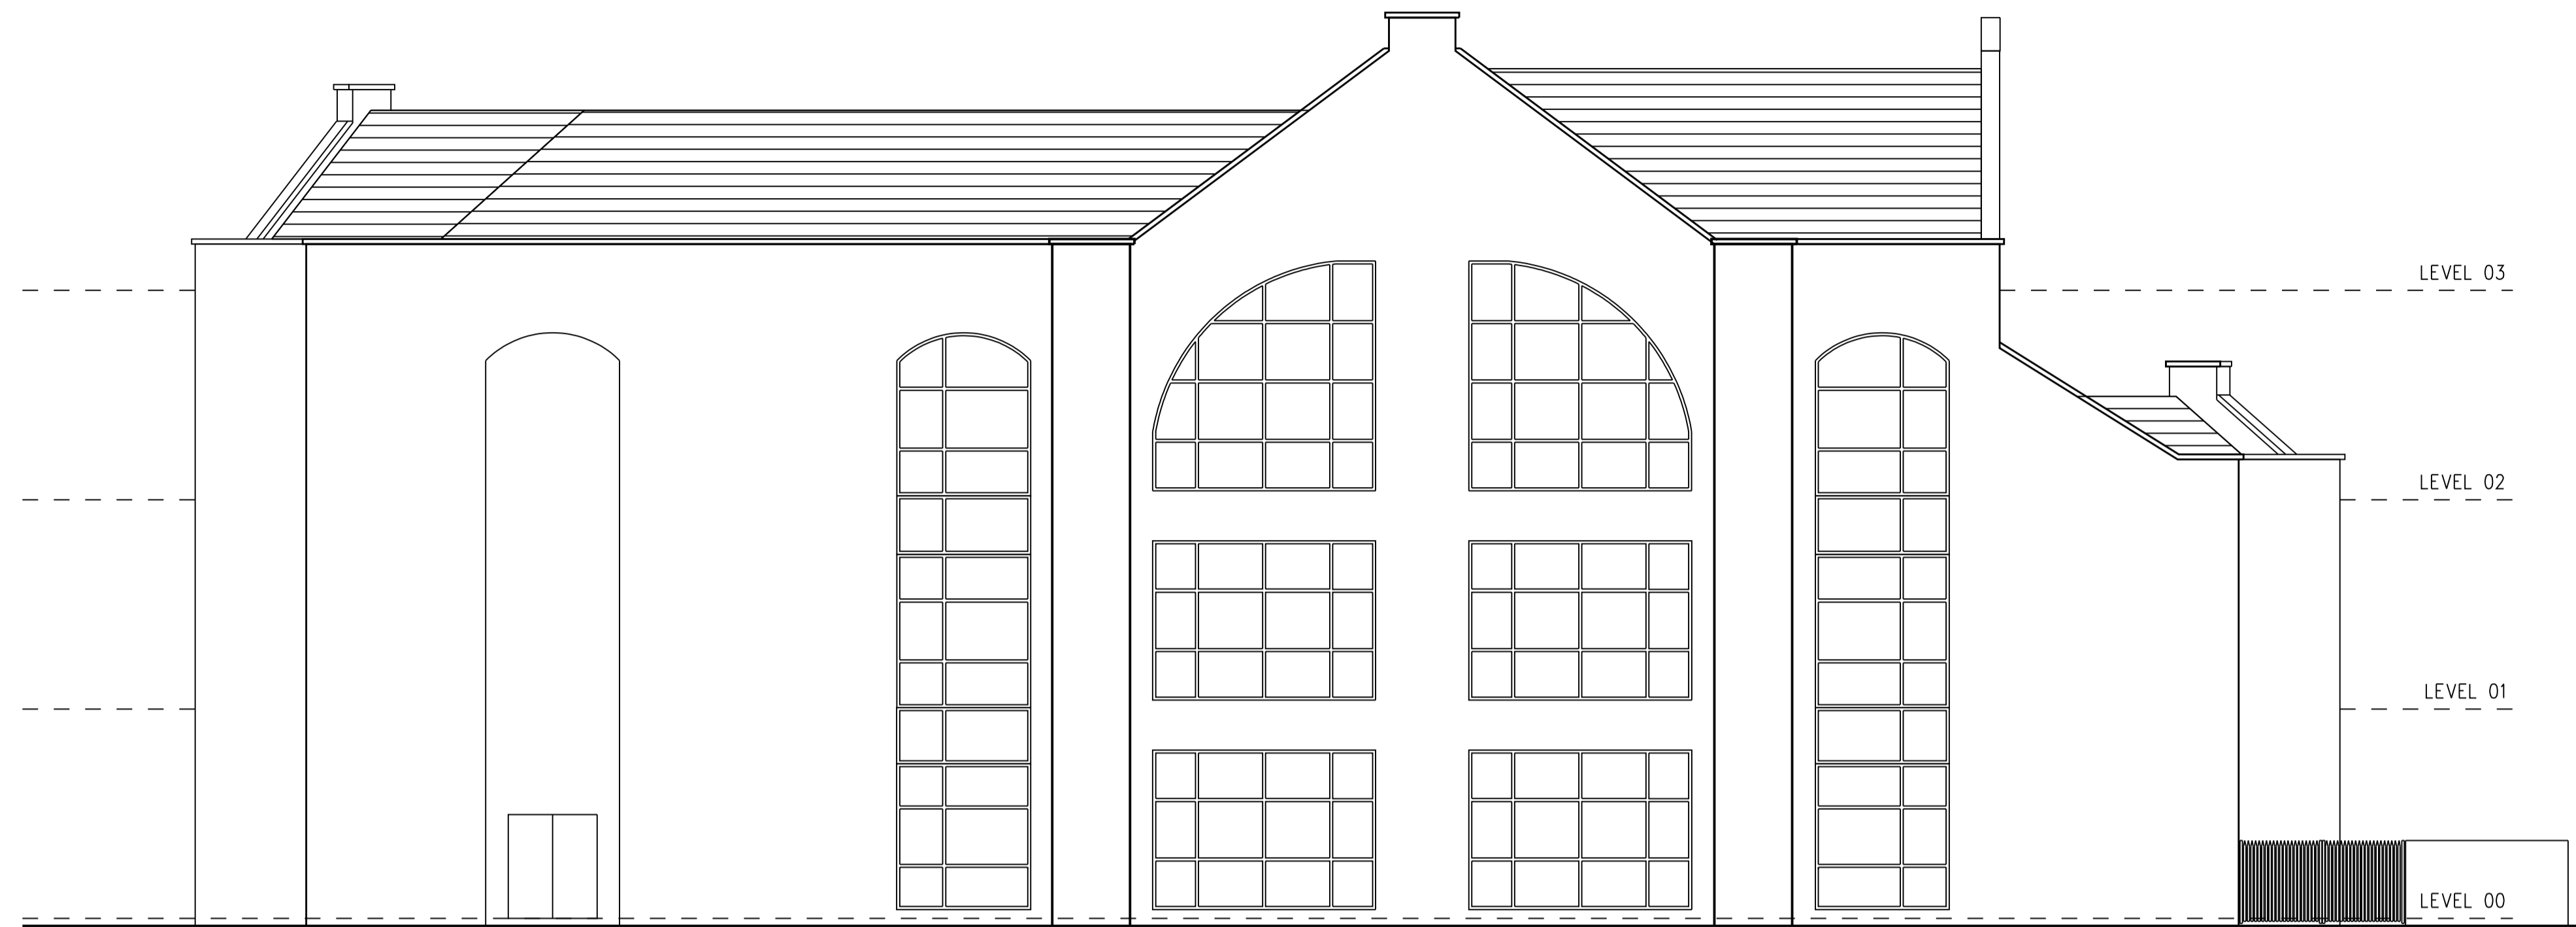


EXISTING FRONT (LONG ROW) ELEVATION

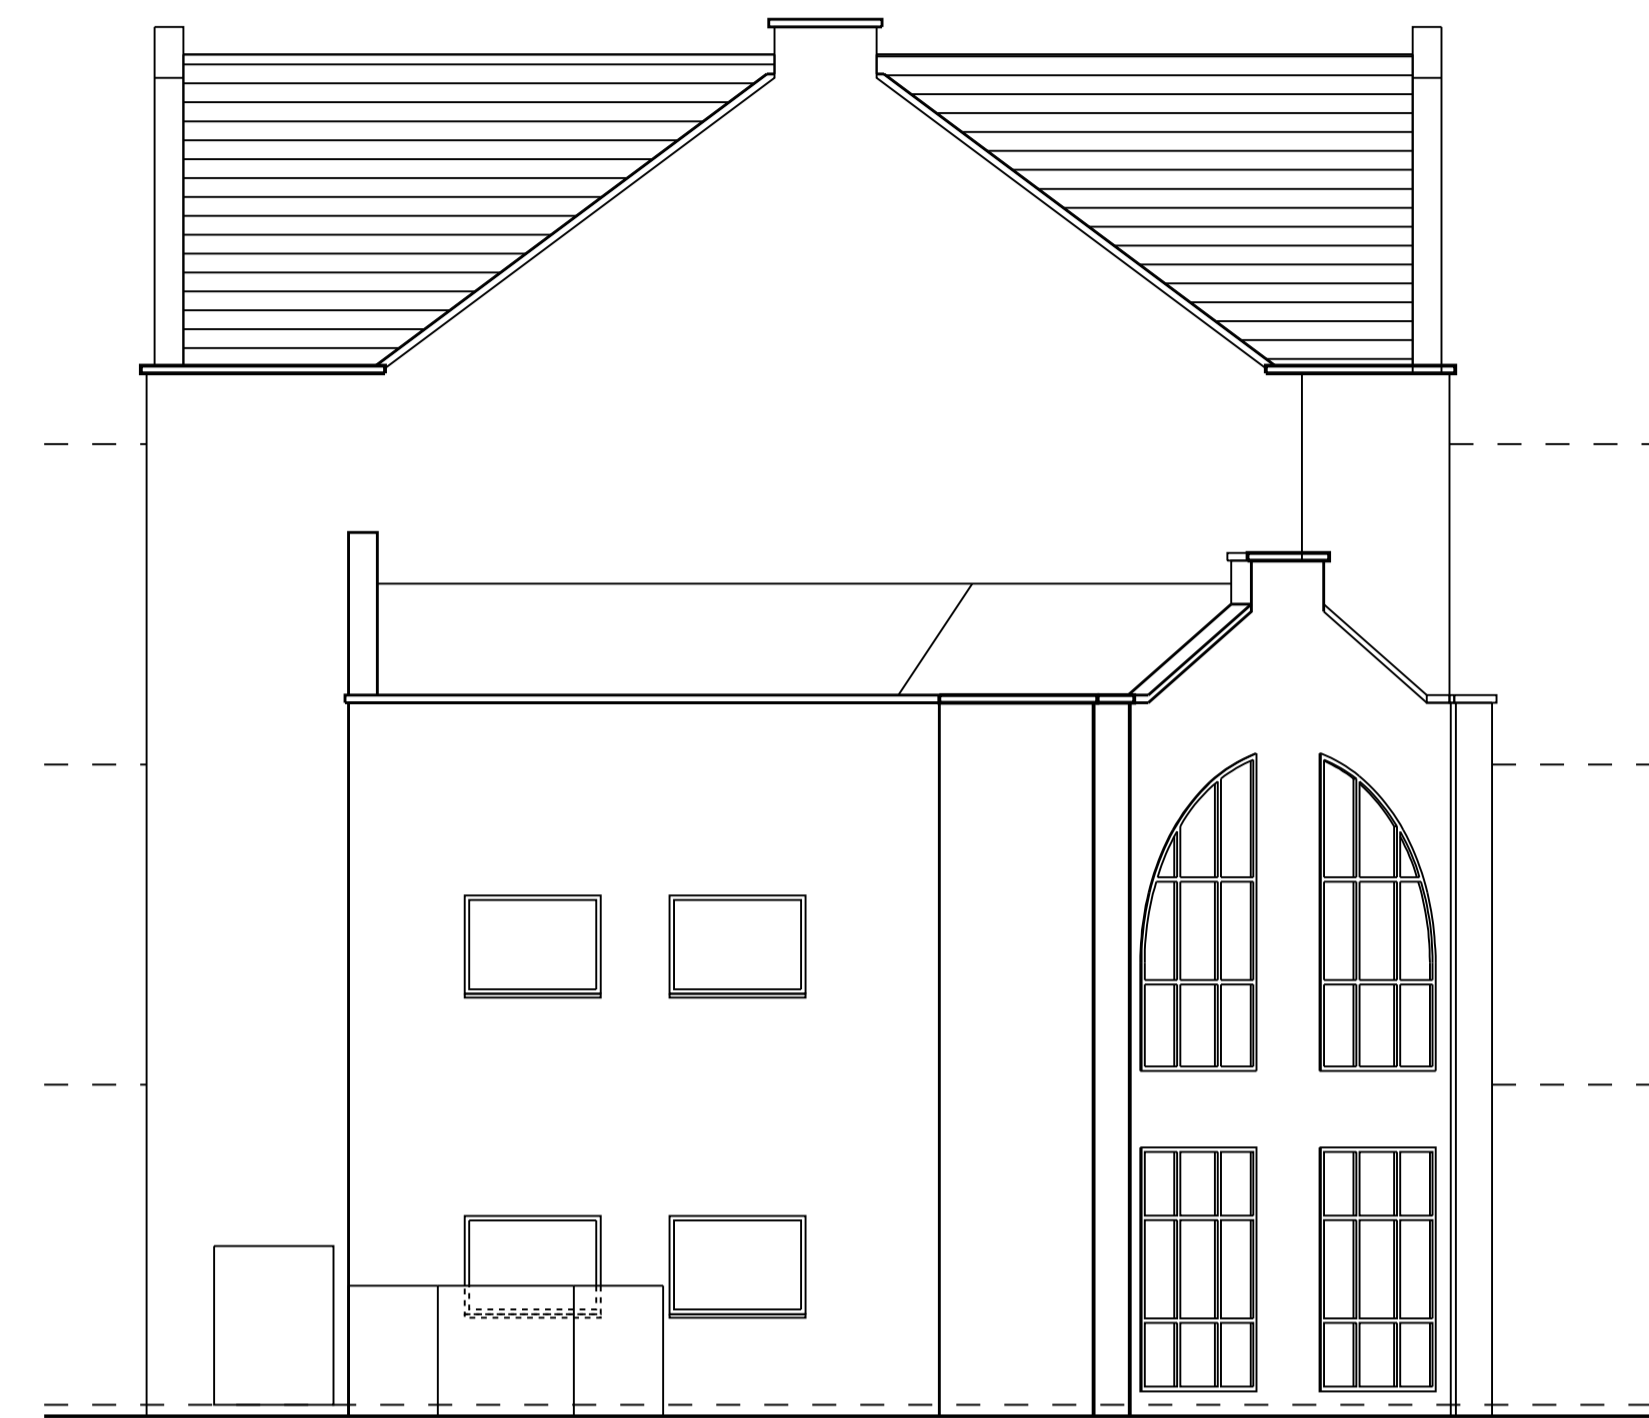


EXISTING SIDE ELEVATION



EXISTING REAR (RIVERSIDE) ELEVATION

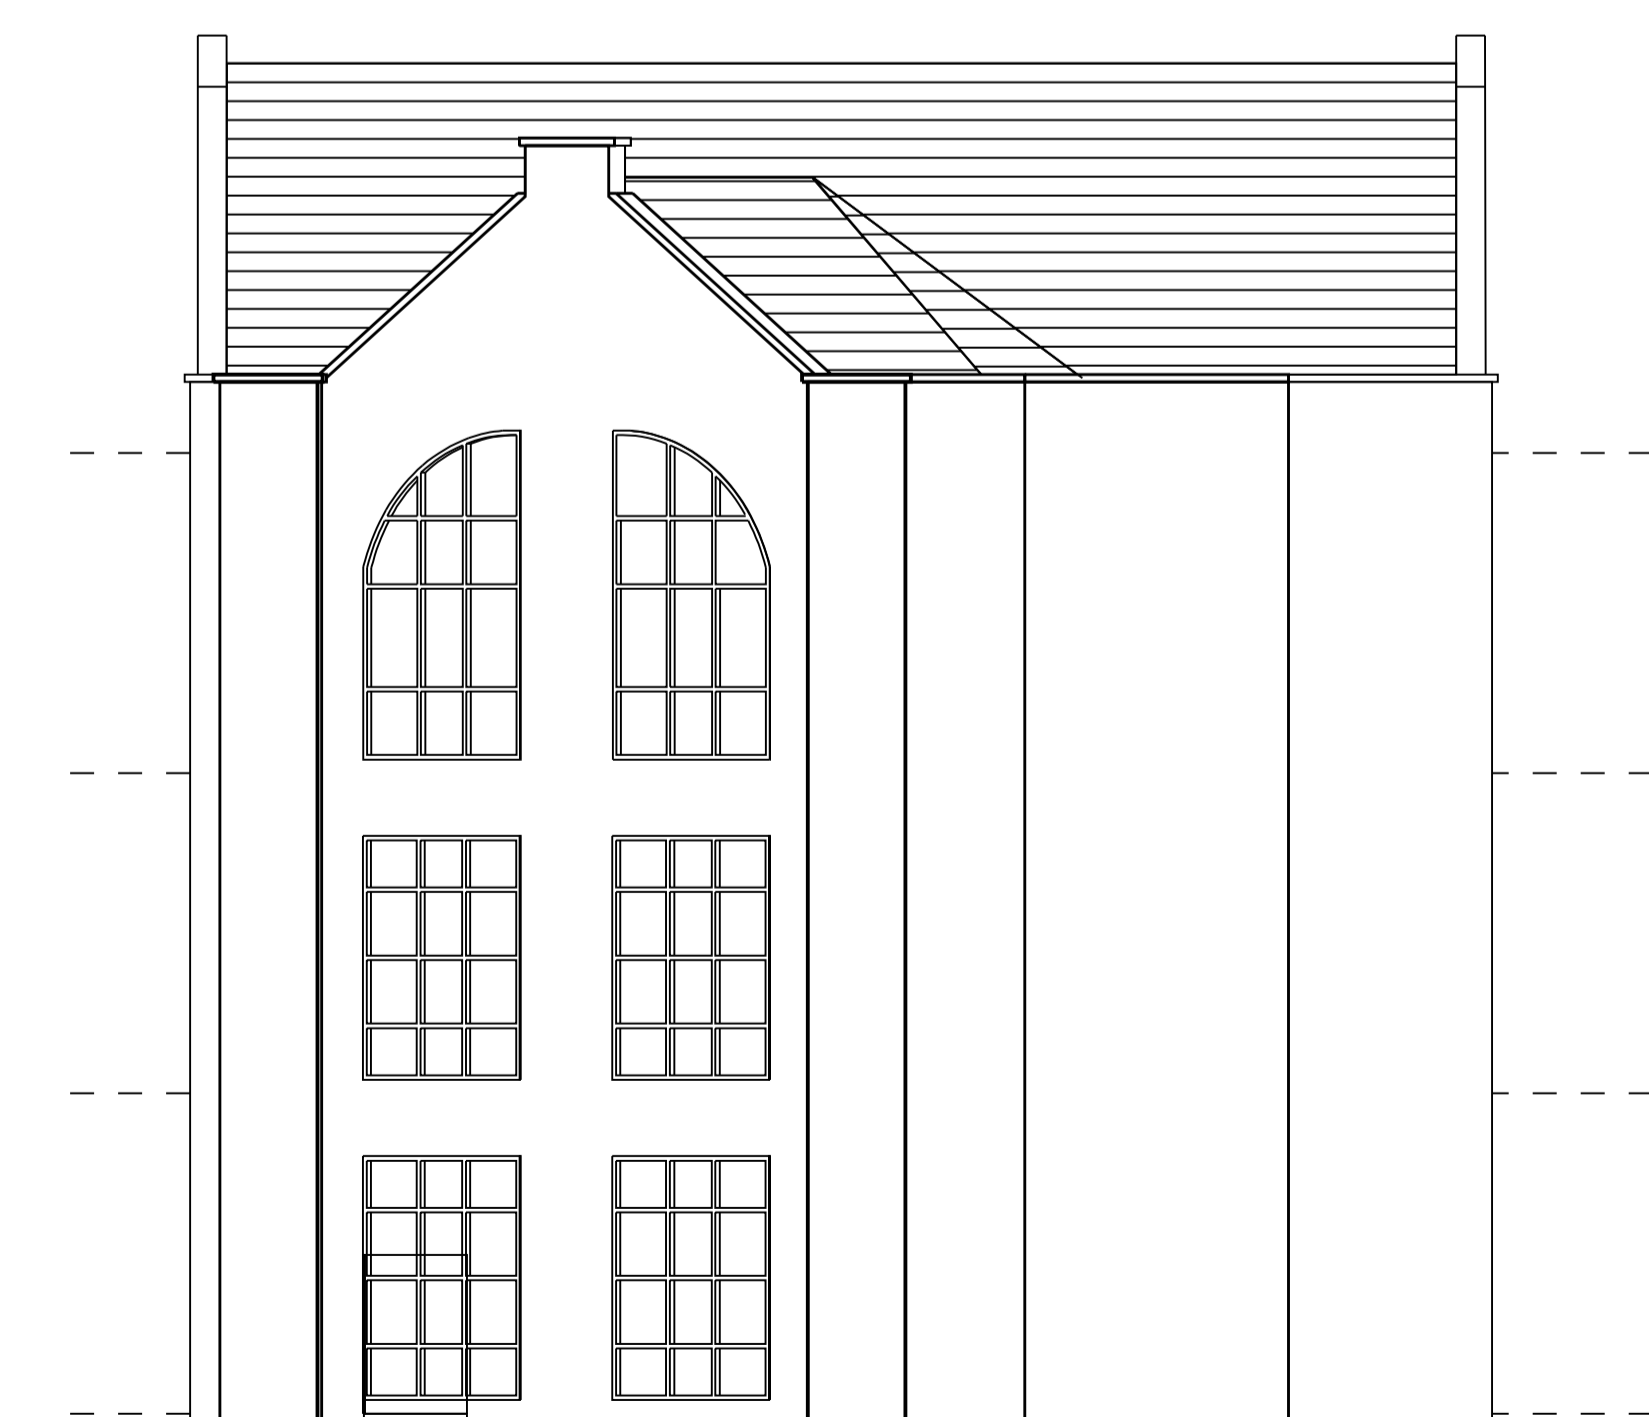

EXISTING SIDE ELEVATION

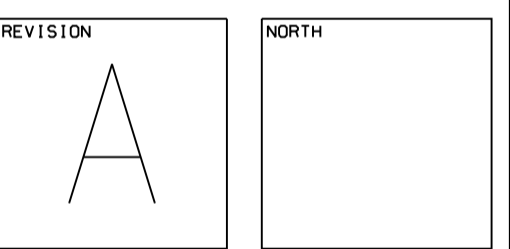

STAGE: PLANNING

PROJECT
 PROPOSED EXTERNAL MODIFICATIONS
 FOR RESIDENTIAL PRIOR APPROVAL
 AT MARKET DOCK, LONG ROW,
 SOUTH SHIELDS, NE33 1JA

DRAWING
 EXISTING ELEVATIONS
 (CALL CENTRE BLOCK)

PROJECT NO. 2924	DRAWING NO. C-09	REVISION A
---------------------	---------------------	---------------

DATE JAN '17	SCALES 1:1000A1 1:2000A3	DRAWN BY ACW
-----------------	--------------------------------	-----------------

MARIO MINCHELLA ARCHITECTS

UNIT 4, WITNEY WAY,
 HI-TECH VILLAGES,
 BOLTON BUSINESS PARK
 TYNSDALE, LEAFSDALE,
 LE19 4RF
 T: 0191 3882227
 W: WWW.M-M-A.NET
 E: INFO@M-M-A.NET

M	M
A	

THIS DRAWING IS
 COPYRIGHT OF
 MAM LIMITED

NOT TO BE SCALED
 ALL DIMENSIONS TO
 BE CHECKED ON SITE